



DATE	
BY	
SURVEYED	
PLOTTED	
TEMPLATE	
NOTE BOOK	
AREAS CHECKED	
NO.	

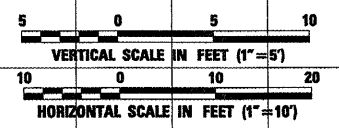

DATE	
BY	
SURVEYED	
PLOTTED	
TEMPLATE	
NOTE BOOK	
AREAS CHECKED	
NO.	

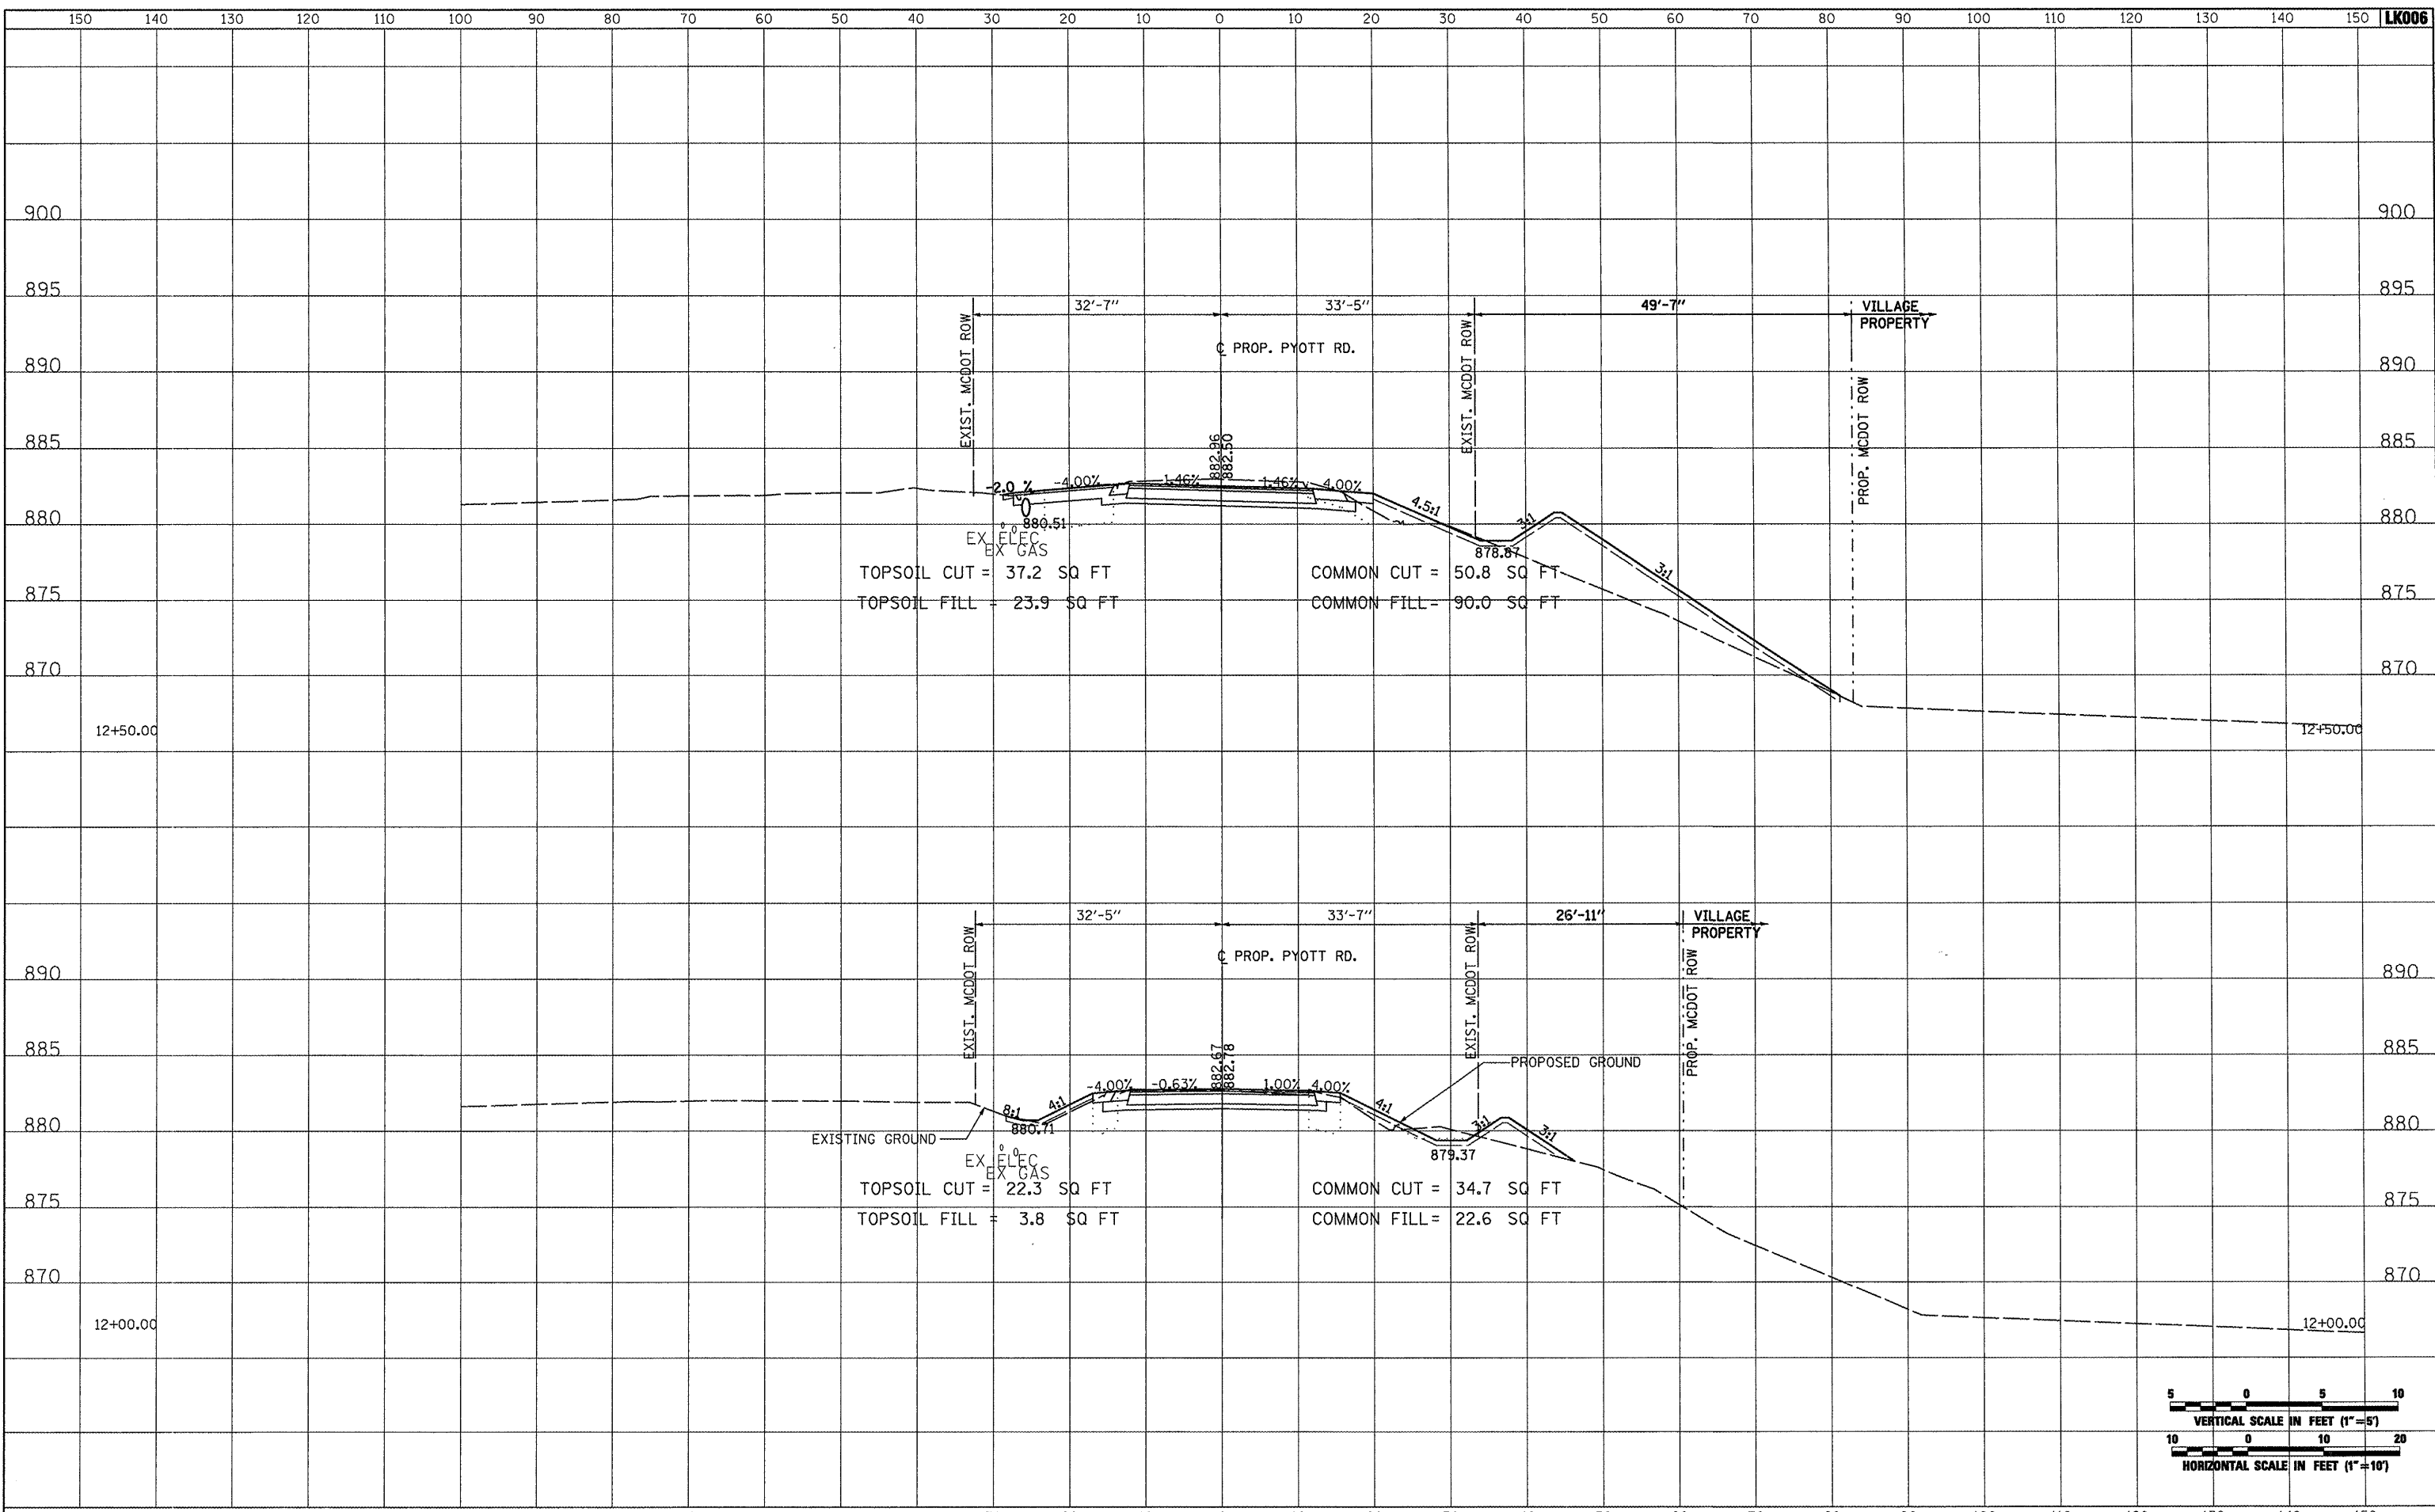

FILE NAME = I:\05Jobs\00841\0580021\Civil Part B\Sheets\CROSSSECTIONS.sht	USER NAME = blin01219	DESIGNED - BLB	REVISED -	VILLAGE OF LAKE IN THE HILLS, ILLINOIS	CROSS SECTIONS PROPOSED PYOTT ROAD	COUNTY	TOTAL SHEETS	SHEET NO.
PLOT SCALE = 20.0000' / IN.	CHECKED - LDH	REVISIED -	MCHENRY			143	50	
PLOT DATE = 02/25/2009, 01:50 PM	DATE - 05/21/08	REVISED -	FEDERAL AIP. NO. 3-17-0112-B10 ILLINOIS IDA NO. 3CK-3807					
SCALE: AS SHOWN		STA. 12+00.00 TO STA. 12+50.00						