



FINAL SURVEY	DATE
NO. _____	_____
NOTE BOOK	BY
NO. _____	_____
PLOTTED	DATE
_____	_____
TEMPLATE	BY
_____	_____
AREAS CHECKED	DATE
_____	_____

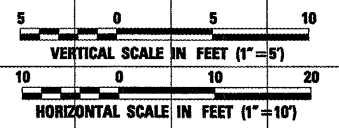

ORIGINAL SURVEY	DATE
NO. _____	_____
NOTE BOOK	BY
NO. _____	_____
PLOTTED	DATE
_____	_____
TEMPLATE	BY
_____	_____
AREAS CHECKED	DATE
_____	_____

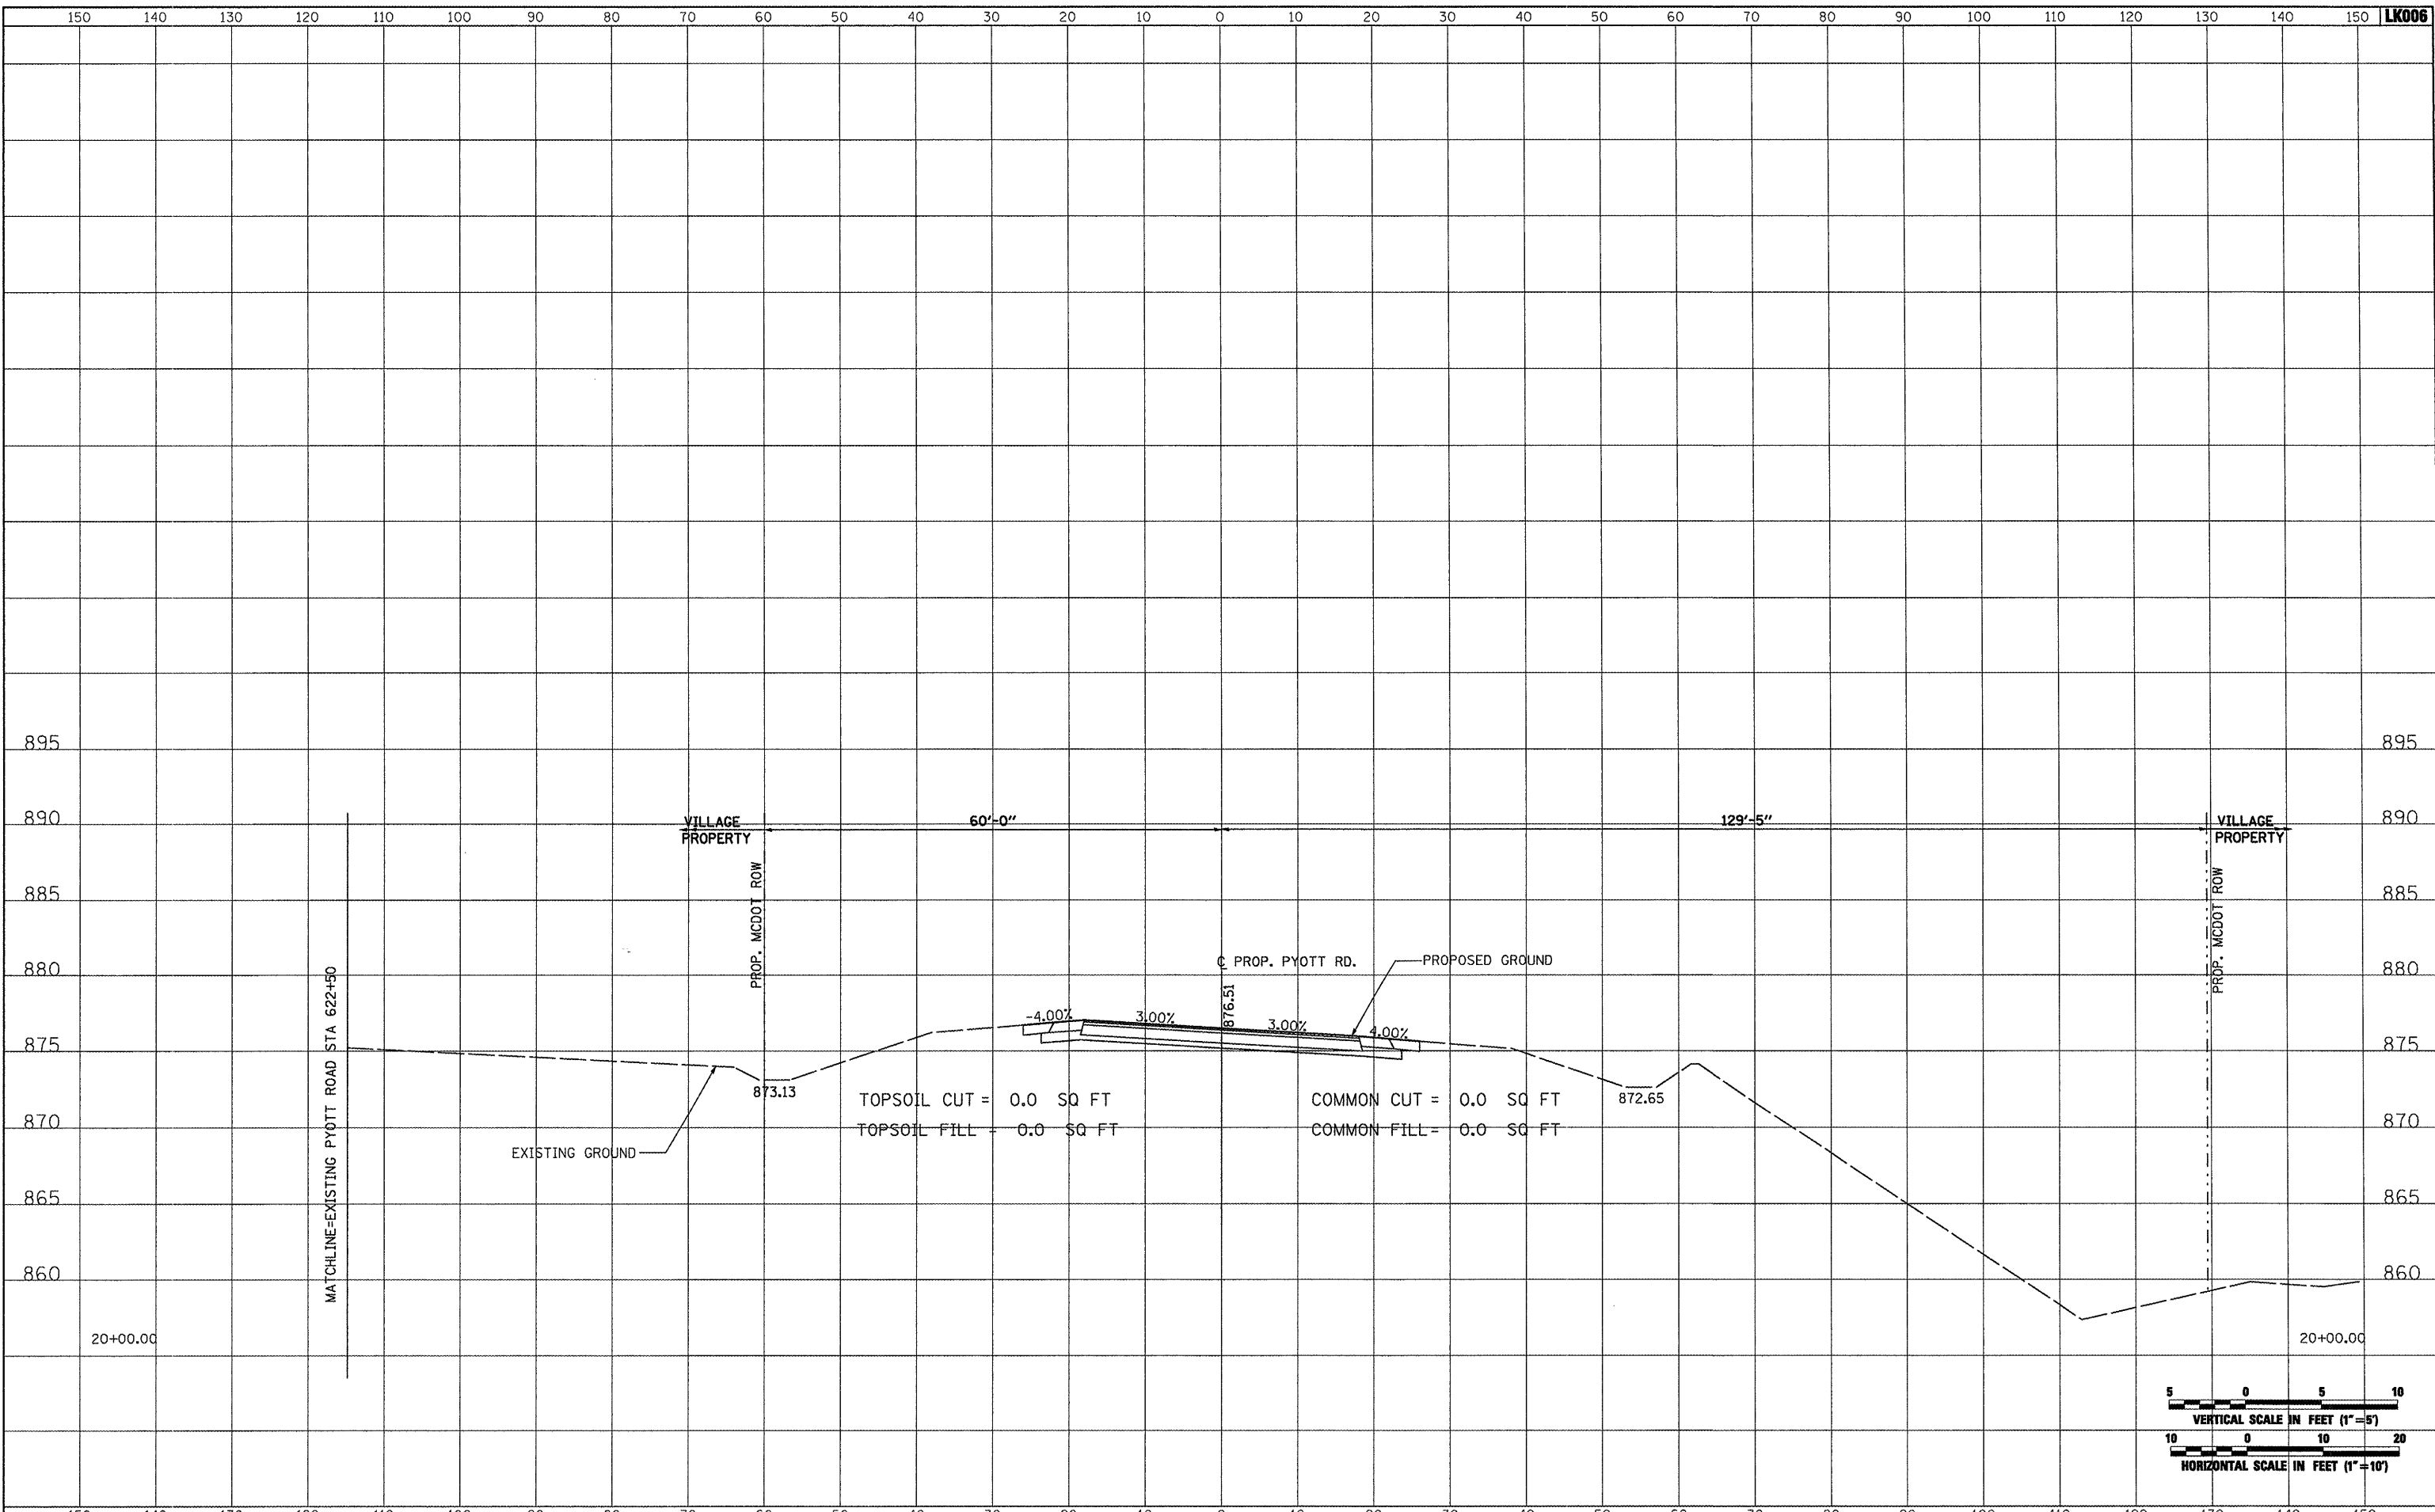

FILE NAME = 1:\05Jobs\00841\0580021\Civil Part B\Sheets\CROSSSECTIONS.sht	USER NAME = Blair01219	DESIGNED - BLB	REVISED -	VILLAGE OF LAKE IN THE HILLS, ILLINOIS	CROSS SECTIONS PROPOSED PYOTT ROAD	COUNTY	TOTAL SHEETS	SHEET NO.
PLOT SCALE = 20,0000 ' / IN.	DRAWN - CBP	REVISED -	MCHENRY			143	63	
PLOT DATE = 02\25\2009, 01:51 PM	CHECKED - LDH	REVISED -	FEDERAL AIP, NO. 3-17-0112-810 ILLINOIS IDA NO. 3CK-3807					
DATE - 05/21/08	REVISED -	SCALE: AS SHOWN				STA. 20+00.00 TO STA. 20+00.00		