



DATE	
BY	
SURVEYED	
PLOTTED	
TEMPLATE	
AREAS CHECKED	
FINAL SURVEY NOTE BOOK NO.	

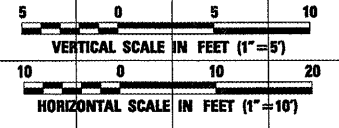

DATE	
BY	
SURVEYED	
PLOTTED	
TEMPLATE	
AREAS CHECKED	
ORIGINAL SURVEY NOTE BOOK NO.	

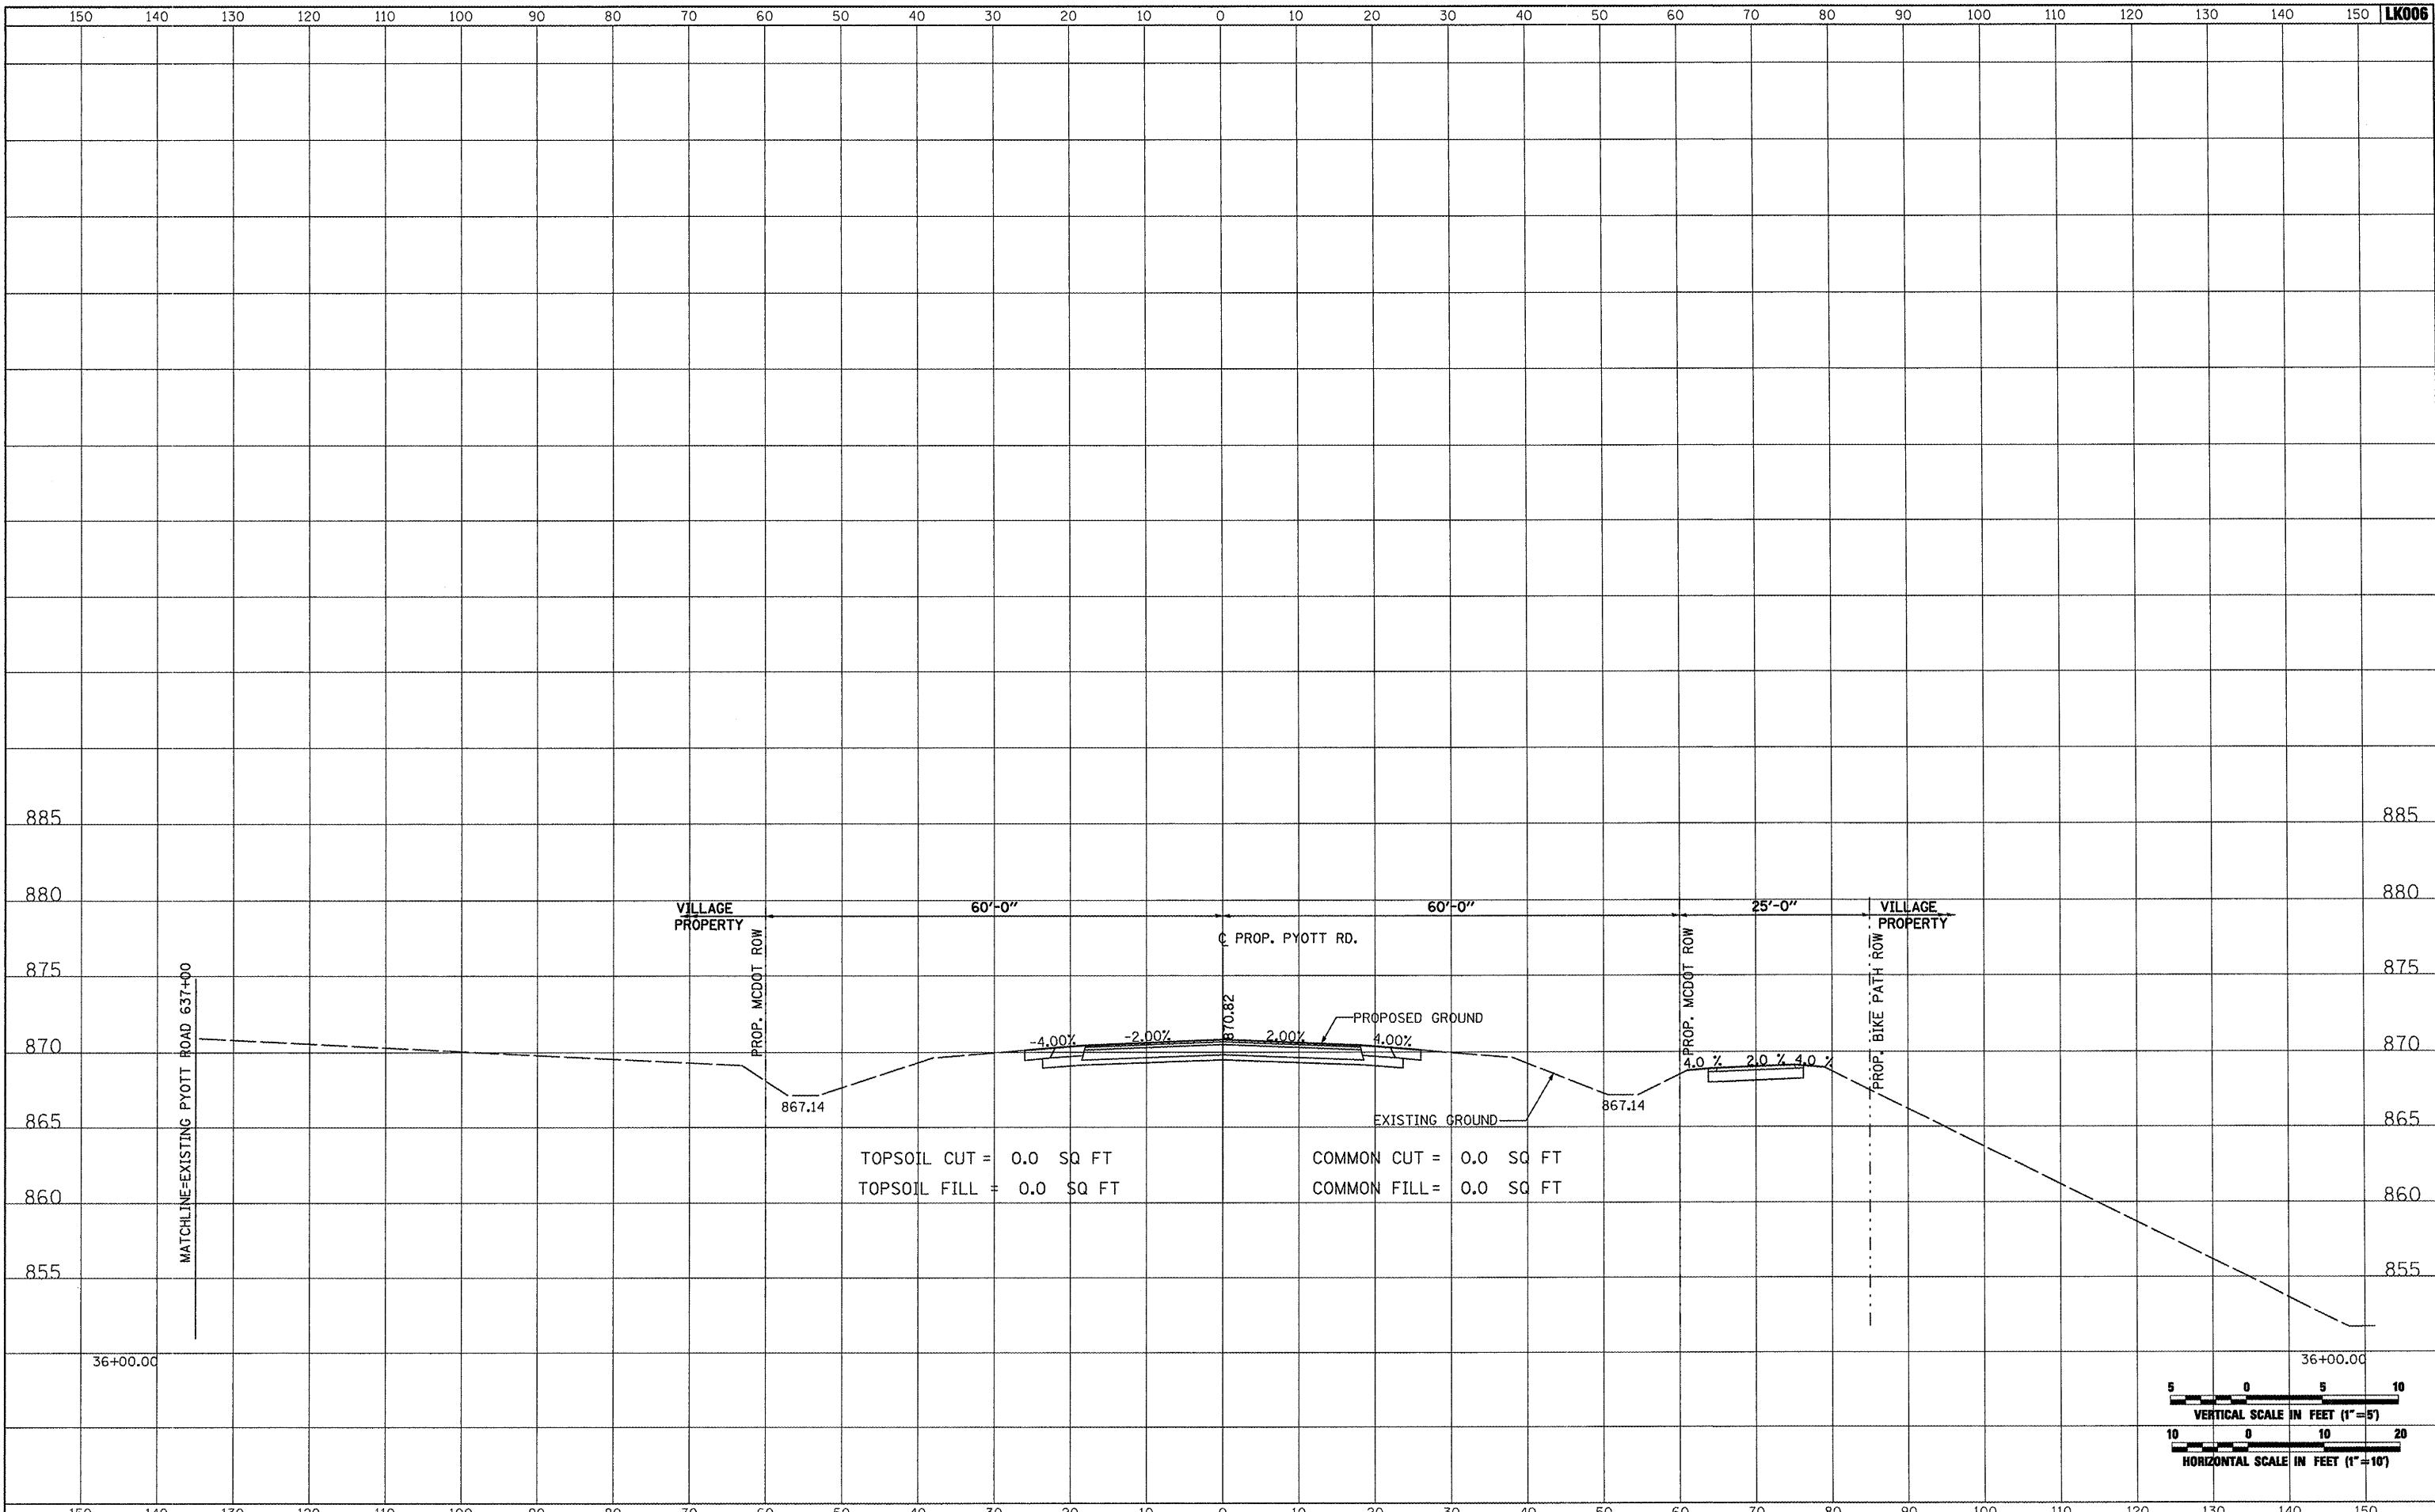

FILE NAME = I:\05Jobs\00041\05B0021\Civil Part 8\Sheets\CROSSSECTIONS.sht	USER NAME = Blain01219	DESIGNED - BLB	REVISED -	VILLAGE OF LAKE IN THE HILLS, ILLINOIS	CROSS SECTIONS PROPOSED PYOTT ROAD		COUNTY	TOTAL SHEETS	SHEET NO.
		DRAWN - CBP	REVISED -		SCALE: AS SHOWN	STA. 36+00.00 TO STA. 36+00.00	MCHENRY	143	75
		CHECKED - LDH	REVISED -						
		DATE - 05/21/08	REVISED -						
PLOT SCALE = 20.0000' / IN.		PLOT DATE = 02/25/2009, 01:52 PM		FEDERAL AIP, NO. 3-17-0112-B10 ILLINOIS		IDA NO. 3CK-3807			