



DATE	
BY	
SURVEYED	
PLOTTED	
TEMPLATE	
NOTE BOOK	
AREAS CHECKED	
NO.	

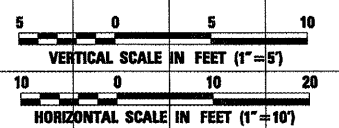

DATE	
BY	
SURVEYED	
PLOTTED	
TEMPLATE	
NOTE BOOK	
AREAS CHECKED	
NO.	

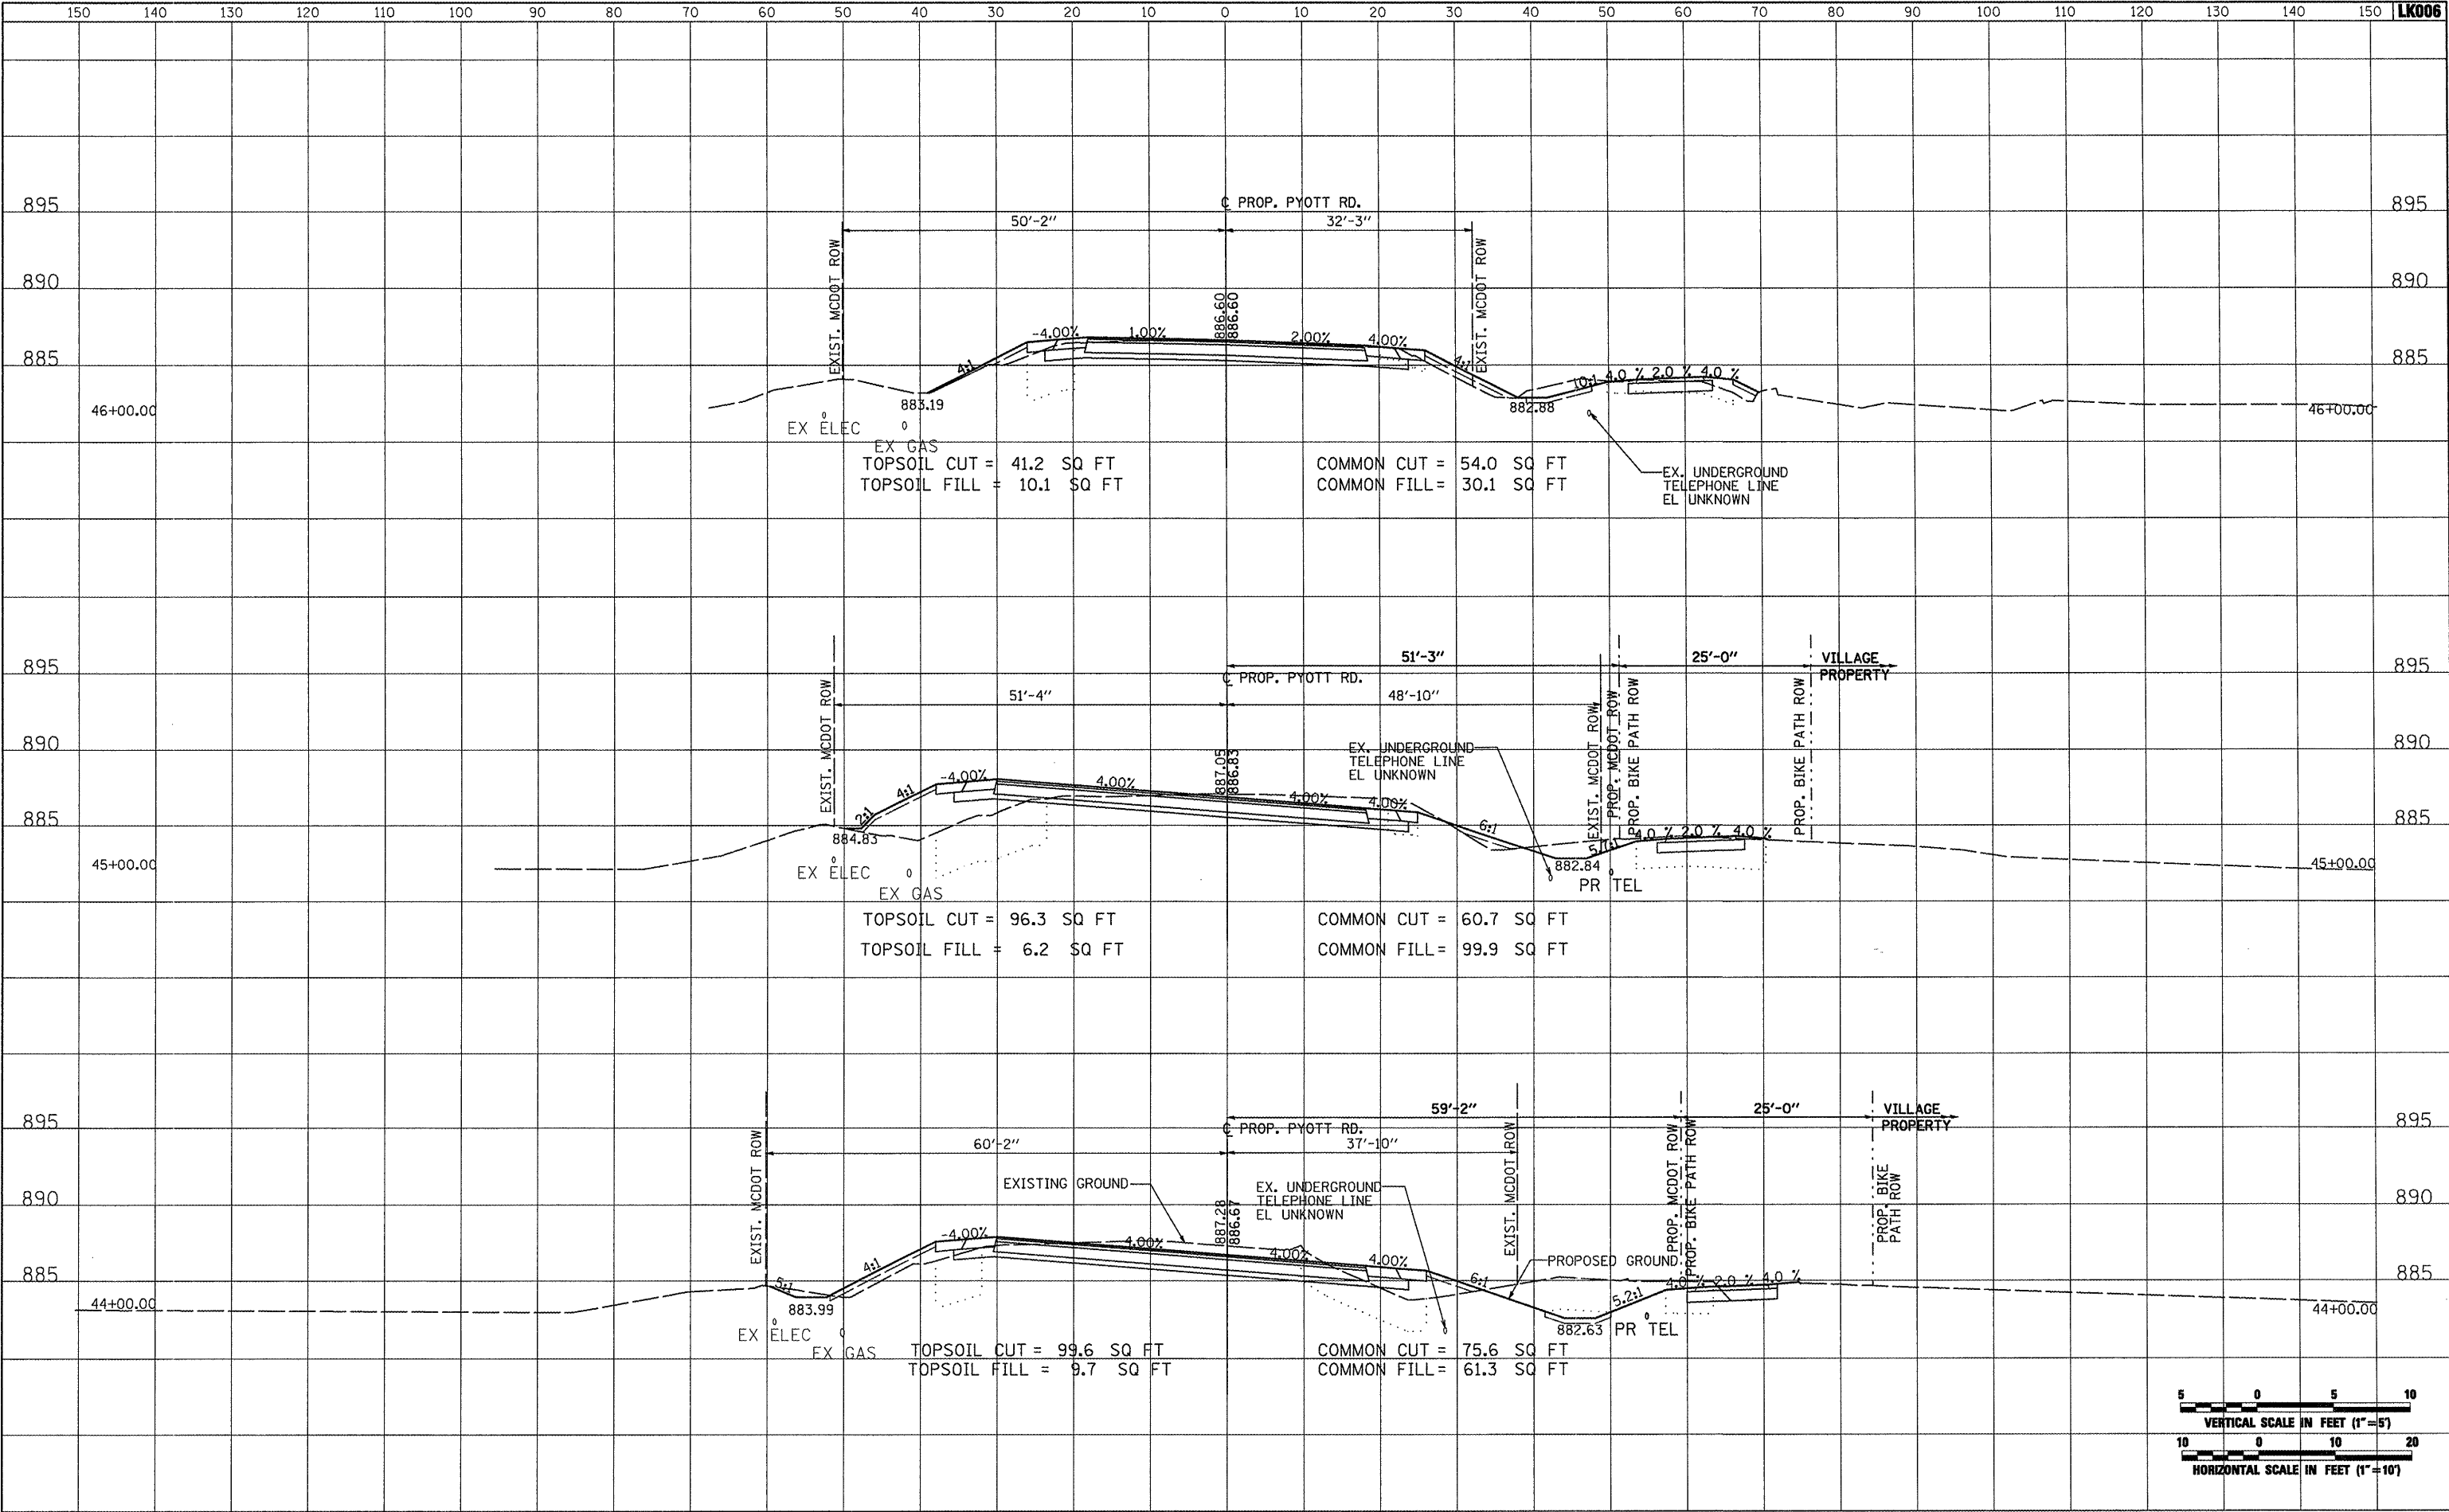

FILE NAME = J:\05Jobs\00841\0580021\Civil Part B\Sheets\CROSSSECTIONS.sht	USER NAME = Blain01219	DESIGNED - BLB	REVISED -	<b>VILLAGE OF LAKE IN THE HILLS, ILLINOIS</b>	<b>CROSS SECTIONS PROPOSED PYOTT ROAD</b>	COUNTY	TOTAL SHEETS	SHEET NO.
PLOT SCALE = 20,0000 ' / IN.	DATE = 05/21/08	DRAWN - CBP	REVISED -			MCHENRY	143	84
PLOT DATE = 02/25/2009, 01:52 PM		CHECKED - LDH	REVISED -			FEDERAL AIP, NO. 3-1T-0112-B10 ILLINOIS IDA NO. 3CK-3807		
		DATE = 05/21/08	REVISED -					