



FINAL SURVEY	SURVEYED	BY	DATE
NOTE BOOK NO.	PLOTTED		
	TEMPLATE		
	AREAS CHECKED		

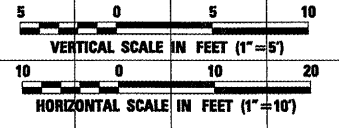

ORIGINAL SURVEY	SURVEYED	BY	DATE
NOTE BOOK NO.	PLOTTED		
	TEMPLATE		
	AREAS CHECKED		

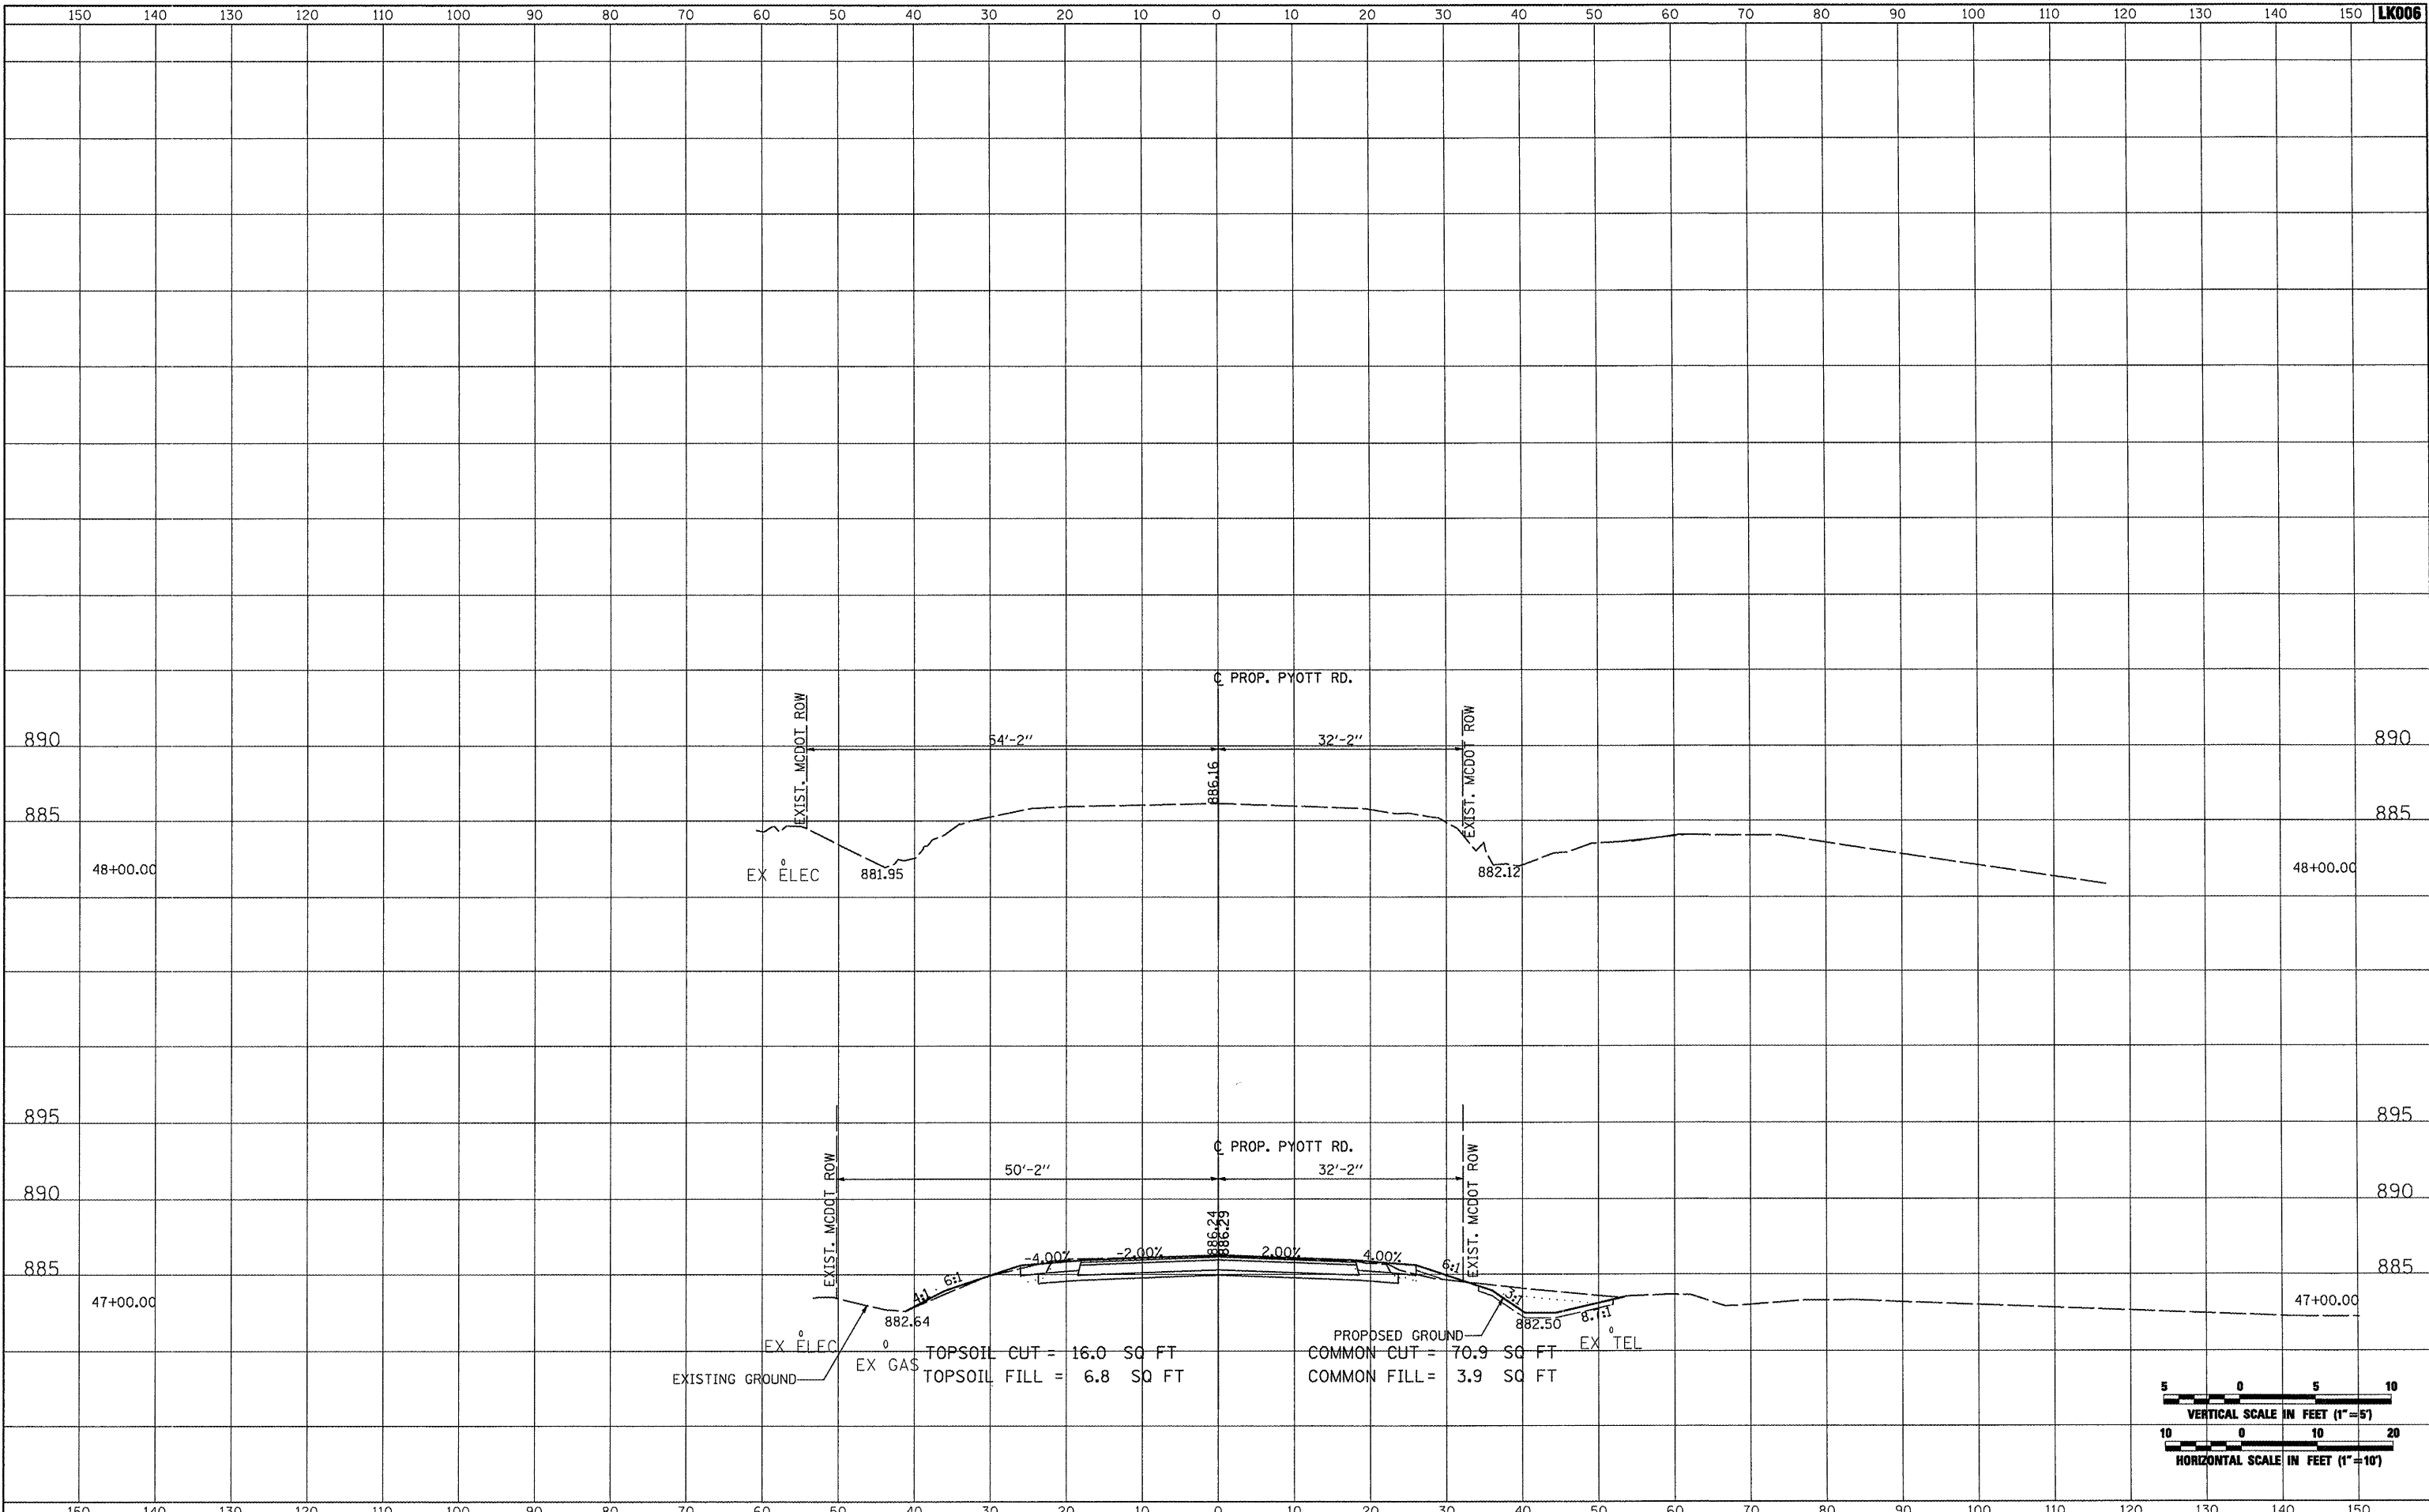

FILE NAME = J:\05Jobs\00841\058021\Civil Part B\Sheets\CROSSSECTIONS.sht	USER NAME = blin01219	DESIGNED - BLB	REVISED -	<b>VILLAGE OF LAKE IN THE HILLS, ILLINOIS</b>	<b>CROSS SECTIONS PROPOSED PYOTT ROAD</b>	COUNTY	TOTAL SHEETS	SHEET NO.
PLOT SCALE = 20,0000' / IN.	DRAWN - CBP	CHECKED - LDH	REVISED -			MCHENRY	143	85
PLOT DATE = 02/25/2009, 01:52 PM	DATE - 05/21/08	REVISED -	REVISED -			SCALE: AS SHOWN		
			STA. 47+00.00 TO STA. 48+00.00			FEDERAL AIP, NO. 3-17-0112-810 ILLINOIS IDA NO. 3CK-3807		