


DATE	
BY	
SURVEYED	
PLOTTED	
NOTE BOOK	
AREAS CHECKED	
NO.	



DATE	
BY	
SURVEYED	
PLOTTED	
NOTE BOOK	
AREAS CHECKED	
NO.	

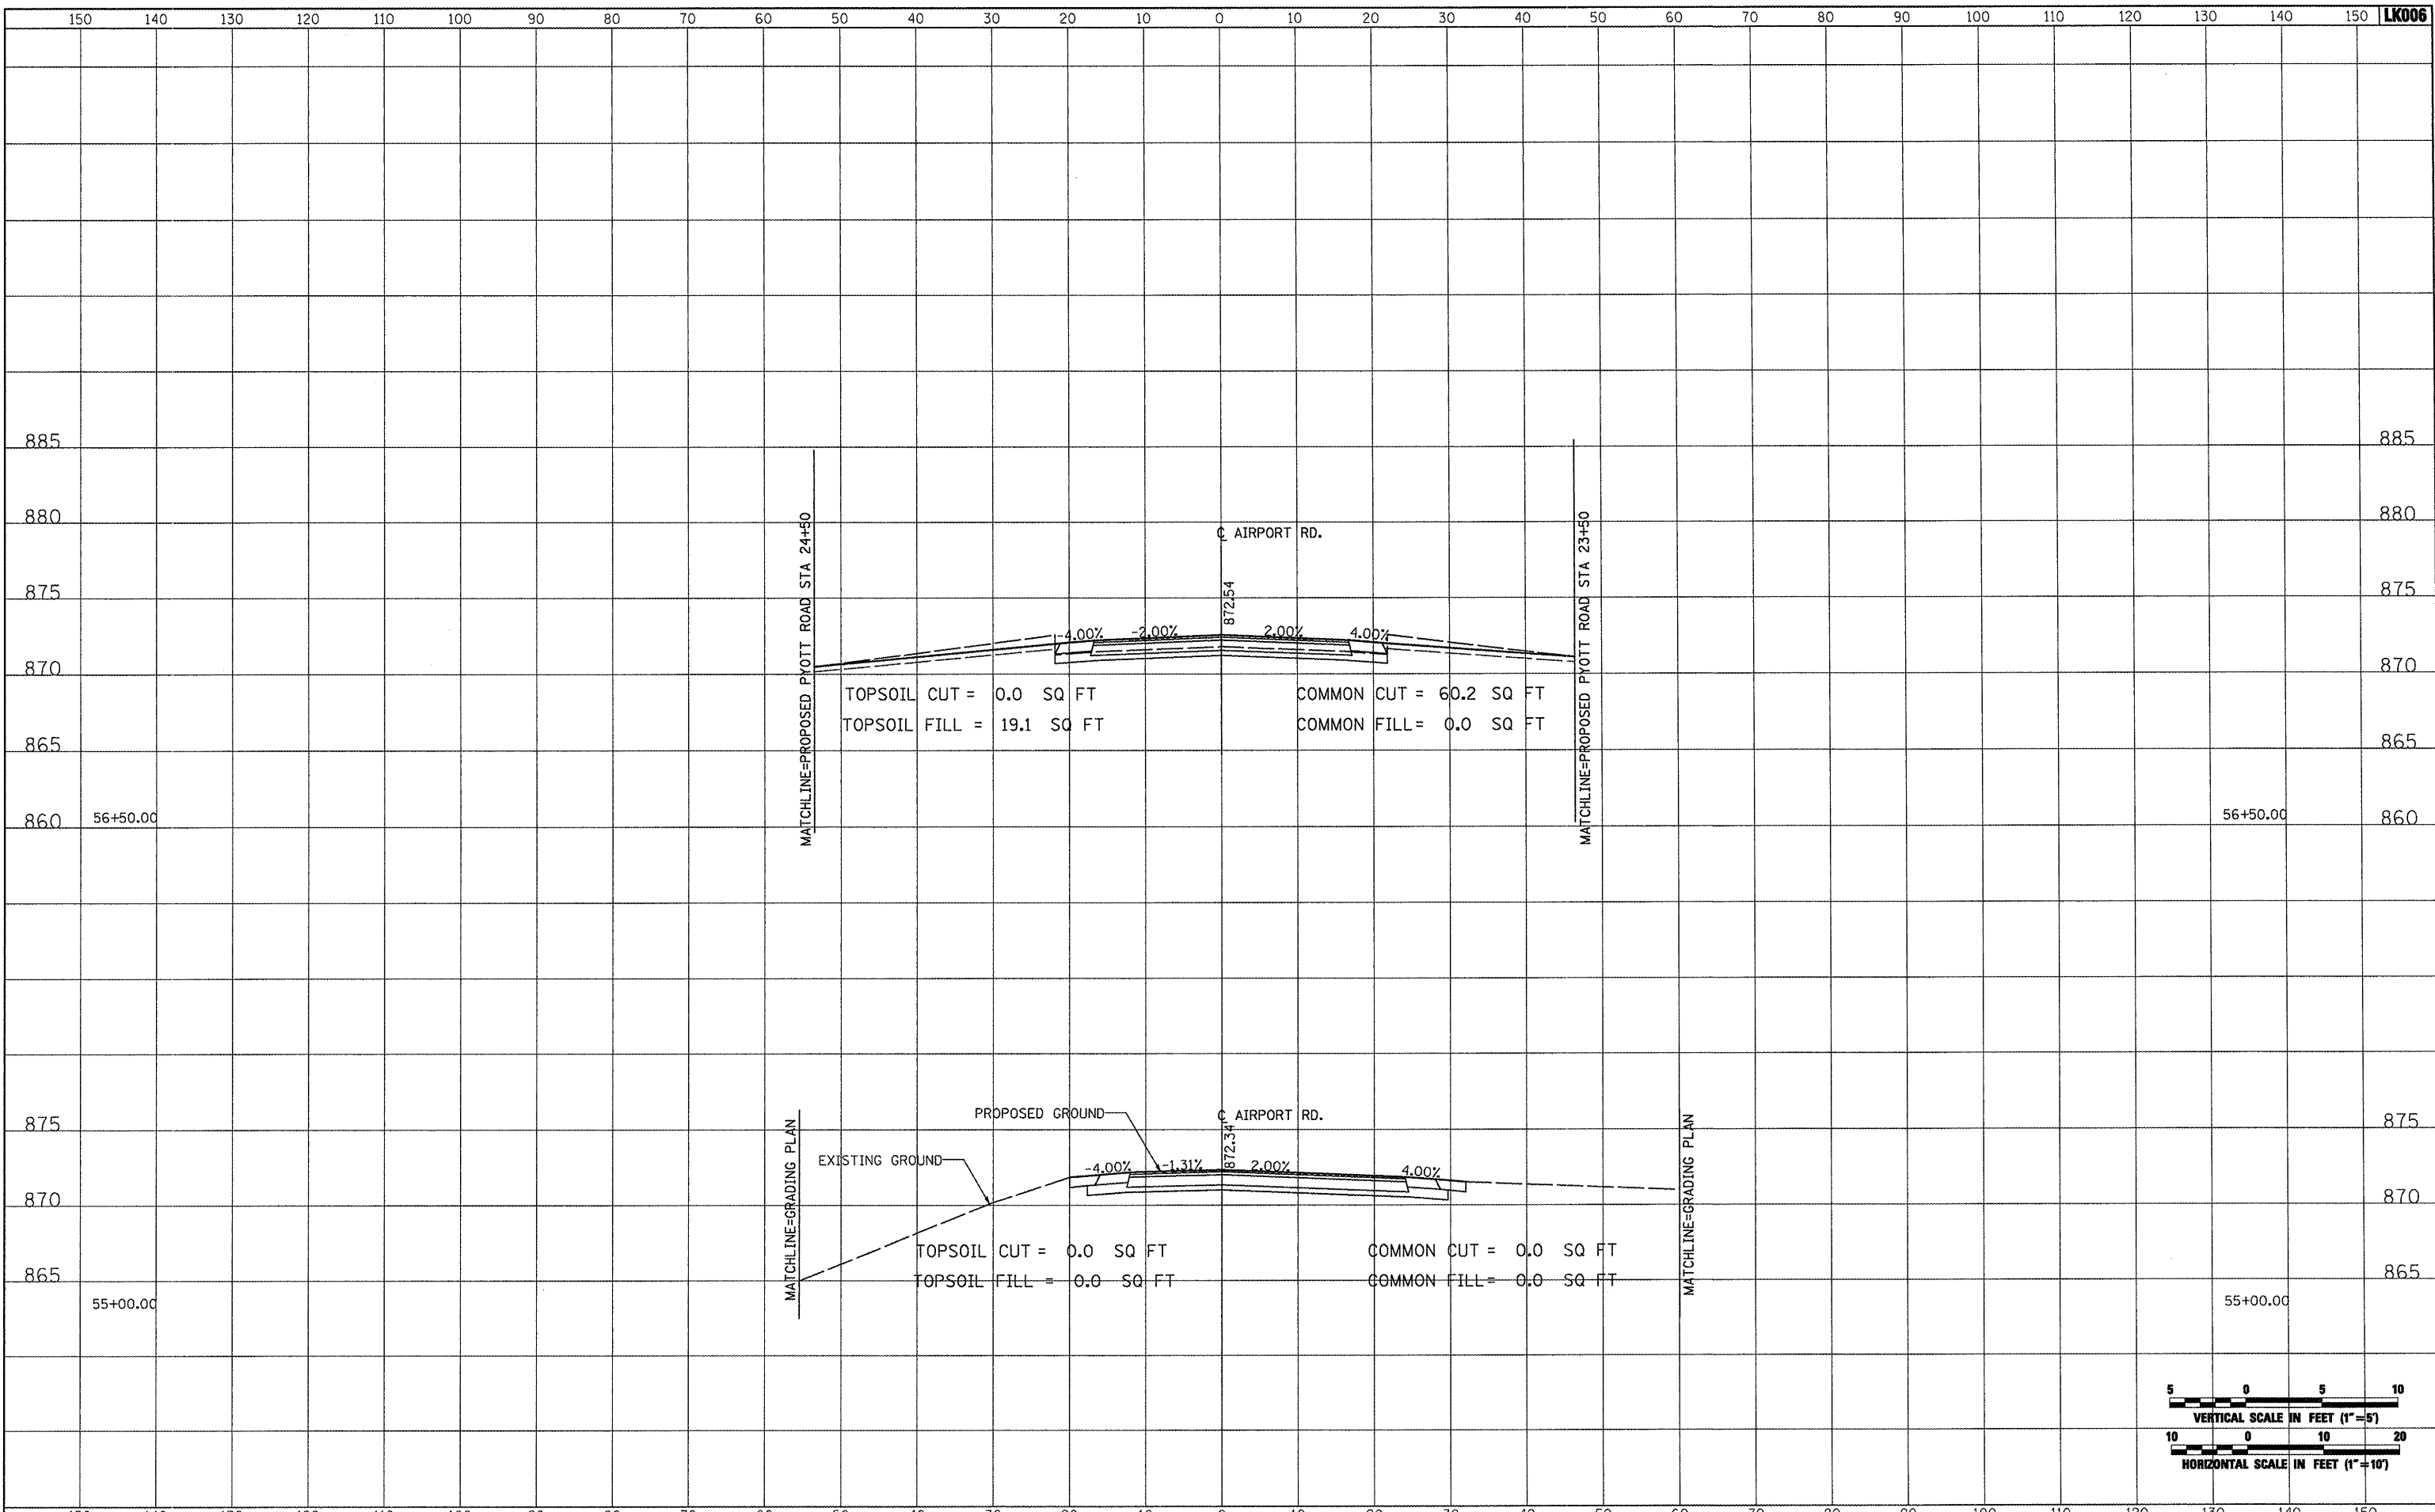


TOPSOIL CUT = 0.0 SQ FT
TOPSOIL FILL = 19.1 SQ FT

COMMON CUT = 60.2 SQ FT
COMMON FILL = 0.0 SQ FT

TOPSOIL CUT = 0.0 SQ FT
TOPSOIL FILL = 0.0 SQ FT

COMMON CUT = 0.0 SQ FT
COMMON FILL = 0.0 SQ FT

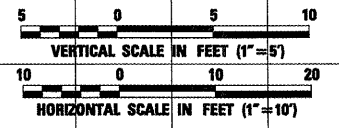

FILE NAME =	USER NAME = Blain01219	DESIGNED - BLB	REVISED -	VILLAGE OF LAKE IN THE HILLS, ILLINOIS	CROSS SECTIONS PROPOSED AIRPORT ROAD	COUNTY	TOTAL SHEETS	SHEET NO.
:\05jobs\00841\0568021\civil part b\sheet\CRSSSECTIONS_AirportRd.dht		DRAWN - CBP	REVISED -			MCHENRY	143	90
PLOT SCALE = 20.0000 ' / IN.		CHECKED - LDH	REVISED -			FEDERAL AIP. NO. 3-17-0112-810 ILLINOIS IDA NO. 3CK-3807		
PLOT DATE = 02/25/2009, 01:53 PM		DATE - 05/21/08	REVISED -			SCALE: AS SHOWN STA. 55+00.00 TO STA. 56+50.00		