


DATE	
BY	
SURVEYED	
PLOTTED	
TEMPLATE	
NOTE BOOK	
AREAS CHECKED	
NO.	




DATE	
BY	
SURVEYED	
PLOTTED	
TEMPLATE	
NOTE BOOK	
AREAS CHECKED	
NO.	

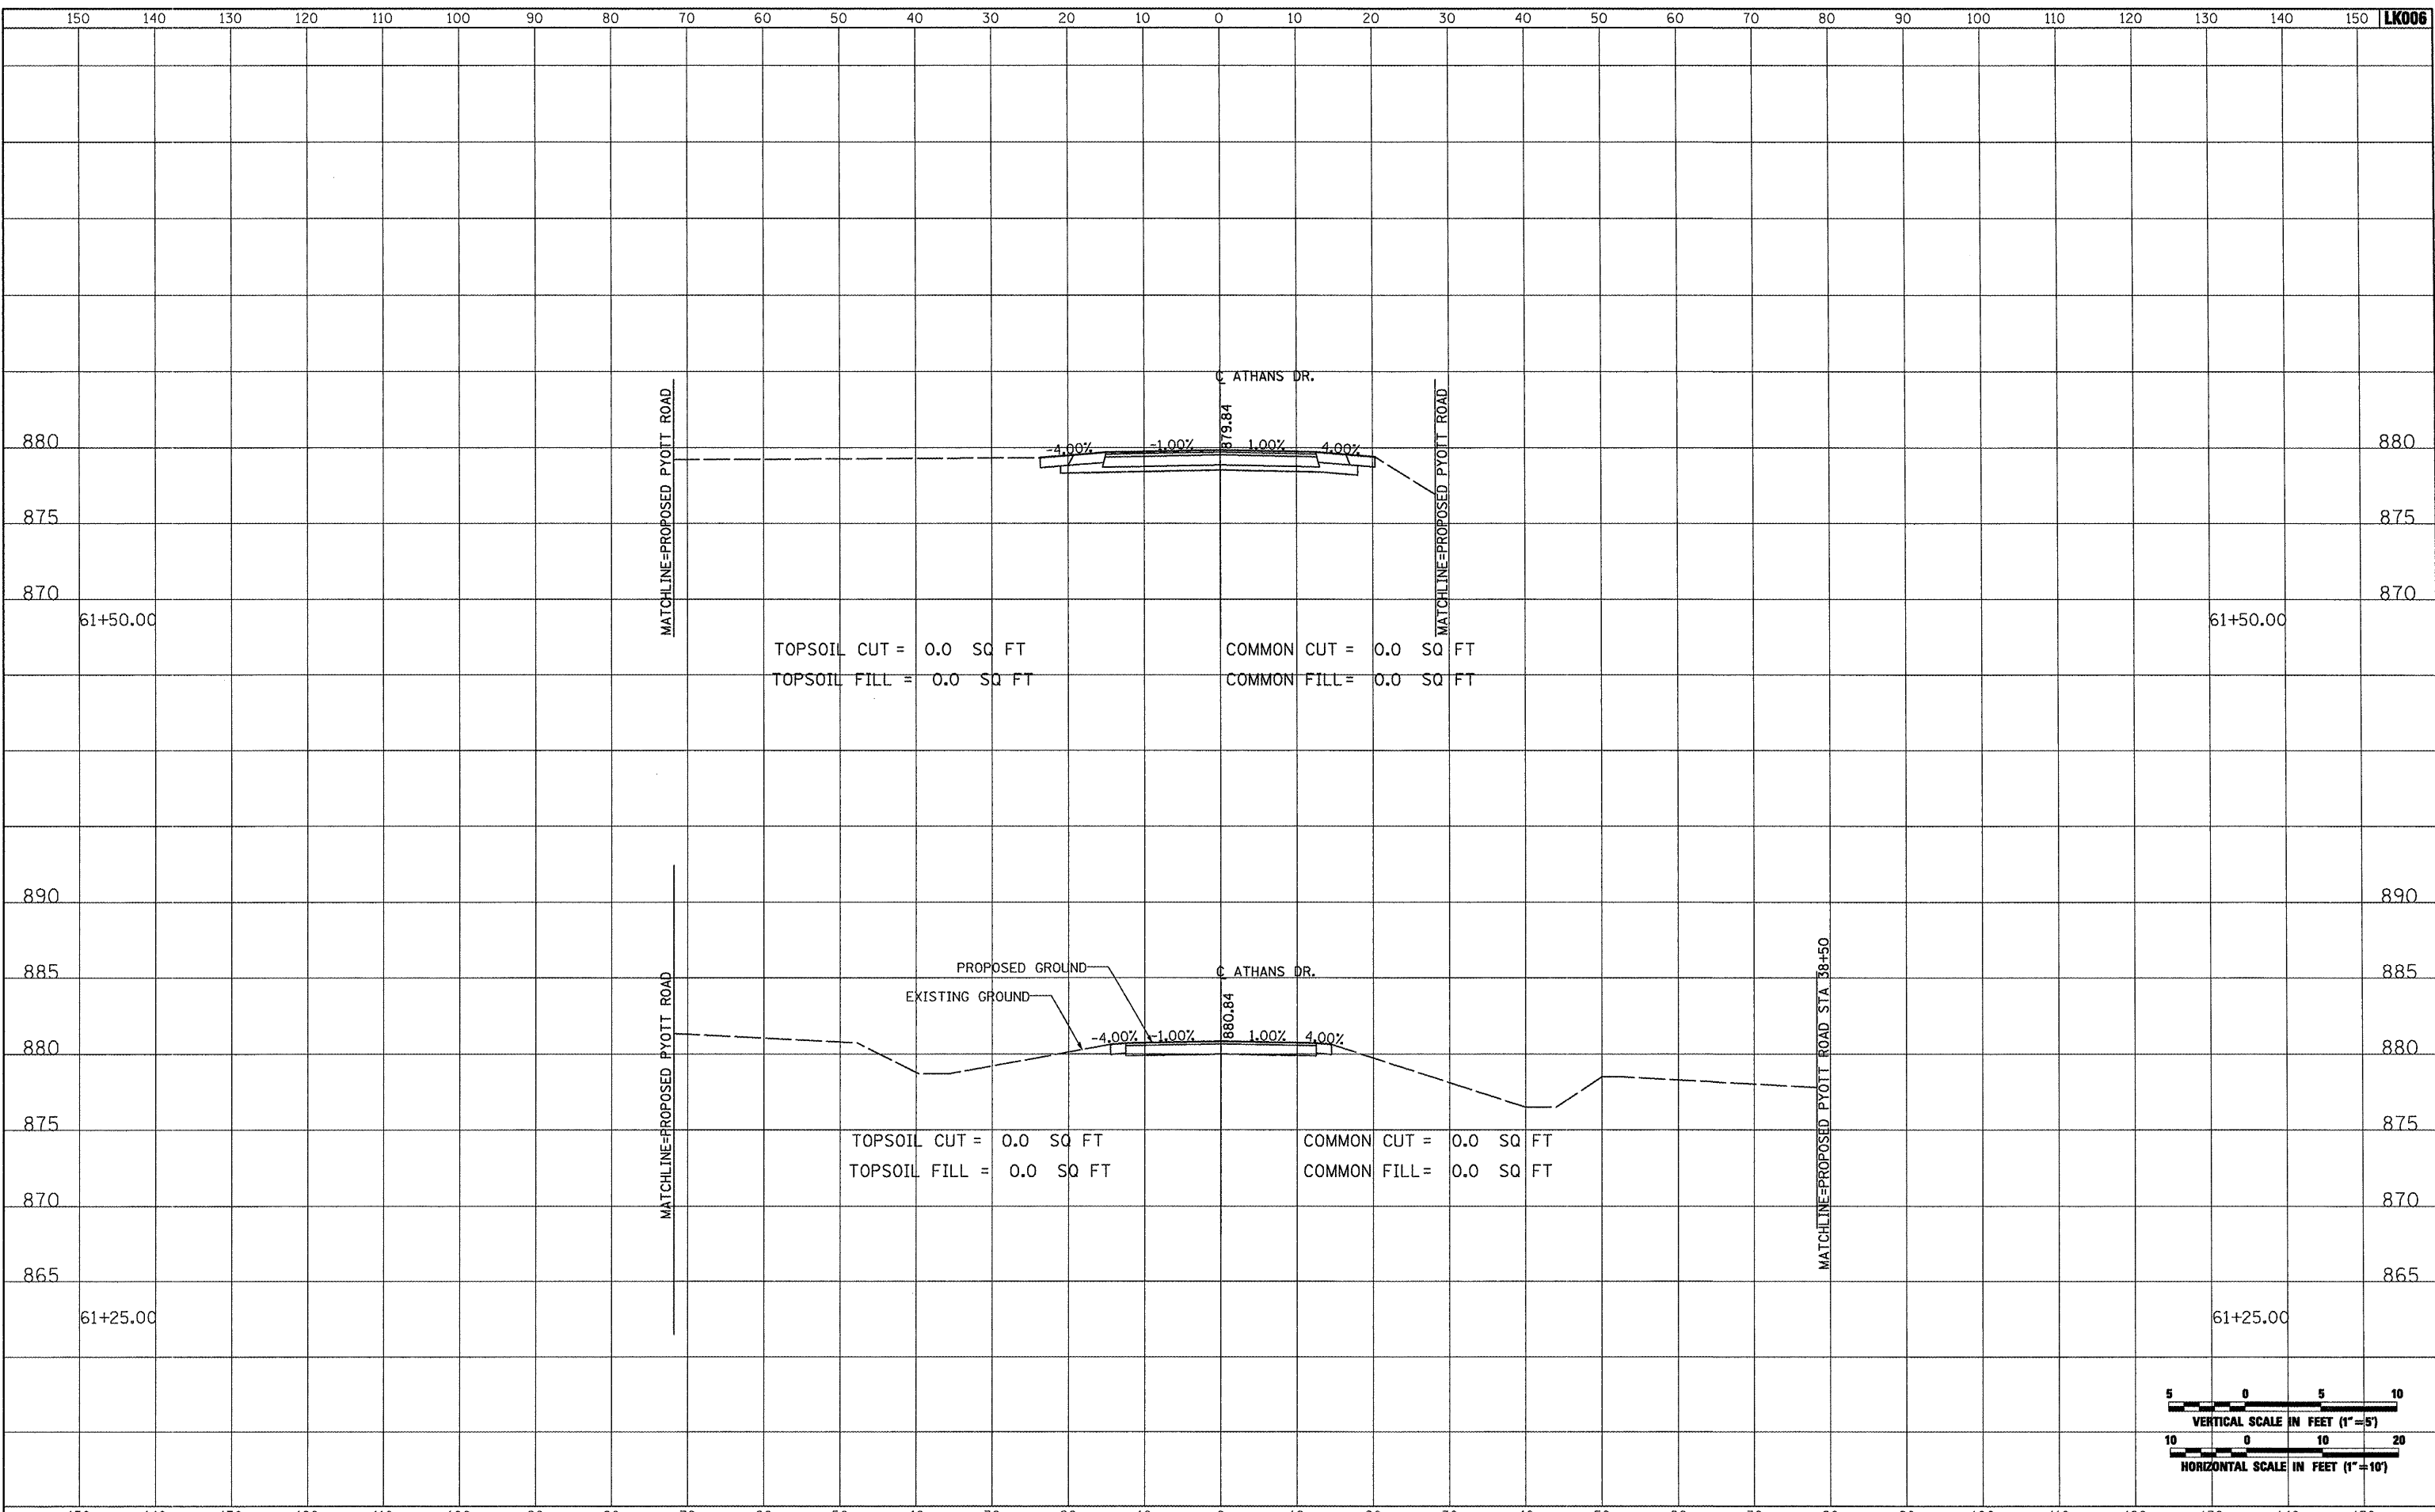

TOPSOIL CUT = 0.0 SQ FT  
 TOPSOIL FILL = 0.0 SQ FT  
 COMMON CUT = 0.0 SQ FT  
 COMMON FILL = 0.0 SQ FT

TOPSOIL CUT = 0.0 SQ FT  
 TOPSOIL FILL = 0.0 SQ FT  
 COMMON CUT = 0.0 SQ FT  
 COMMON FILL = 0.0 SQ FT

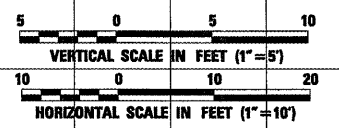

FILE NAME =	USER NAME = Blair01219	DESIGNED - BLB	REVISED -	<b>VILLAGE OF LAKE IN THE HILLS, ILLINOIS</b>	<b>CROSS SECTIONS PROPOSED ATHANS ROAD</b>	COUNTY	TOTAL SHEETS	SHEET NO.
1:\05\jobs\02841\05b8021\civil part b\sheets\CROSSSECTIONS_Athans	DRAWN - CBP	REVISED -	MCHENRY			143	93	
PLOT SCALE = 20,0000 ' / IN.	CHECKED - LDH	REVISED -						
PLOT DATE = 02\25\2009, 01:53 PM	DATE - 05/21/08	REVISED -						
SCALE: AS SHOWN		STA. 61+25.00 TO STA. 61+50.00		FEDERAL AIP. NO. 3-17-0112-B10 ILLINOIS IDA NO. 3CK-3807				