



DATE	
BY	
SURVEYED	
PLOTTED	
TEMPLATE	
AREAS	
CHECKED	
FINAL SURVEY	
NOTE BOOK	
NO.	

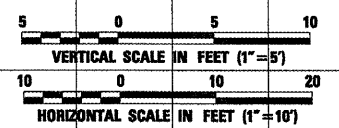

DATE	
BY	
SURVEYED	
PLOTTED	
TEMPLATE	
AREAS	
CHECKED	
ORIGINAL SURVEY	
NOTE BOOK	
NO.	

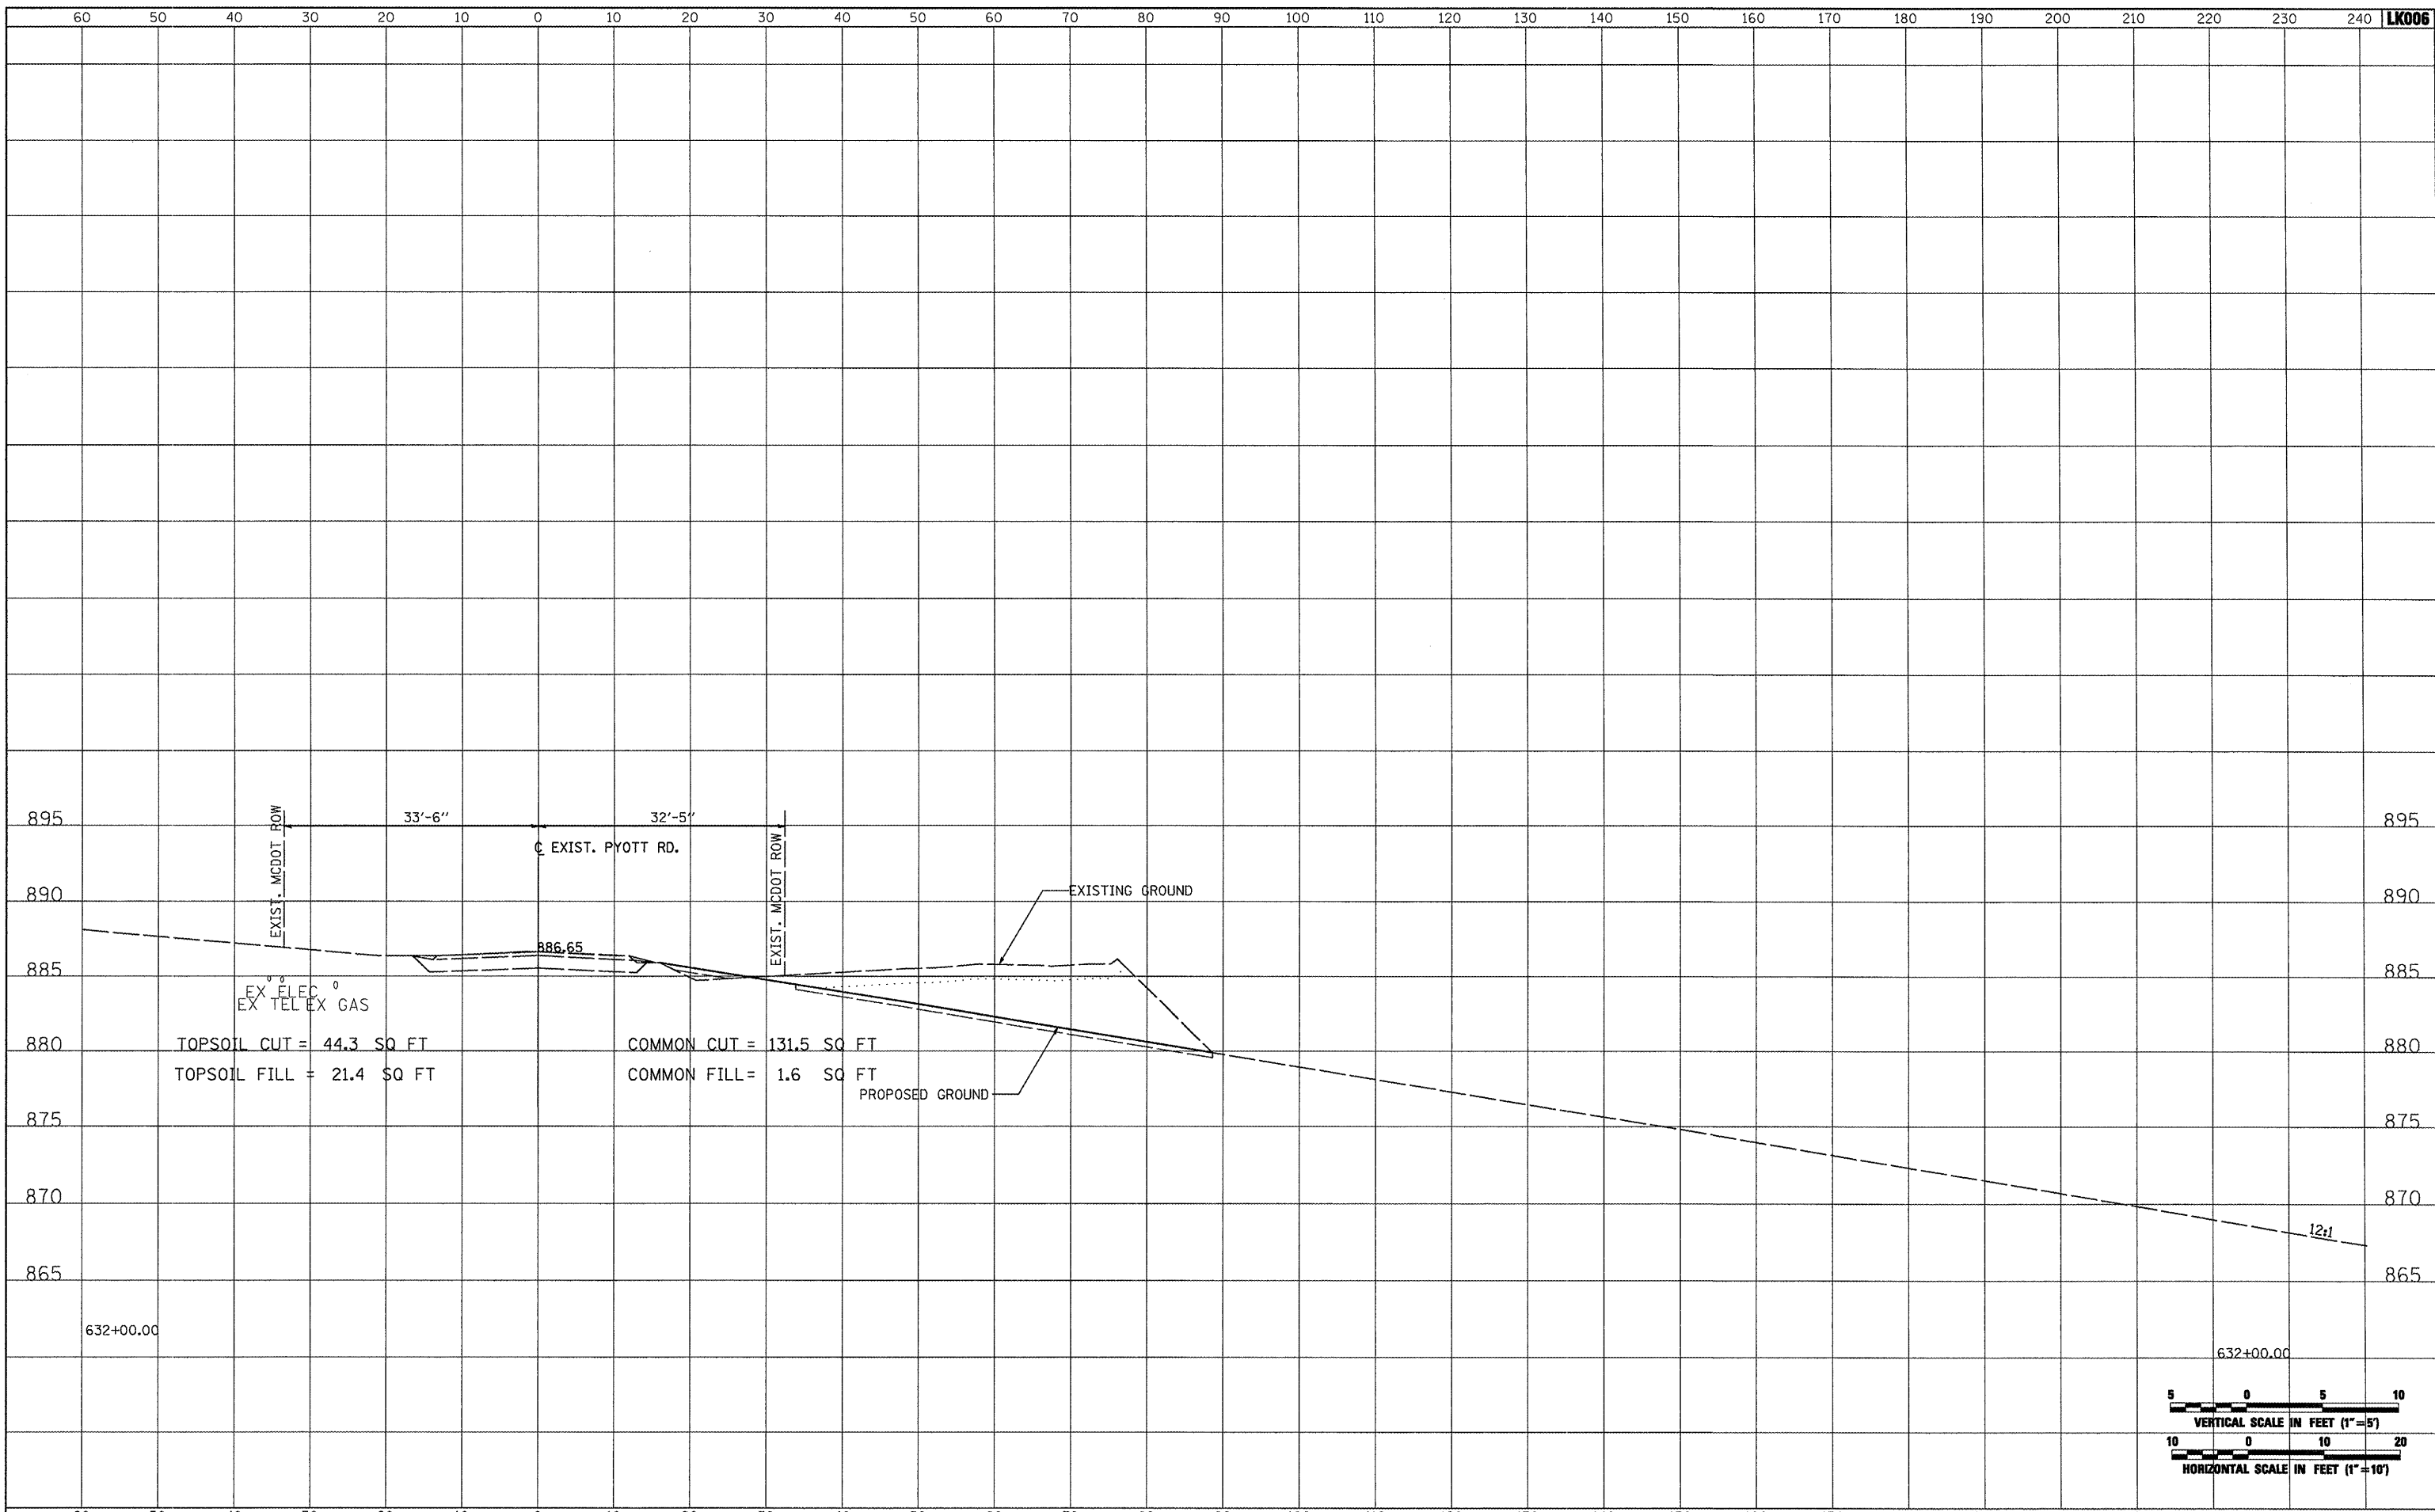

FILE NAME =	USER NAME = Blain01219	DESIGNED - BLB	REVISED -	<b>VILLAGE OF LAKE IN THE HILLS, ILLINOIS</b>	<b>CROSS SECTIONS EXISTING PYOTT ROAD</b>	COUNTY	TOTAL SHEETS	SHEET NO.
h:\05jobs\00041\05b8021\civil part b\sheet\CRS	SSSECTIONS_CurPy.tst	DRAWN - CBP	REVISED -			MCHENRY	143	110
PLOT SCALE = 20.0000' / IN.	CHECKED - LDH	REVISED -	REVISED -			FEDERAL AIP. NO. 3-17-0112-B10 ILLINOIS IDA NO. 3CK-3807		
PLOT DATE = 02/25/2009, 01:54 PM	DATE - 05/21/08	REVISED -	REVISED -			SCALE: AS SHOWN	STA. 632+00.00 TO STA. 632+00.00	