



PROPOSED TYPICAL SECTION - REMOVE & REPLACE PCC PAVING
 RUNWAY 5-23, STA. 33+25 TO STA. 42+25

AIRCRAFT APPROACH CATEGORY B
 AIRPLANE DESIGN GROUP III
 VISUAL RUNWAY

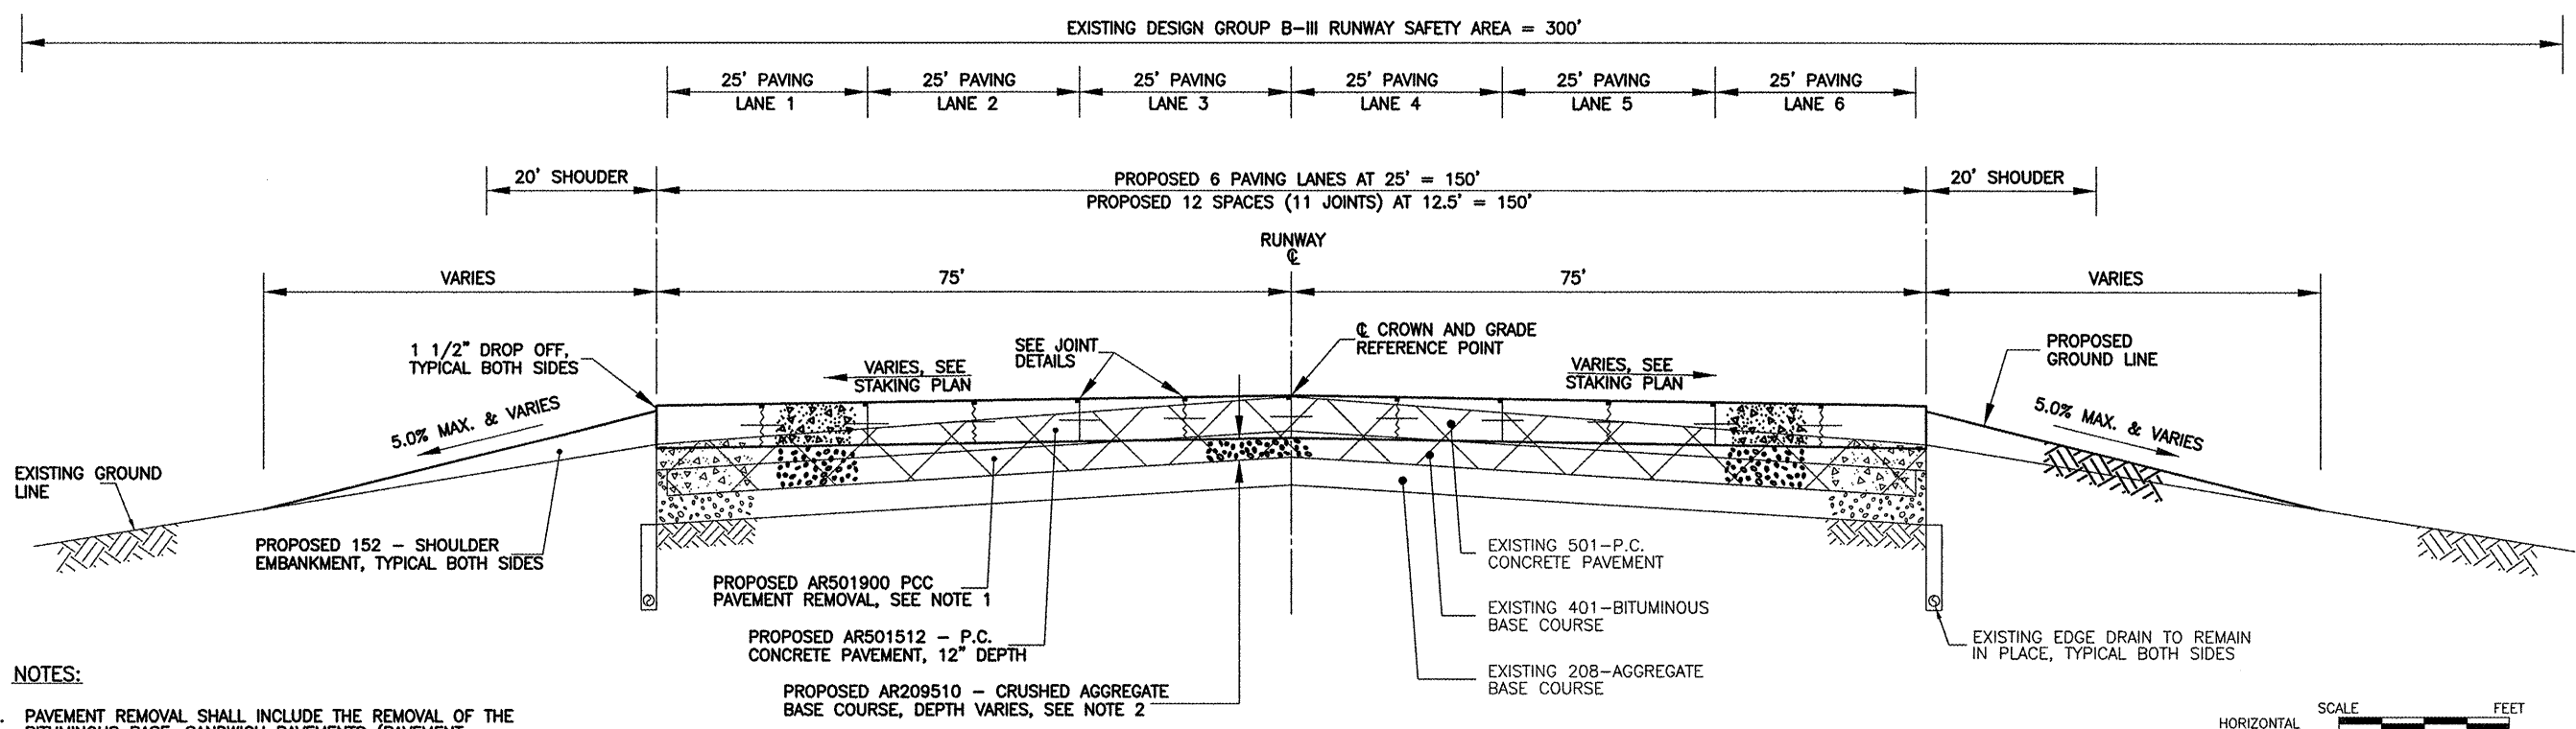


NOTES:

1. PAVEMENT REMOVAL SHALL INCLUDE THE REMOVAL OF THE BITUMINOUS BASE. SANDWICH PAVEMENTS (PAVEMENT - ROCK - PAVEMENT) SHALL NOT BE ALLOWED.
2. VARY DEPTH OF AR209510 CRHD AGGR BSE CRSE UNDER RUNWAY 5-23 TO FILL VOID BETWEEN THE BOTTOM OF THE PROPOSED PCC PAVEMENT AND THE TOP OF THE EXISTING BASE ROCK (THAT REMAINS IN PLACE).

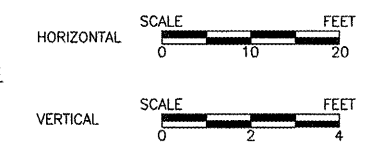

PROPOSED TYPICAL DETAIL, TIE-IN TO EXISTING PAVEMENT
 RUNWAY 5-23, STA. 33+25 TO STA. 37+00 AND STA. 41+05 TO STA. 42+25

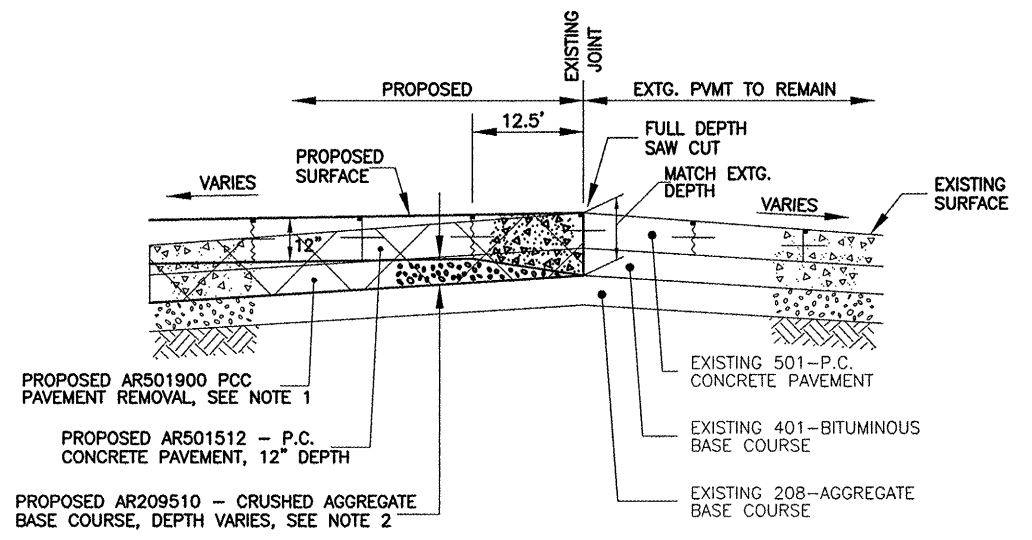

PROPOSED DETAIL, RECONSTRUCT EXTG. SERVICE ROAD
 RELOCATED T-E, STA. 854+00 RIGHT

