


**LEGEND**

- EXISTING      NEW
- TEMPORARY BENCHMARK
  - BITUMINOUS SURFACE COURSE (SEE NOTE 4)
  - 5/8" POROUS FRICTION COURSE OVERLAY

RA013

no.	date	by	ckd	description
0	03/05/09	REL	BJQ	ISSUED FOR BID

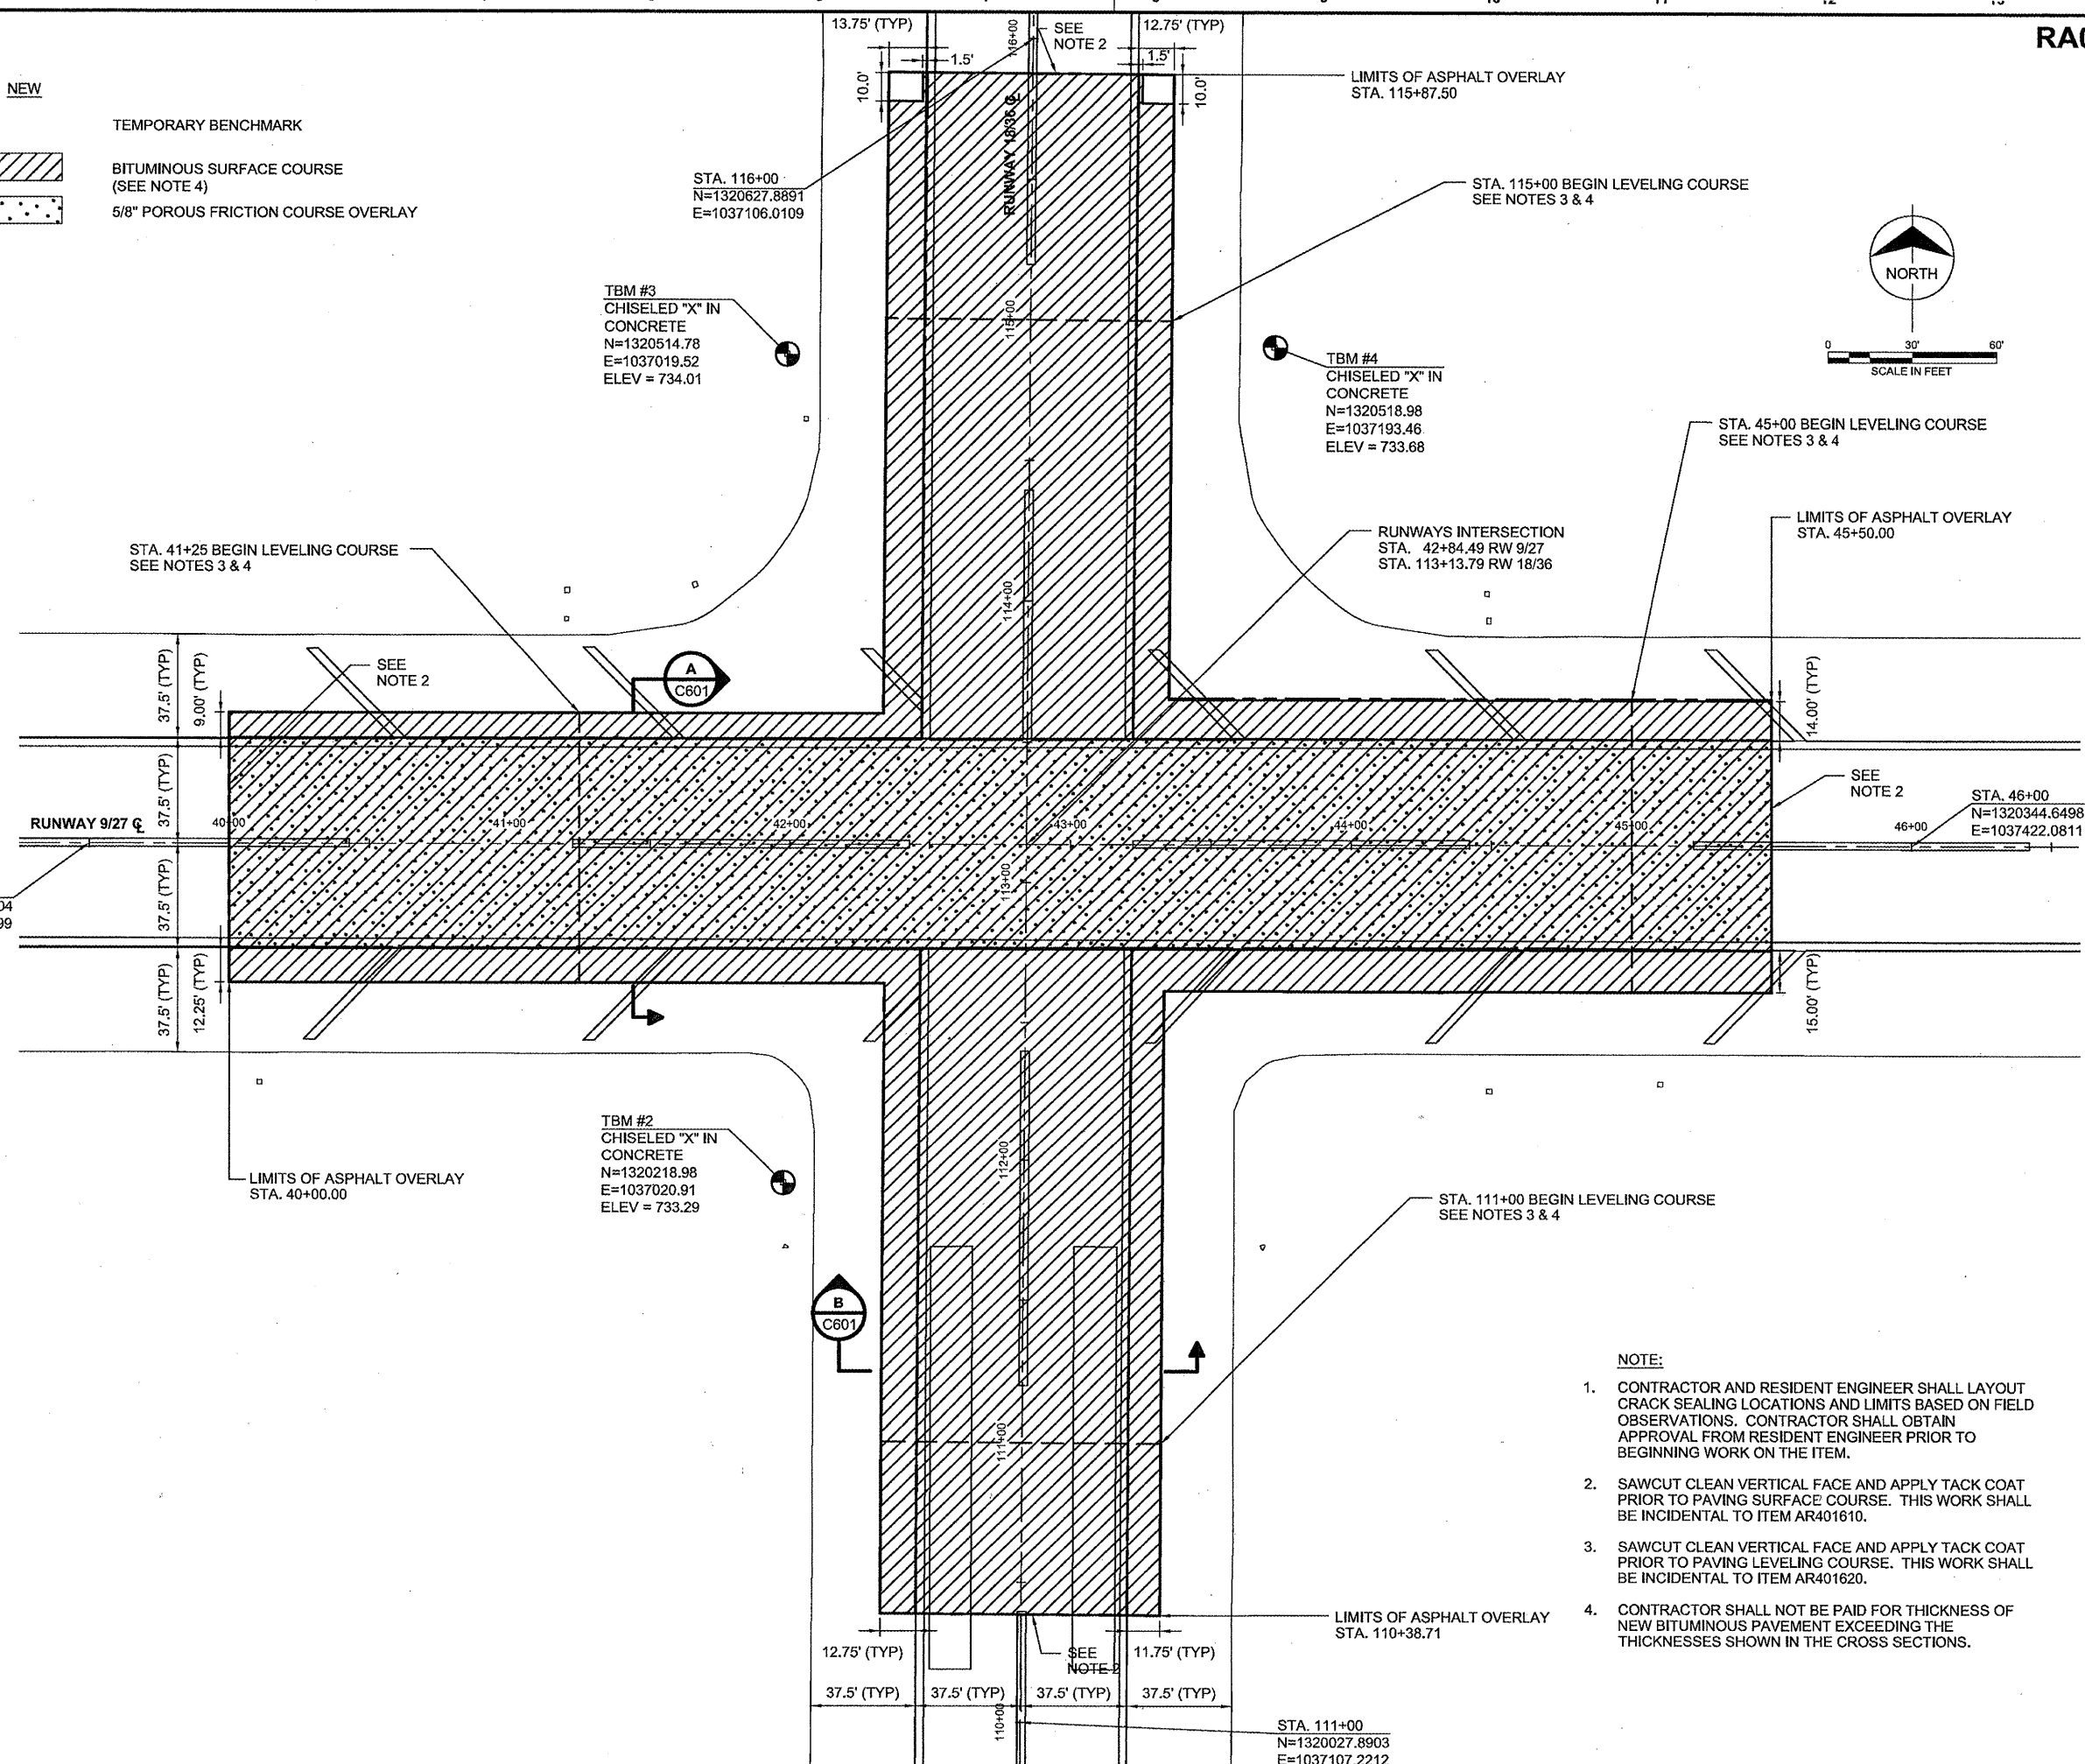

- NOTE:**
- CONTRACTOR AND RESIDENT ENGINEER SHALL LAYOUT CRACK SEALING LOCATIONS AND LIMITS BASED ON FIELD OBSERVATIONS. CONTRACTOR SHALL OBTAIN APPROVAL FROM RESIDENT ENGINEER PRIOR TO BEGINNING WORK ON THE ITEM.
  - SAWCUT CLEAN VERTICAL FACE AND APPLY TACK COAT PRIOR TO PAVING SURFACE COURSE. THIS WORK SHALL BE INCIDENTAL TO ITEM AR401610.
  - SAWCUT CLEAN VERTICAL FACE AND APPLY TACK COAT PRIOR TO PAVING LEVELING COURSE. THIS WORK SHALL BE INCIDENTAL TO ITEM AR401620.
  - CONTRACTOR SHALL NOT BE PAID FOR THICKNESS OF NEW BITUMINOUS PAVEMENT EXCEEDING THE THICKNESSES SHOWN IN THE CROSS SECTIONS.



date	06/11/2008	detailed	R. LEE
designed	R. LEE	checked	B. QUINLAN



**RANTOUL NATIONAL AVIATION CENTER**  
SITE GEOMETRY PLAN

project	49089	contract	CONTRACT
drawing	<b>C201</b>	rev.	<b>0</b>
sheet	6	of	19
file	49089C201.DWG		

Scale For Microfitting  
Millimeters  
Inches  
COPYRIGHT © 2008 BURNS & MCDONNELL ENGINEERING COMPANY, INC.