


FEB 10, 2009 4:44 PM HAGLO003B2
1:\AIRPORTS\STLOUIS\837-06RWYD\AIRPORT\SHEETS\R-121CON.DWG - RWY 35 END

SR085

NOTE
FOR BITUMINOUS
PAVEMENT EDGE SAWING
NOTE SEE SHEET NO. 5.


DATE	REVISION	BY




ST. LOUIS REGIONAL AIRPORT

 EAST ALTON, ILLINOIS
 IL PROJ.: ALN-3825 A.I.P. PROJ.: 3-17-0002-B42

HD Project No. 83706RWYD 0800 Element R-121CON.DWG Scale 1"=30' Date 02/08/08	LAYOUT MDR 02/08/08 DRAWN MDR 02/08/08 REVIEWED CAH 07/11/08
--	--

HANSON
 Hanson Professional Services Inc.
 1525 South Sixth Street
 Springfield, Illinois 62703-2886
 Offices Nationwide

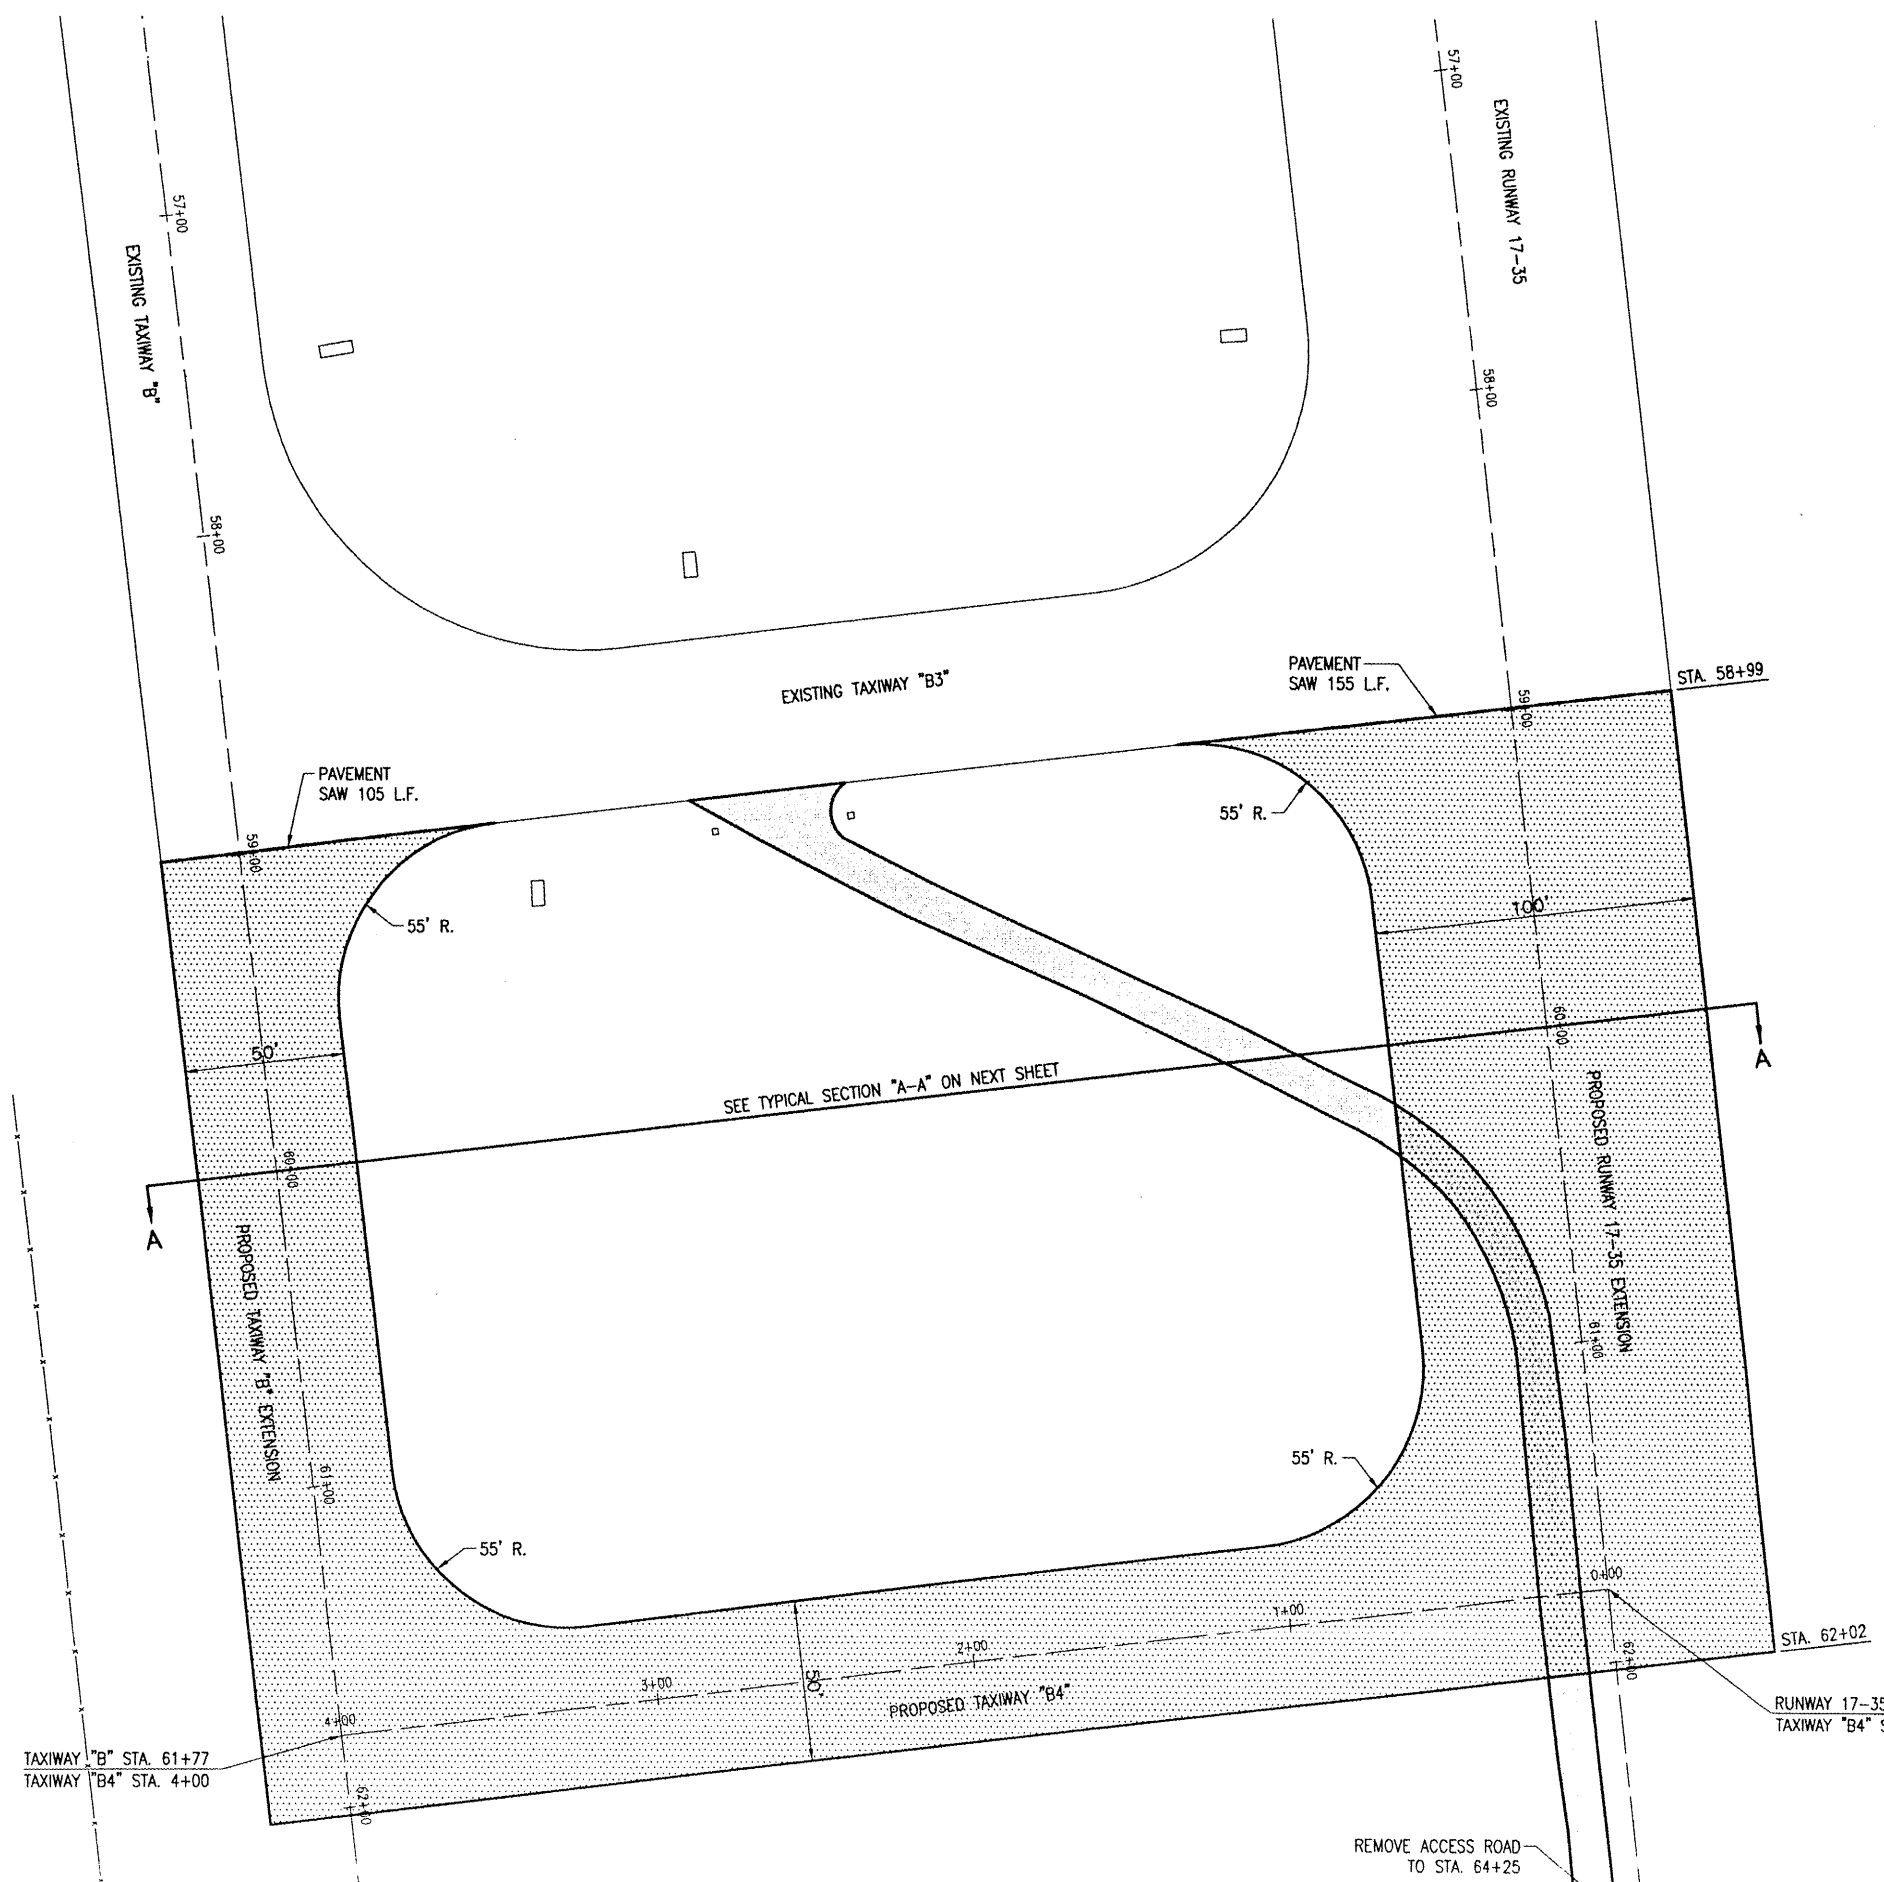RUNWAY SAFETY
 AREA IMPROVEMENTS
 PROPOSED
 CONSTRUCTION PLAN
 FOR RUNWAY END 35

   

- LEGEND**
-  EXISTING IMPROVEMENTS
 -  PROPOSED ACCESS ROAD REMOVAL
 -  PROPOSED IMPROVEMENTS

