


SR085

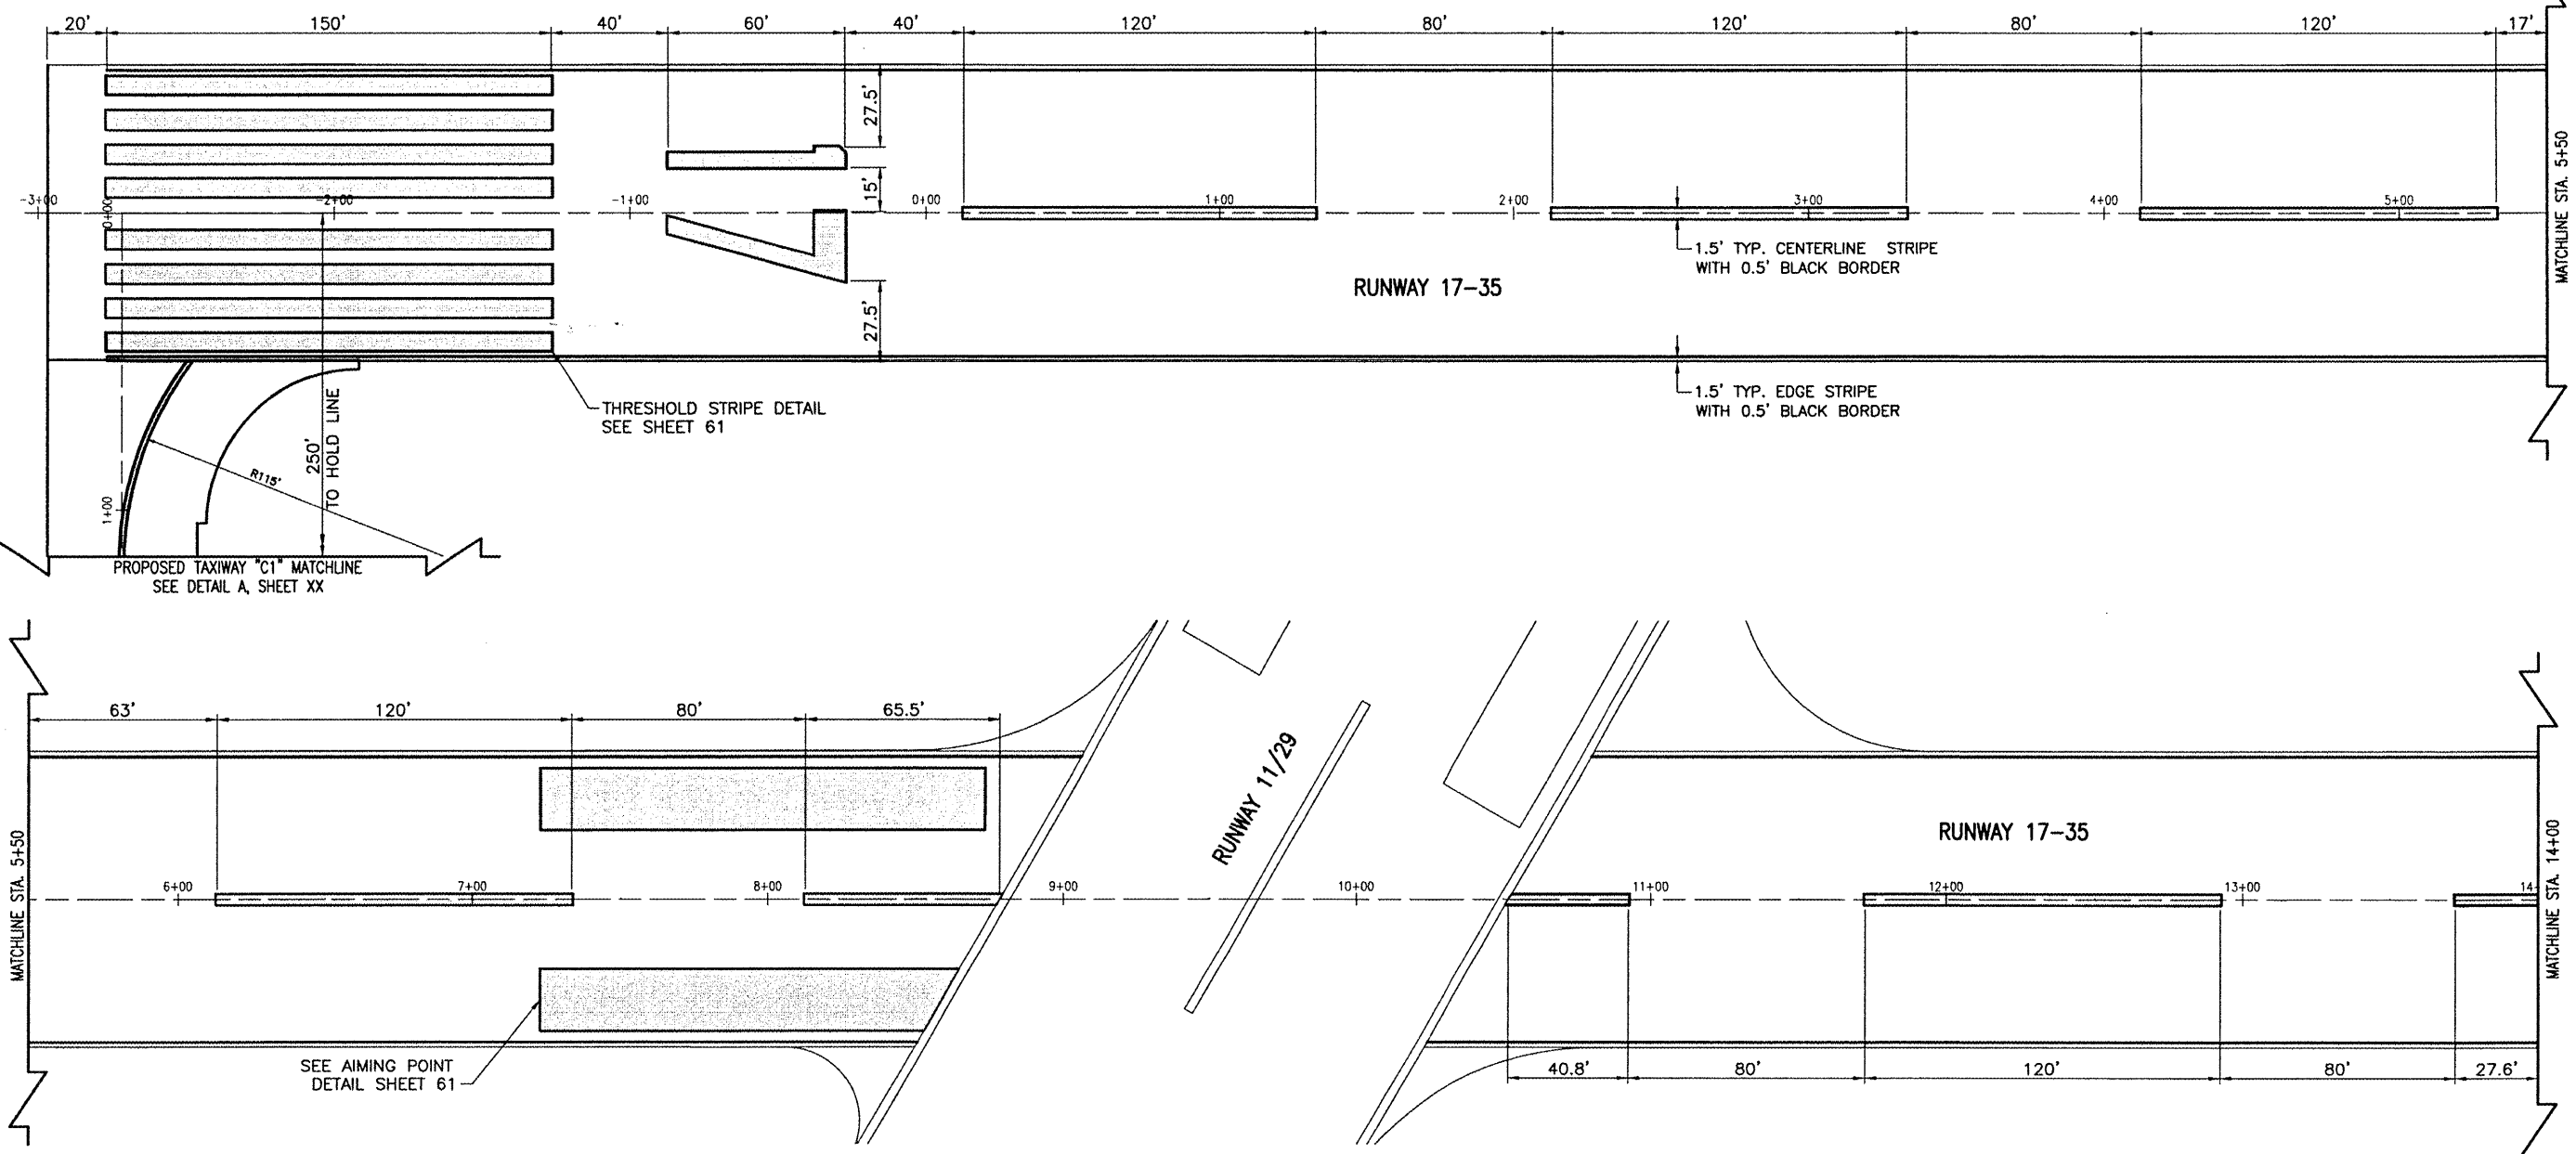

FEB 11, 2009 7:50 AM HAGL000382  
I:\AIRPORTS\STLOUIS\B37-06RWYD\AIRPORT\SHEETS\152MRK.DWG - STA. -3+00 TO STA. 14+00

**620-PAVEMENT MARKING-WATERBORNE NOTES**

THE PAVEMENT MARKING-WATERBORNE (620) SHALL BE PLACED IN ACCORDANCE WITH ITEM 620 "PAVEMENT MARKING" AS STATED ON PAGE 77 OF THE SUPPLEMENTAL SPECIFICATIONS AND RECURRING SPECIAL PROVISIONS, ADOPTED JULY 1, 2004.

THIS ITEM SHALL CONSIST OF RUNWAY AND HOLDING LINE MARKING IN ACCORDANCE WITH THESE SPECIFICATIONS AND AT THE LOCATIONS SHOWN ON THE CONSTRUCTION PLANS. ALL RUNWAY MARKING WILL BE WHITE IN COLOR AND THE HOLDING LINE MARKING WILL BE YELLOW IN COLOR WITH A BLACK OUTLINE. THE PROPOSED PAVEMENT MARKING WILL BE APPLIED IN TWO APPLICATIONS.

ANY MATERIAL DELIVERED THAT FAILS TO MEET THE SPECIFICATIONS SHALL BE DISPOSED OF BY THE VENDOR AND IMMEDIATELY REPLACED WITH ACCEPTABLE MATERIAL ENTIRELY AT THE VENDOR'S EXPENSE, INCLUDING HANDLING AND TRANSPORTATION CHARGES.

ALL NUMERALS EXCEPT FOR THE NUMERAL ELEVEN ARE HORIZONTALLY SPACED 15 FEET APART.

DOUBLE DIGIT NUMERAL DESIGNATIONS ARE CENTERED ON THE RUNWAY PAVEMENT CENTERLINE BASED ON THE CENTER OF THE OUTER EDGES OF THE TWO NUMERALS.

ALL CURING COMPOUND WILL BE CLEANED FROM CONCRETE PAVEMENT PRIOR TO APPLYING PAINT. NO EXCEPTIONS.

ALL PROPOSED MARKING WILL BE COMPLETED IN ACCORDANCE WITH THE DETAILS SHOWN ON THE CONSTRUCTION PLANS.

GLASS BEADS SHALL BE REQUIRED ONLY ON THE SECOND APPLICATION.

CUT-OFF SHEETS WILL BE REQUIRED TO INSURE STRAIGHT EDGES.

THE PROPOSED MARKING WILL BE PAID FOR UNDER ITEM:  
AR620520 PAVEMENT MARKING-WATERBORNE \_\_\_ PER S.F.

**LEGEND**

- EXISTING IMPROVEMENTS
- PROPOSED PAVEMENT
- PROPOSED PAVEMENT MARKING

HALF SIZE SCALE: 1" = 60'  
FULL SIZE SCALE: 1" = 30'

DATE	REVISION	BY

ST. LOUIS REGIONAL AIRPORT  
  
 EAST ALTON, ILLINOIS  
 A.I.P. PROJ.: 3-17-0002-B42  
 I.L. PROJ.: ALN-3825

I.D. Project No. 83706RWYD_0800 Filename: R-152MRK.DWG Scale: 1"=30' Date: 02/12/08	LAYOUT MDR 02/12/08 DRAWN MDR 02/12/08 REVIEWED CAH 07/11/08
--	--

**HANSON**  
  
 Hanson Professional Services Inc.  
 1525 South Sixth Street  
 Springfield, Illinois 62709-2886  
 Offices Nationwide

**RUNWAY SAFETY AREA IMPROVEMENTS**  
 PROPOSED PAVEMENT MARKING PLAN  
 STA. -2+97 TO STA. 14+00