

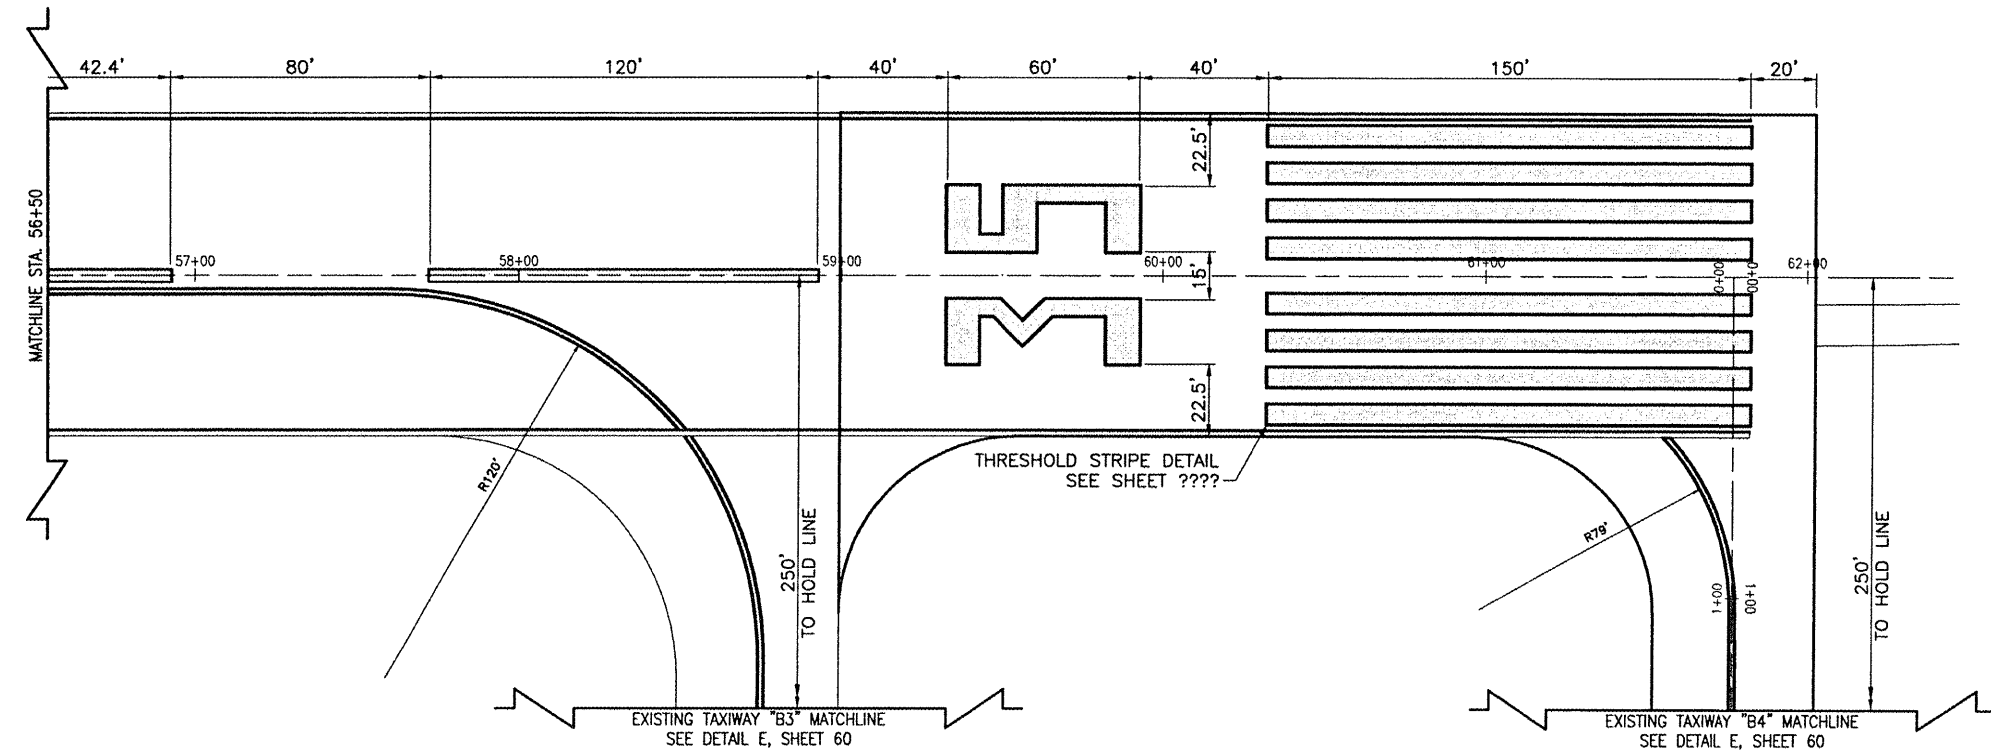


FEB 11, 2009 7:51 AM HAGL000382
 \\AIPORTS\STLOUIS\B37-08RWTD\AIRPORT\ SHEETS\152MRK.DWG - STA. 48+00 TO STA. 62+02.41

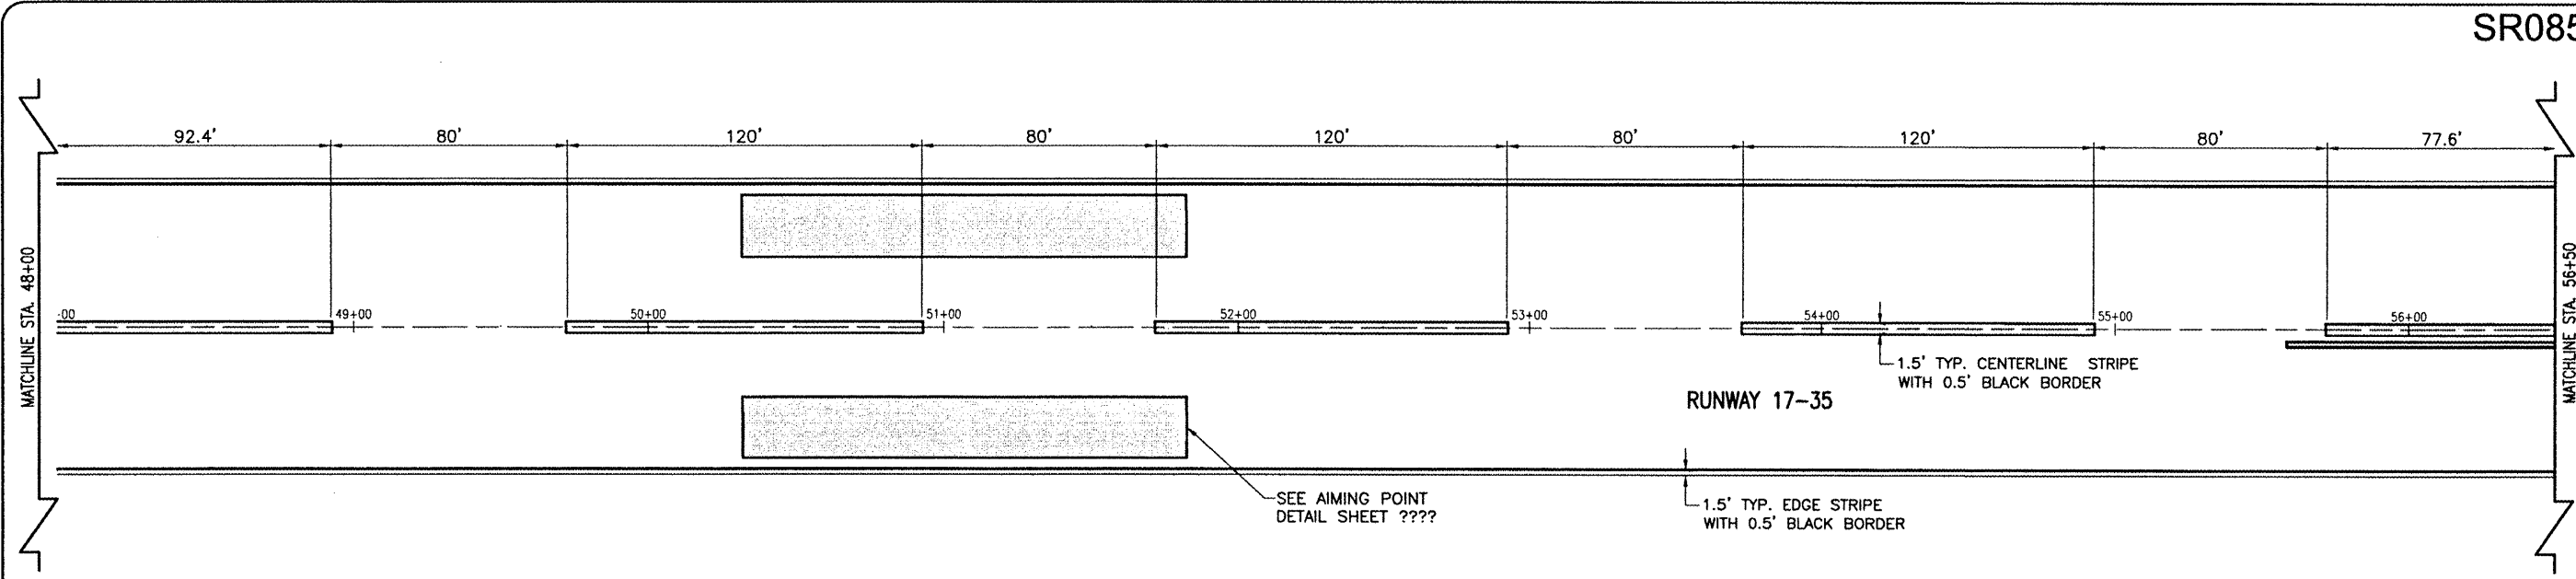

- LEGEND**
- EXISTING IMPROVEMENTS
 - PROPOSED PAVEMENT
 - PROPOSED PAVEMENT MARKING

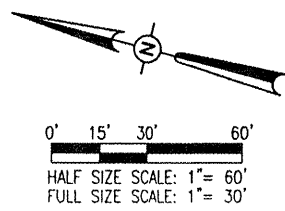

SR085

DATE	REVISION	BY

ST. LOUIS REGIONAL AIRPORT

 EAST ALTON, ILLINOIS
 A.I.P. PROJ.: 3-17-0002-B42
 I.L. PROJ.: ALN-3825

HEI Project No. 83208RWTD 0800	HEI Date 02/12/08
Filename R-152MRK.DWG	HEI Drawn MDR
Scale 1"=30'	HEI MDR
Date 02/12/08	HEI CAH
LAYOUT	HEI REVIEWED
MDR	HEI DATE
MDR	HEI
CAH	HEI

HANSON

 Hanson Professional Services Inc.
 1525 South Sixth Street
 Springfield, Illinois 62703-2886
 Offices Nationwide

RUNWAY SAFETY
 AREA IMPROVEMENTS
 PROPOSED PAVEMENT
 MARKING PLAN
 STA. 48+00 TO STA. 62+03