


FEB 11, 2009 7:59 AM HAGL000.382  
 \\AIRPORTS\STLOUIS\837-06RWYD\AIRPORT\SHEETS\6025-6050T.DWG - Model

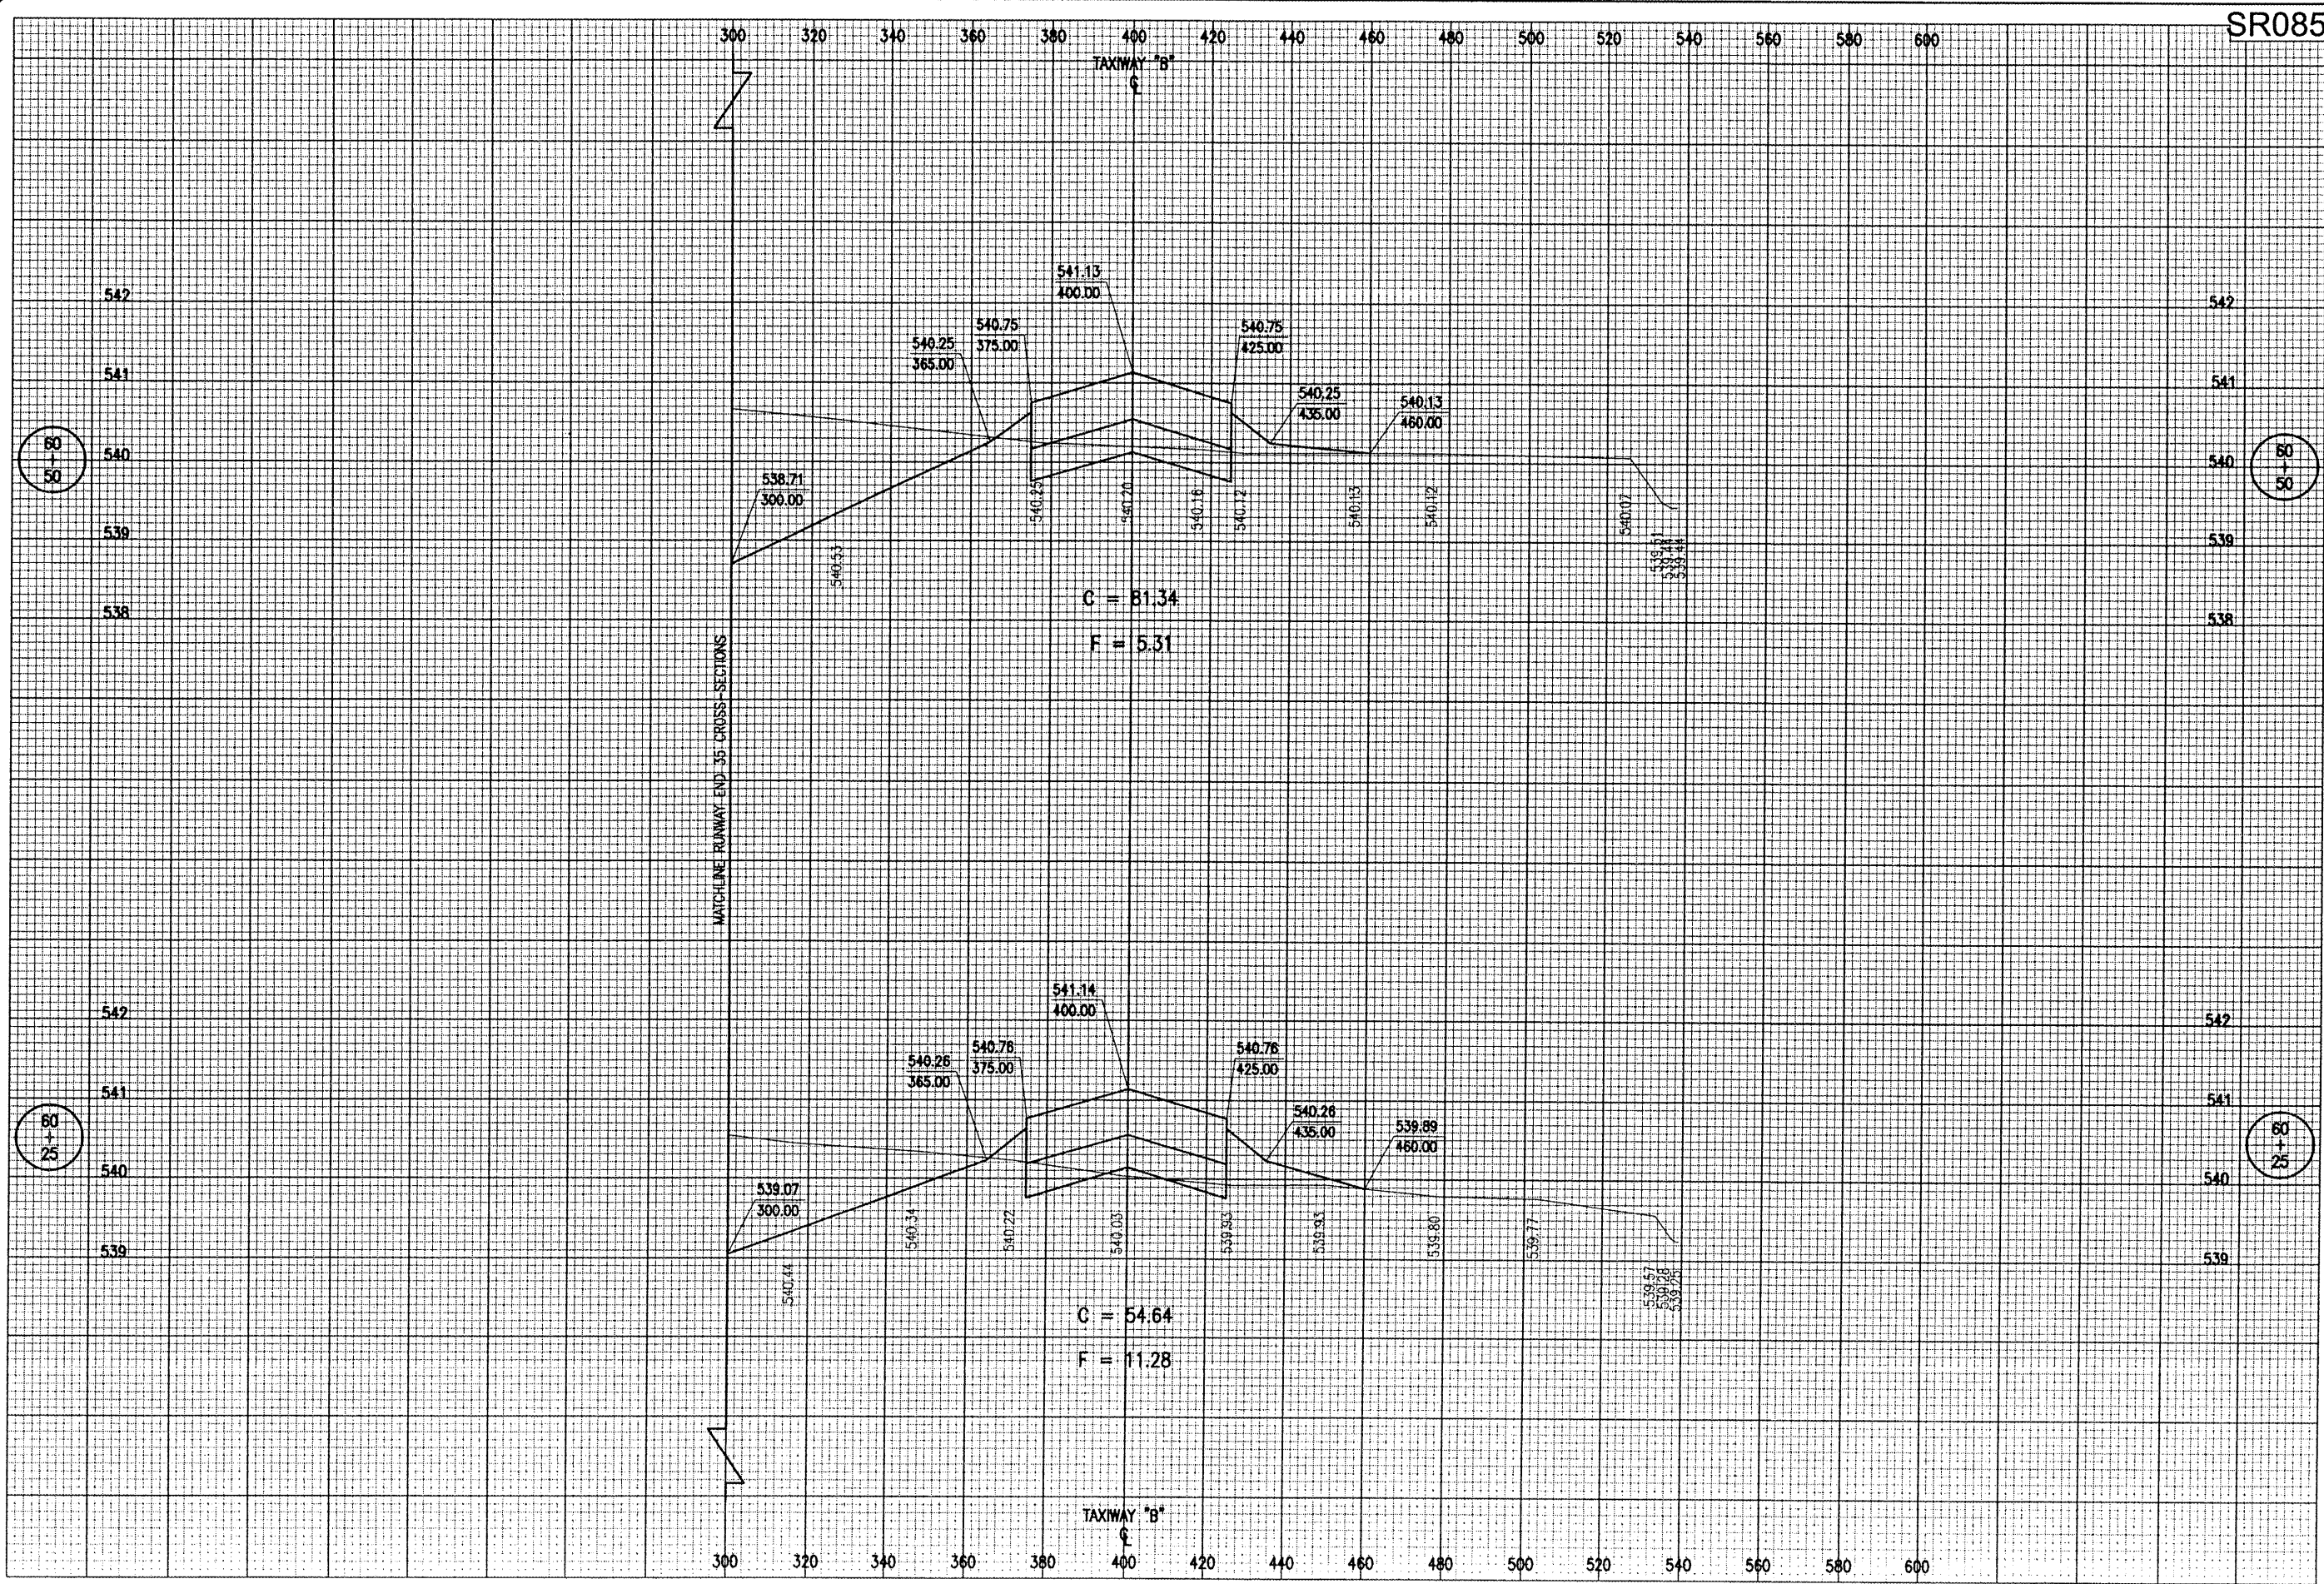

SR085

DATE	REVISION	BY

ST. LOUIS REGIONAL AIRPORT  
**St. Louis Regional**  
 AIRPORT  
 EAST ALTON, ILLINOIS  
 IL. PROJ.: ALN-3825 A.I.P. PROJ.: 3-17-0002-B42

Heli Project No. 83706RWYD_0800 Filename 6025-6050T.DWG Scale H. 1" = 20' V. 1" = 1' Date 05/21/08	LAYOUT JEO 05/21/08 DRAWN BAK 05/21/08 REVIEWED CAH 07/11/08
---	--

**HANSON**  
 Hanson Professional Services Inc.  
 1525 South State Street  
 Springfield, Illinois 62703-2886  
 Offices Nationwide

RUNWAY SAFETY  
 AREA IMPROVEMENTS  
 PROPOSED CROSS-SECTIONS  
 FOR TAXIWAY "B"  
 STA. 60+25 TO STA. 60+50