


DATE	
BY	
FINAL SURVEY	
NOTED SURVEY	
NOTE BOOK	
TEMPLATE	
AREAS	
CHECKED	
NO.	

DATE	
BY	
ORIGINAL SURVEY	
NOTED SURVEY	
NOTE BOOK	
TEMPLATE	
AREAS	
CHECKED	
NO.	

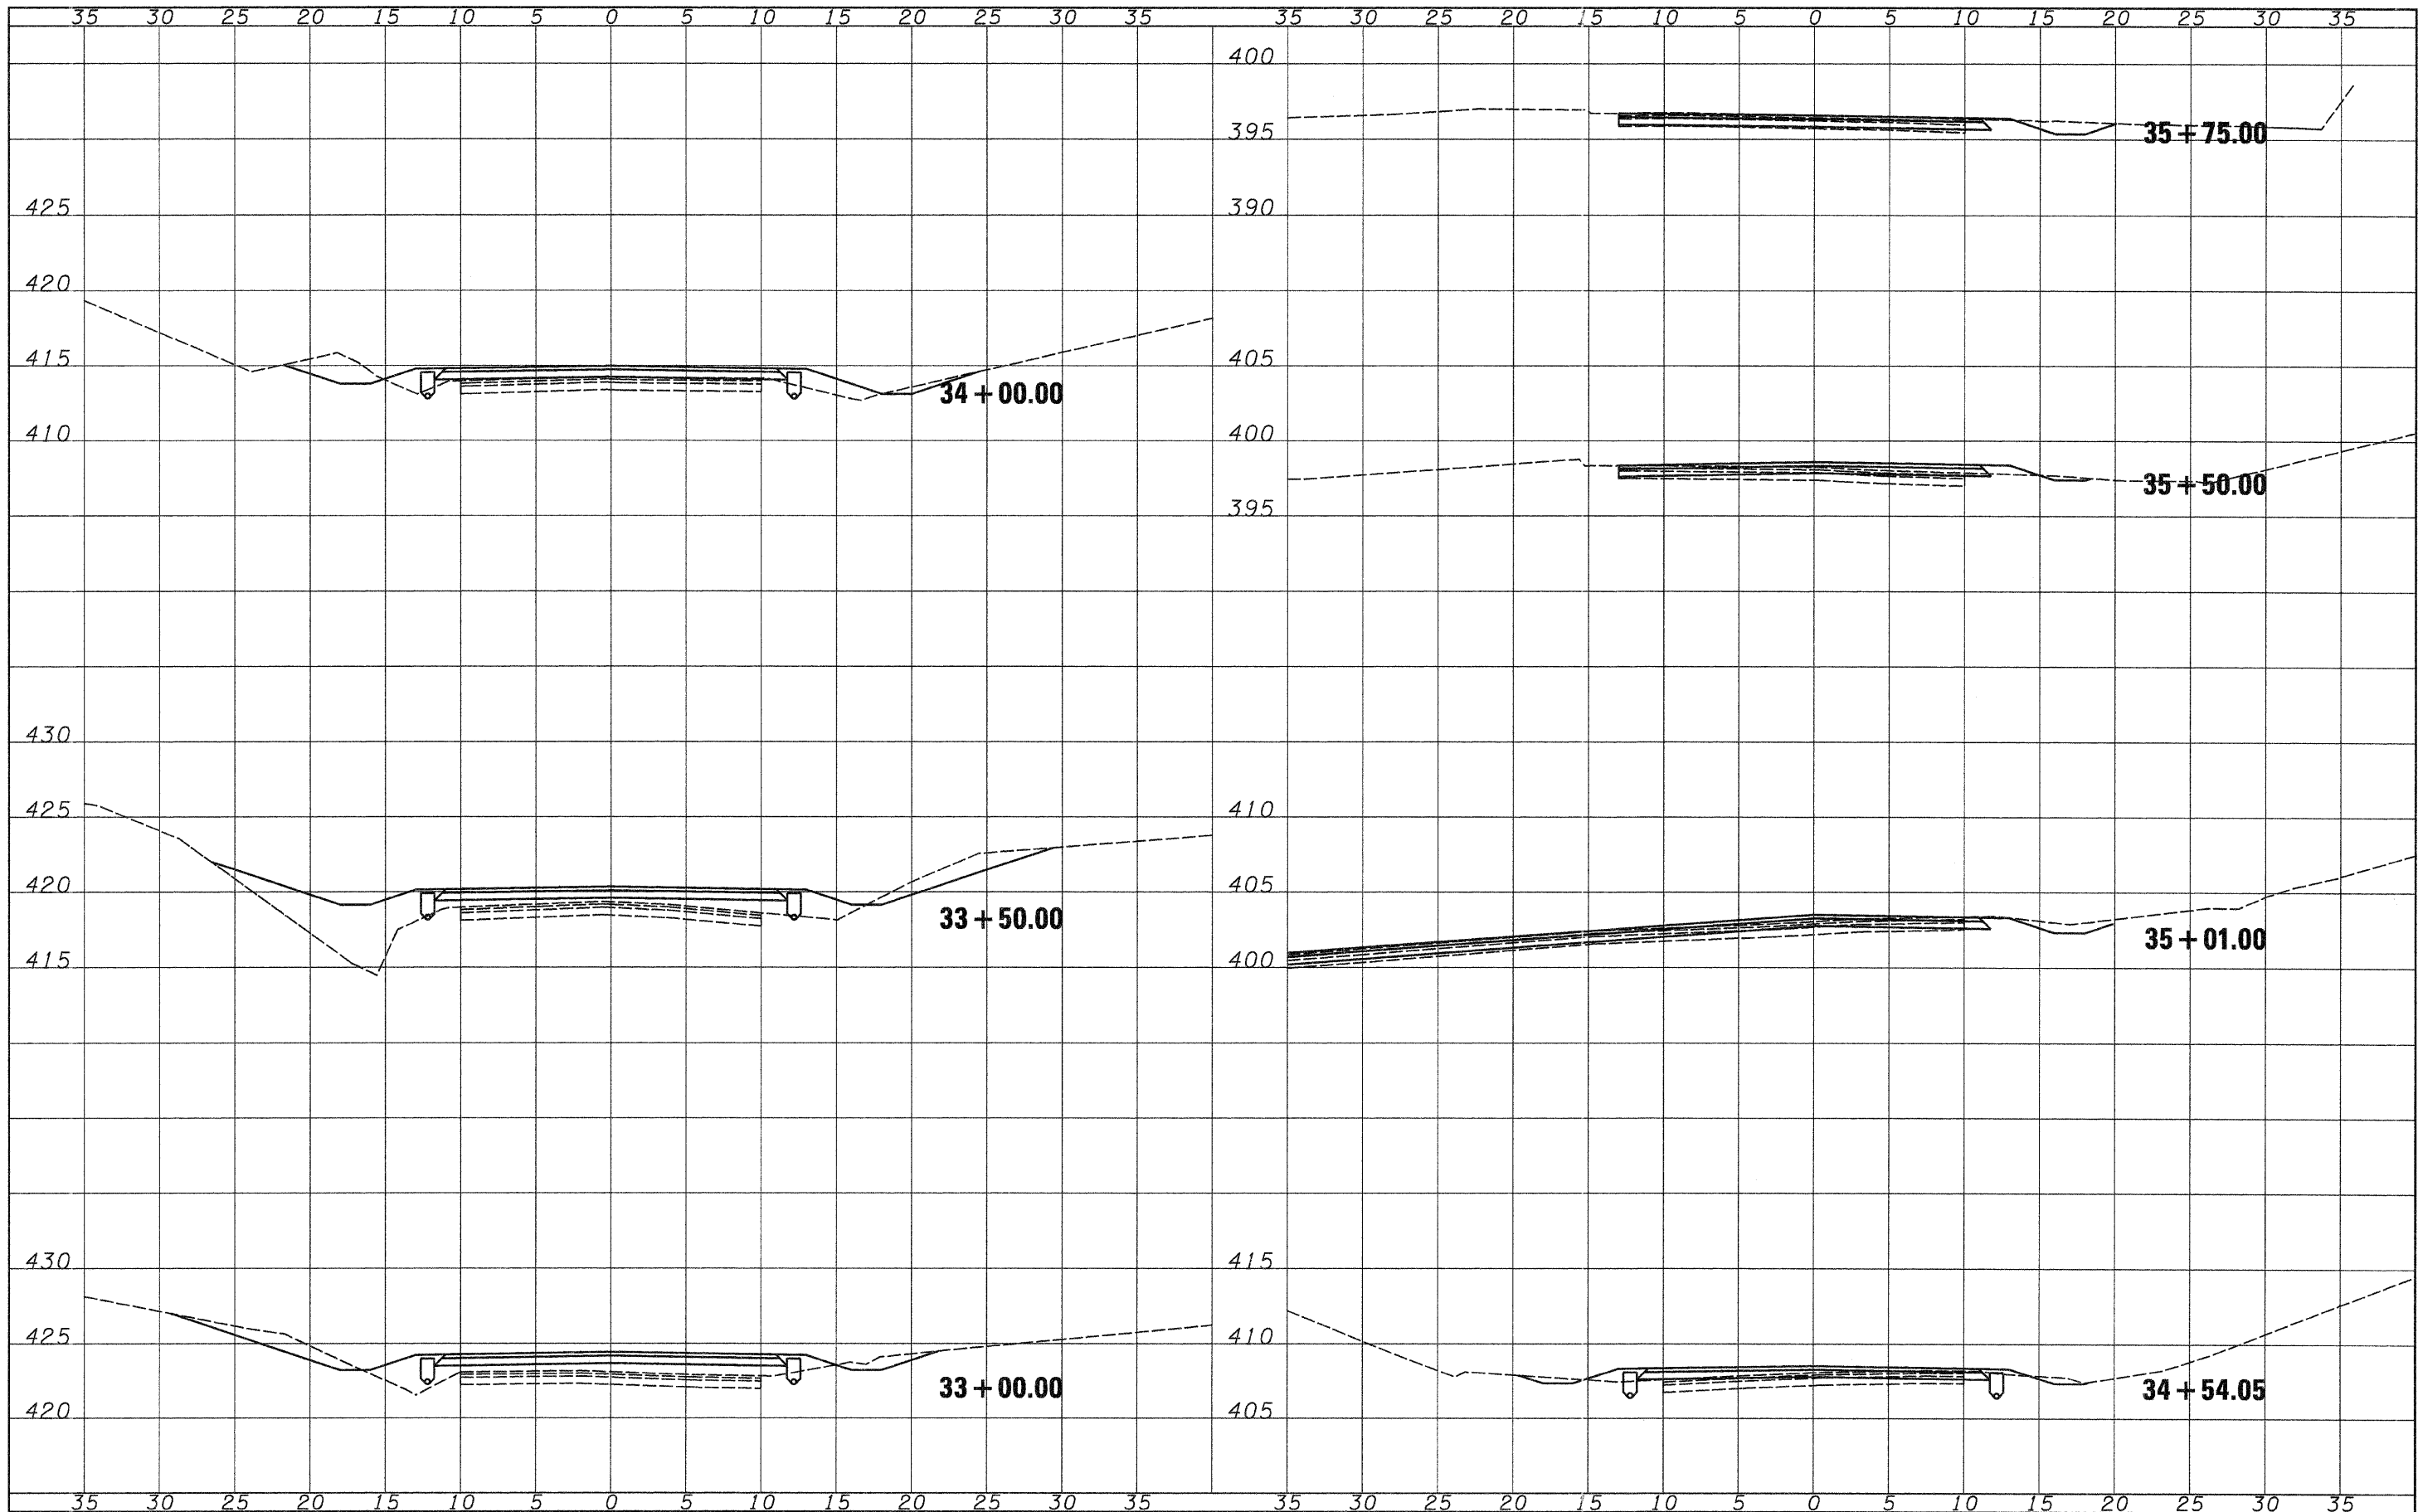

FILE NAME =	USER NAME = #USER#	DESIGNED - T.T.P.	REVISED -	STATE OF ILLINOIS DEPARTMENT OF TRANSPORTATION	CROSS SECTIONS STEPHEN FORBES STATE PARK		F.A. RTE.	SECTION	COUNTY	TOTAL SHEETS	SHEET NO.
#FILE#		CHECKED - R.H.D.	REVISED -		SCALE:	SHEET NO. 7 OF 15 SHEETS	STA. 33+00.00 TO STA. 35+75.00	MARION	15	7	
		DRAWN - S.D.K.	REVISED -				CONTRACT NO. 44977				
		CHECKED -	REVISED -				ILLINOIS FED. AID PROJECT				

JOB NO. 250-081-E VASCONCELLES ENGINEERING CORP. DESIGN FIRM REGISTRATION NUMBER 184-002107