


**INTERCONNECT PLAN LEGEND**

	PROPOSED	EXISTING
CONTROLLER		
HANDHOLE		
DOUBLE HANDHOLE		
HEAVY DUTY HANDHOLE		
G.S. CONDUIT IN TRENCH (T) OR PUSHED (P)		
DETECTOR LOOP		
UNIT DUCT SYSTEM	UD S	
INTERSECTION	IP	I
TELEPHONE CONNECTION		
UN-INTERRUPTIBLE POWER SUPPLY		

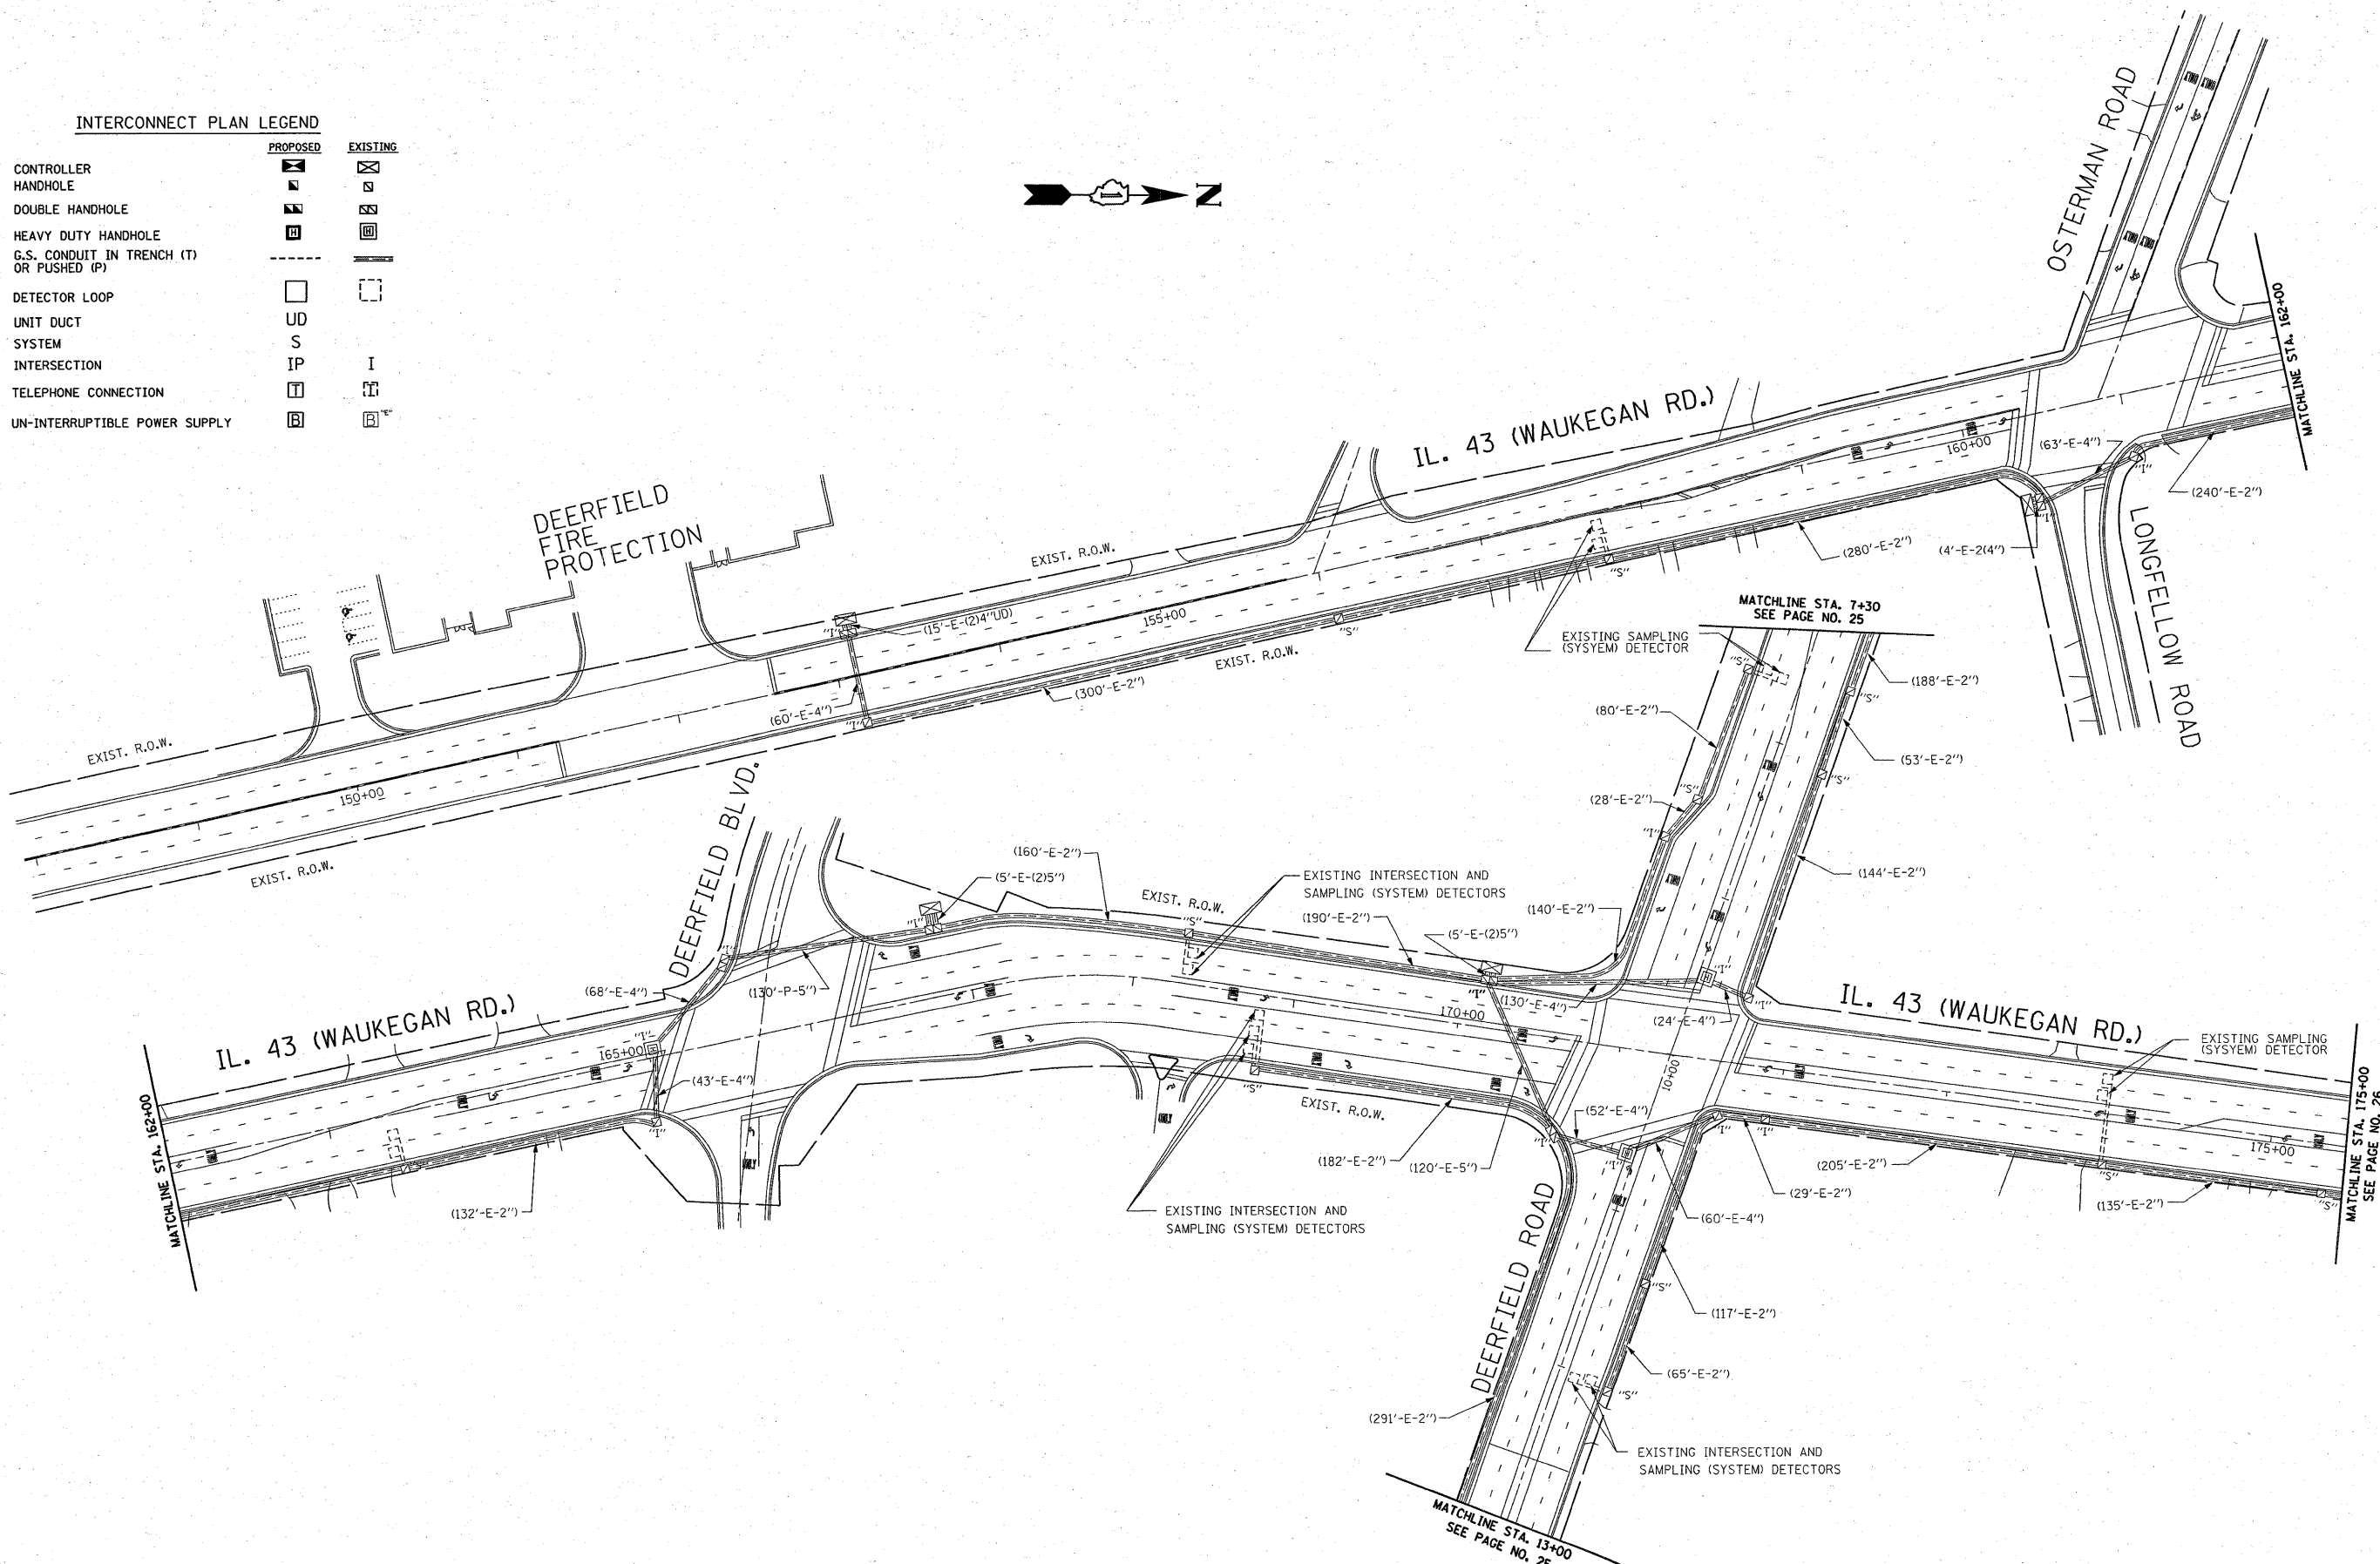

FILE NAME = c:\projects\traffic\060010\143deer\12.dgn	USER NAME = nguyenam	DESIGNED - DRAWN -	REVISED - REVISED -	<b>STATE OF ILLINOIS DEPARTMENT OF TRANSPORTATION</b>	<b>INTERCONNECT PLAN IL 43 (WAUKEGAN RD.) FROM IL. 22 TO DEERFIELD-BANNOCKBURN CENTRAL FIRE STATION</b>			F.A.U. RTE. 2706	SECTION 2006-020 TS	COUNTY LAKE	TOTAL SHEETS 29	SHEET NO. 24
	PLOT SCALE = 50.0068' / IN.	CHECKED -	REVISED -		SCALE:	SHEET NO. OF SHEETS STA.	TO STA.	C-91-351-06		CONTRACT NO. 60B48		
	PLOT DATE = 1/23/2008	DATE -	REVISED -		FED. ROAD DIST. NO. 1 ILLINOIS FED. AID PROJECT							

14:04:22 01/23/2008