



ROUTE	SECTION	COUNTY	TOTAL SHEETS	SHEET NUMBER
EAU 3730	K (B & C) 2-1	COOK	12	5

Contract 60C27

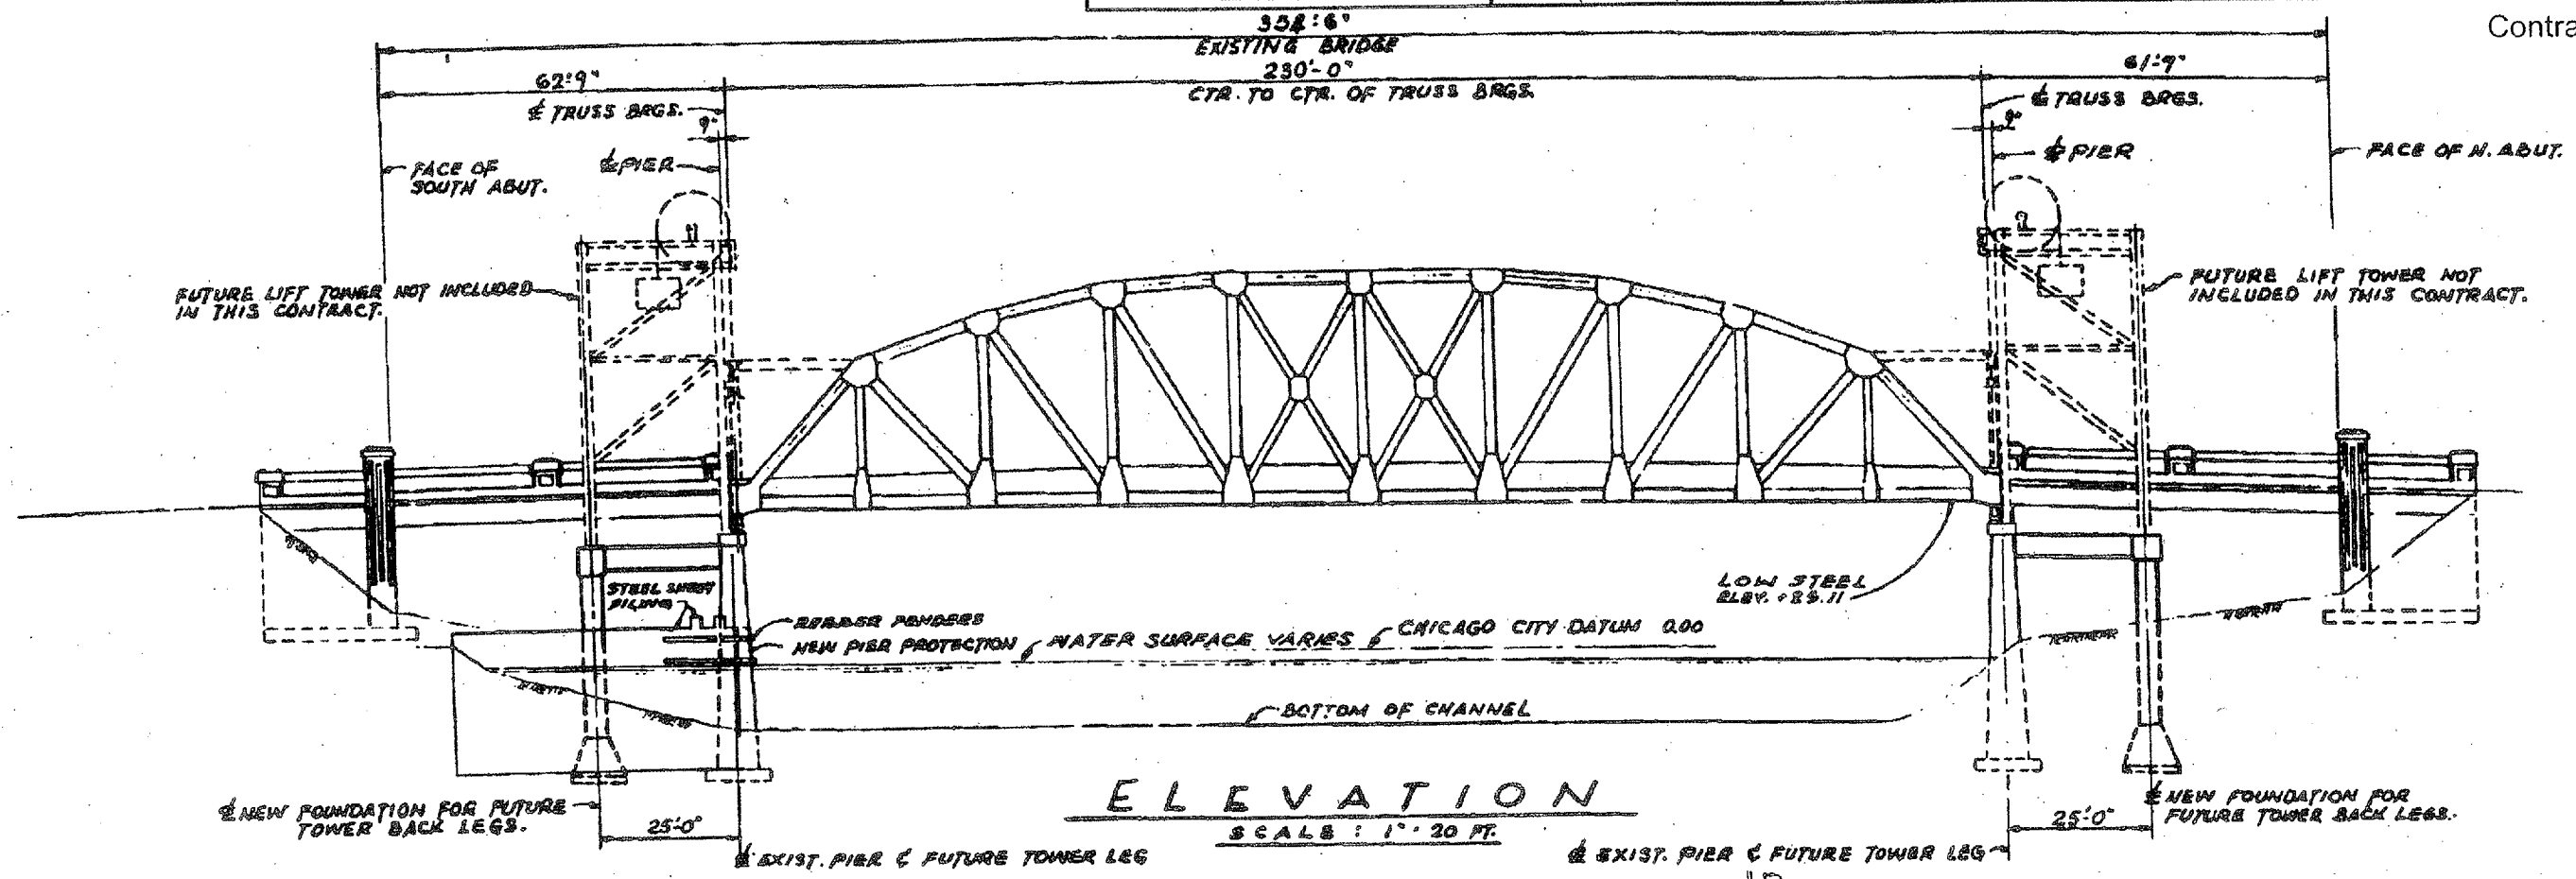

**ELEVATION**  
SCALE: 1" = 20 FT.

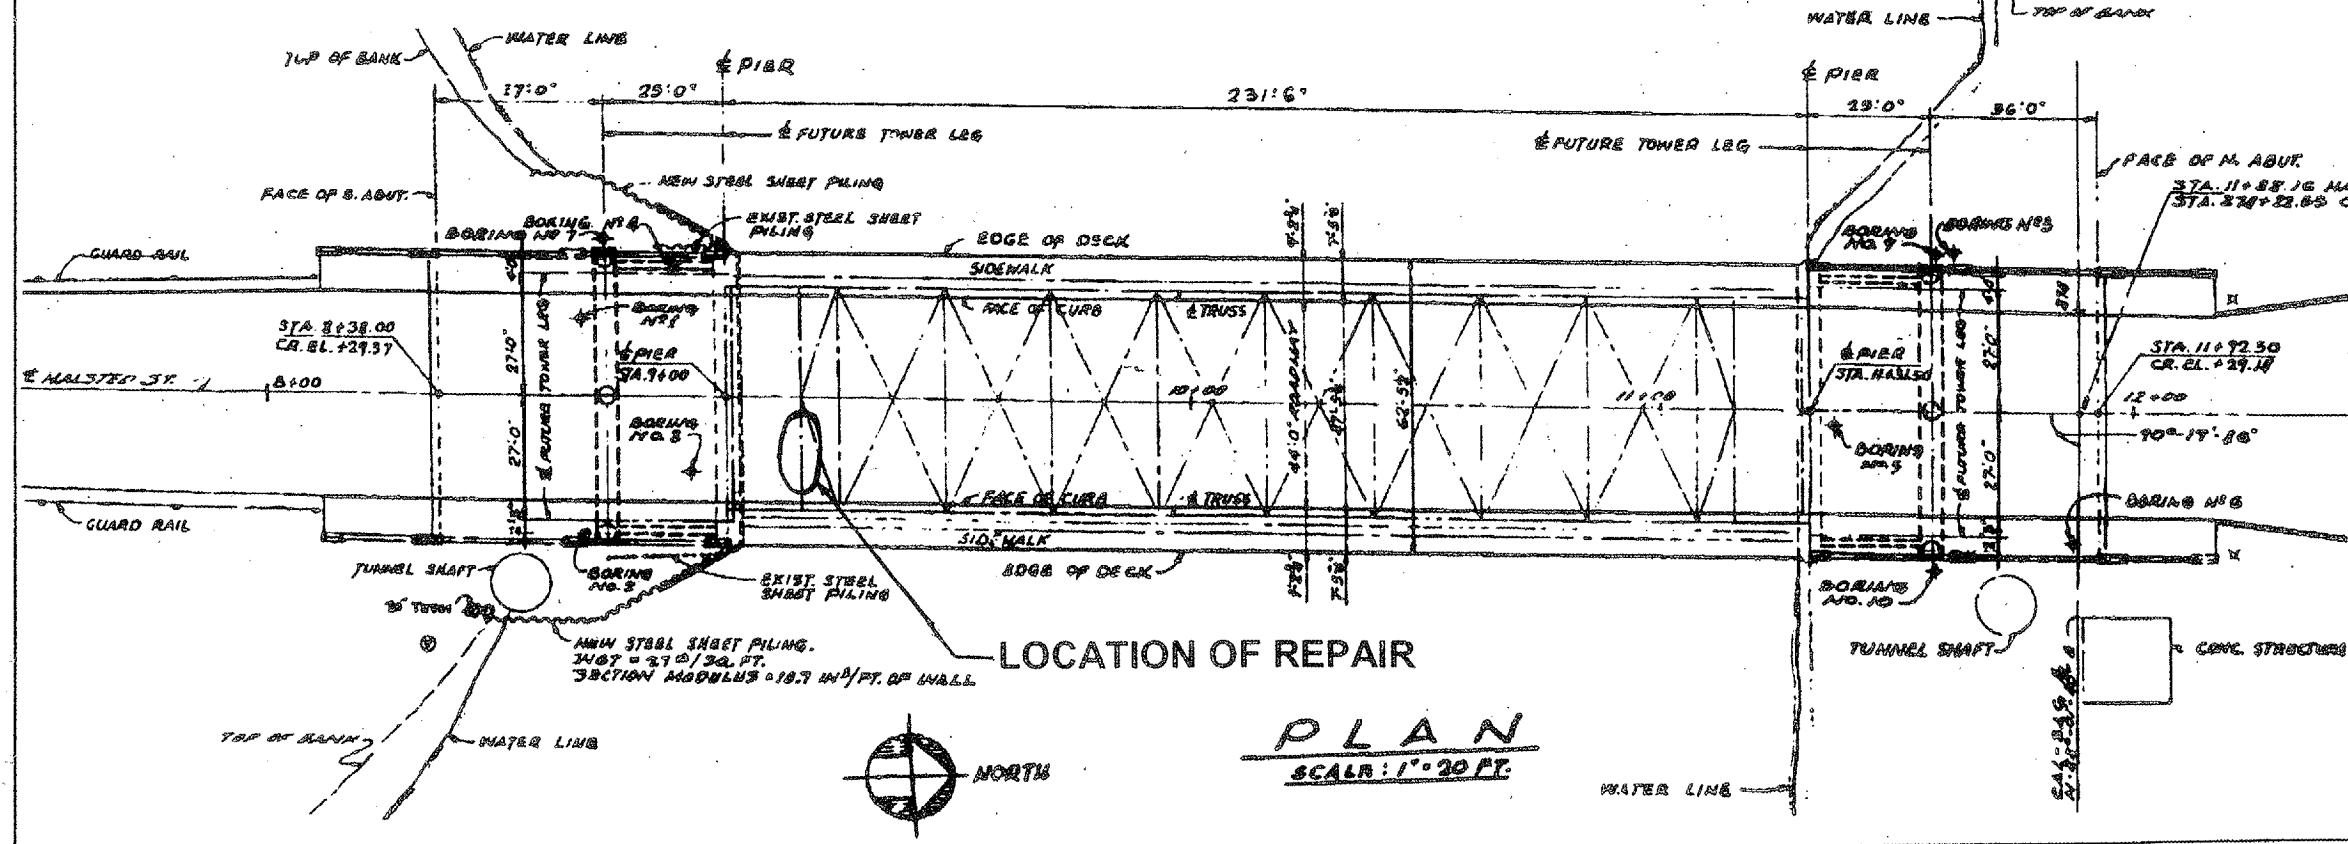

LOCATION OF REPAIR

**PLAN**  
SCALE: 1" = 20 FT.

**FOR INFORMATION ONLY**

ILLINOIS DEPARTMENT OF TRANSPORTATION  
**PLAN AND ELEVATIONS  
PORTAL DETAILS  
IL 1 (HALSTED STREET)  
OVER LITTLE CALUMET RIVER  
SN 016-0193**