


ROUTE	SECTION	COUNTY	TOTAL SHEETS	SHEET NUMBER
FAU 3730	K (B & C) 2-I	COOK	12	7

Contract 60C27

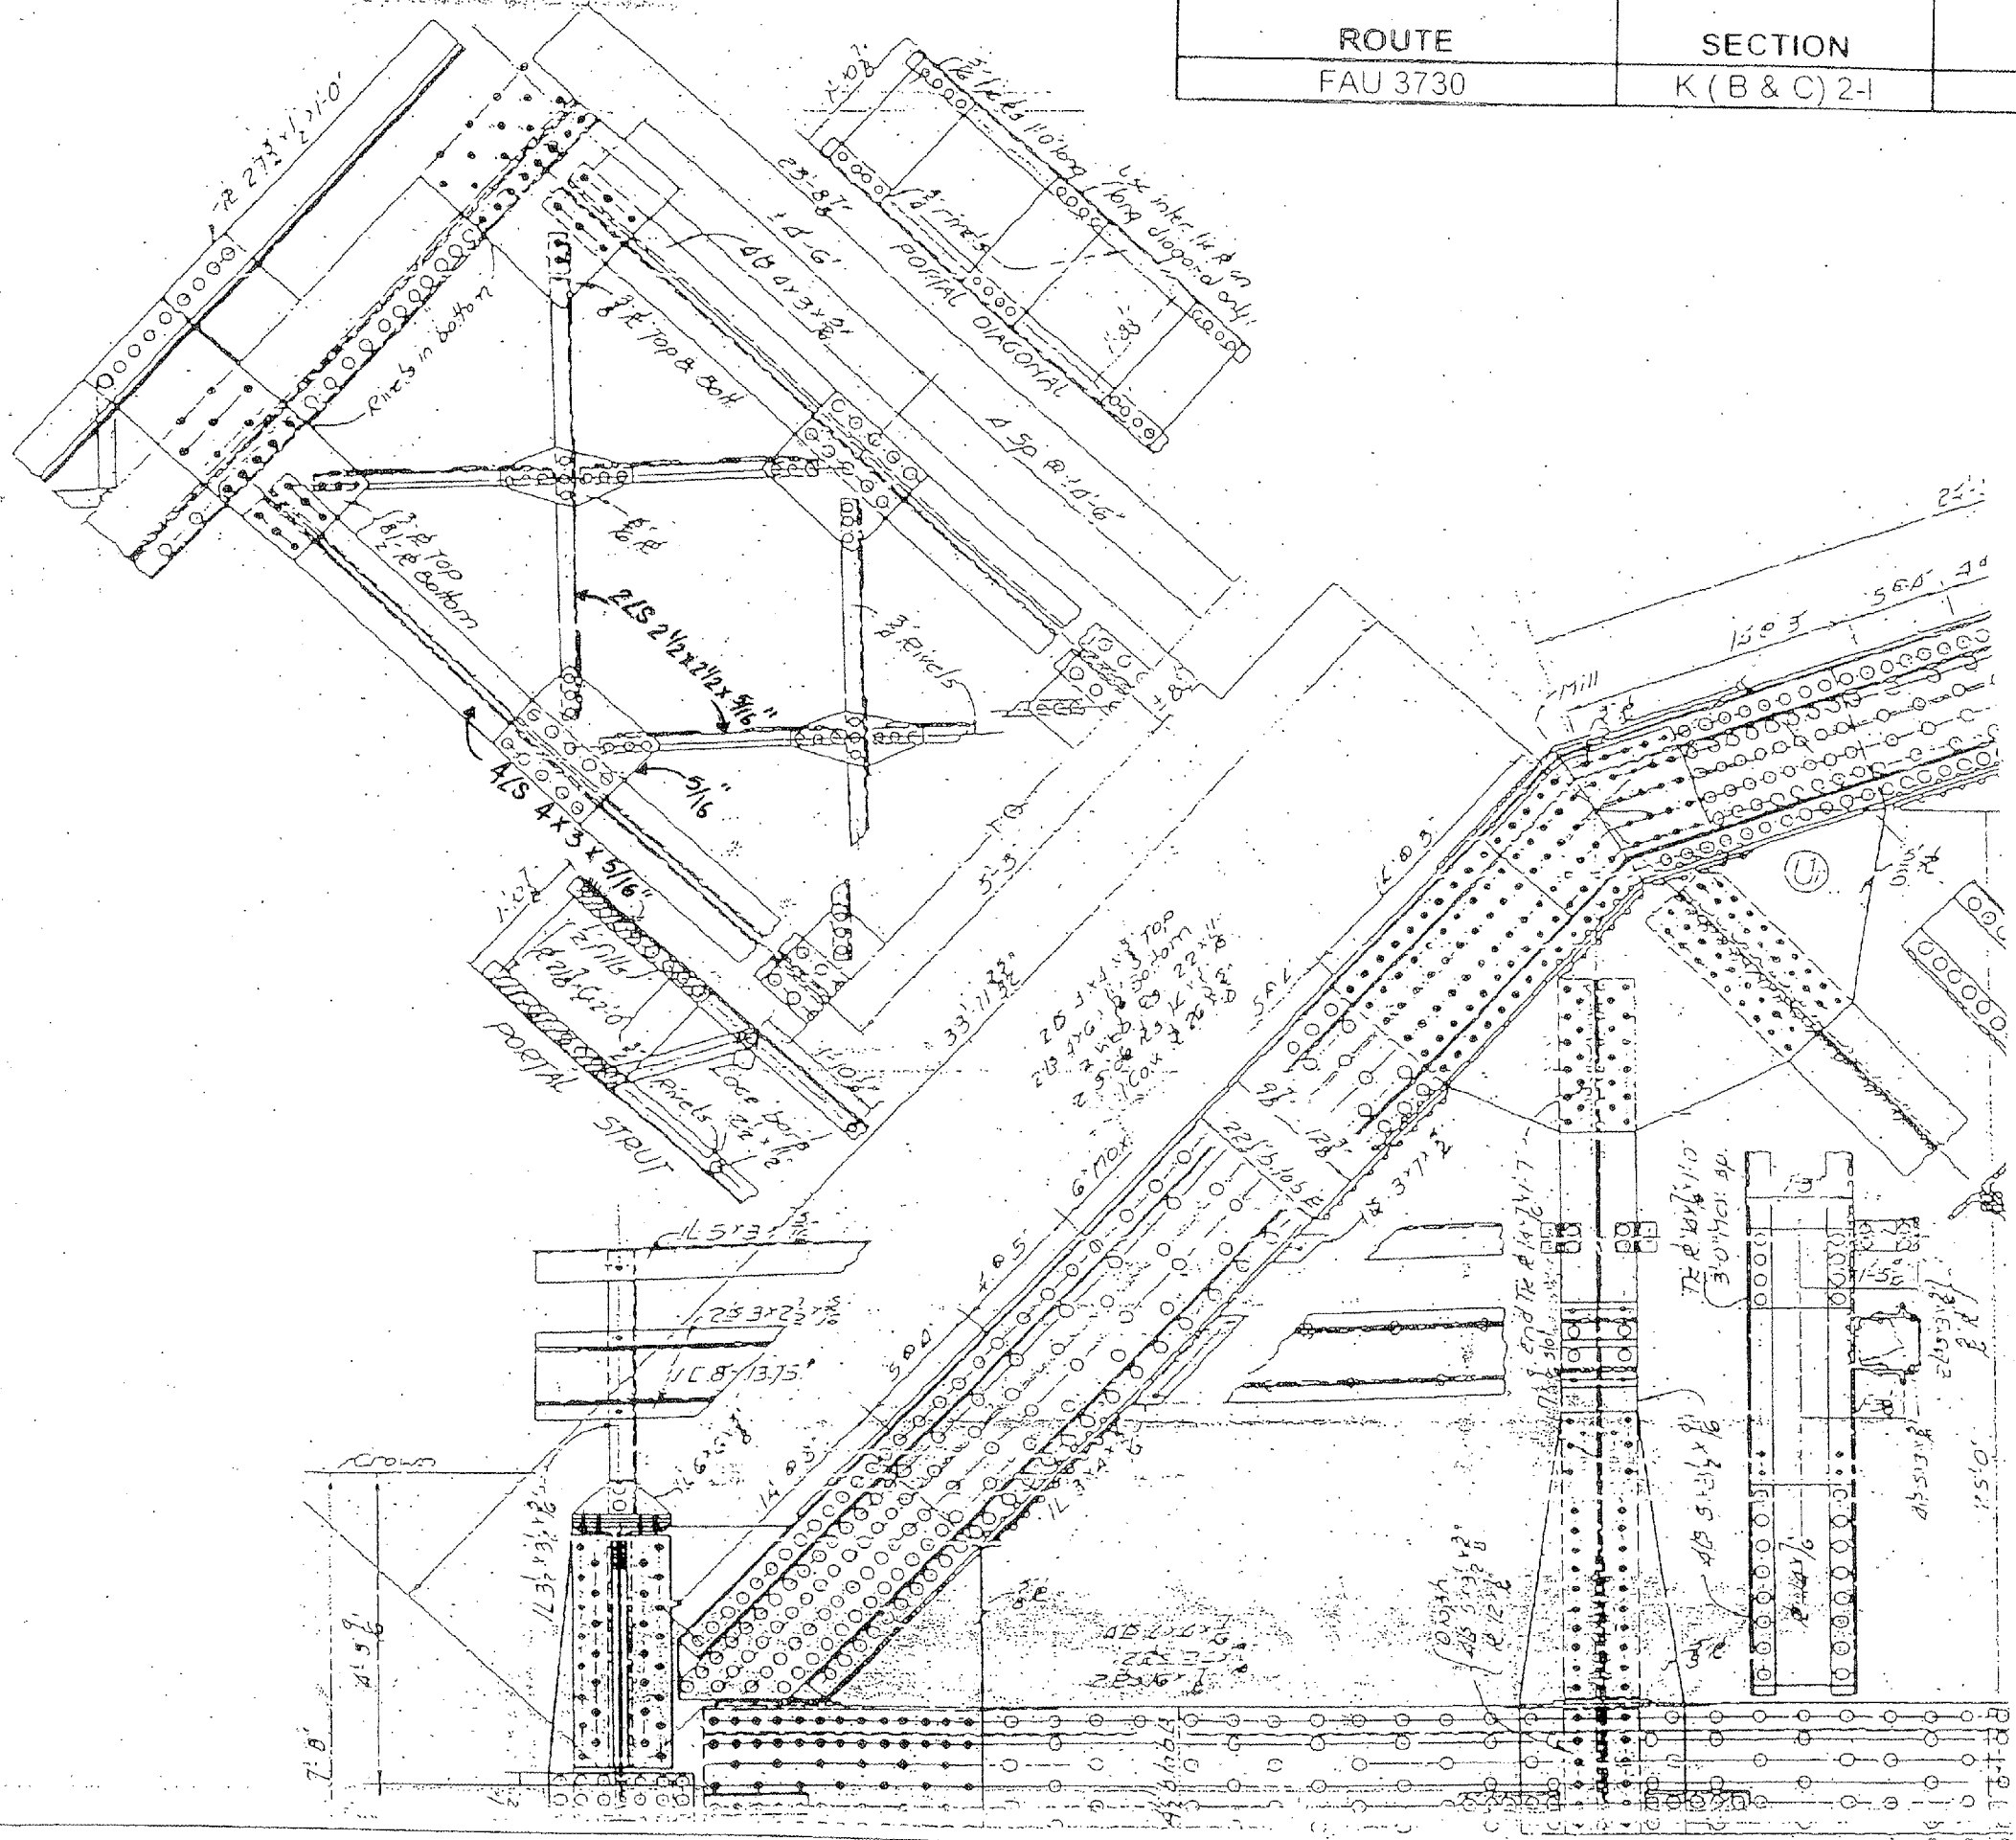

FOR INFORMATION ONLY

ILLINOIS DEPARTMENT OF TRANSPORTATION
PORTAL DETAILS
 IL 1 (HALSTED STREET)
 OVER LITTLE CALUMET RIVER
 SN 016-0193