


ROUTE	SECTION	COUNTY	TOTAL SHEETS	SHEET NUMBER
VARIOUS	2007-009 GR	VARIOUS	27	9

Contract 60C34

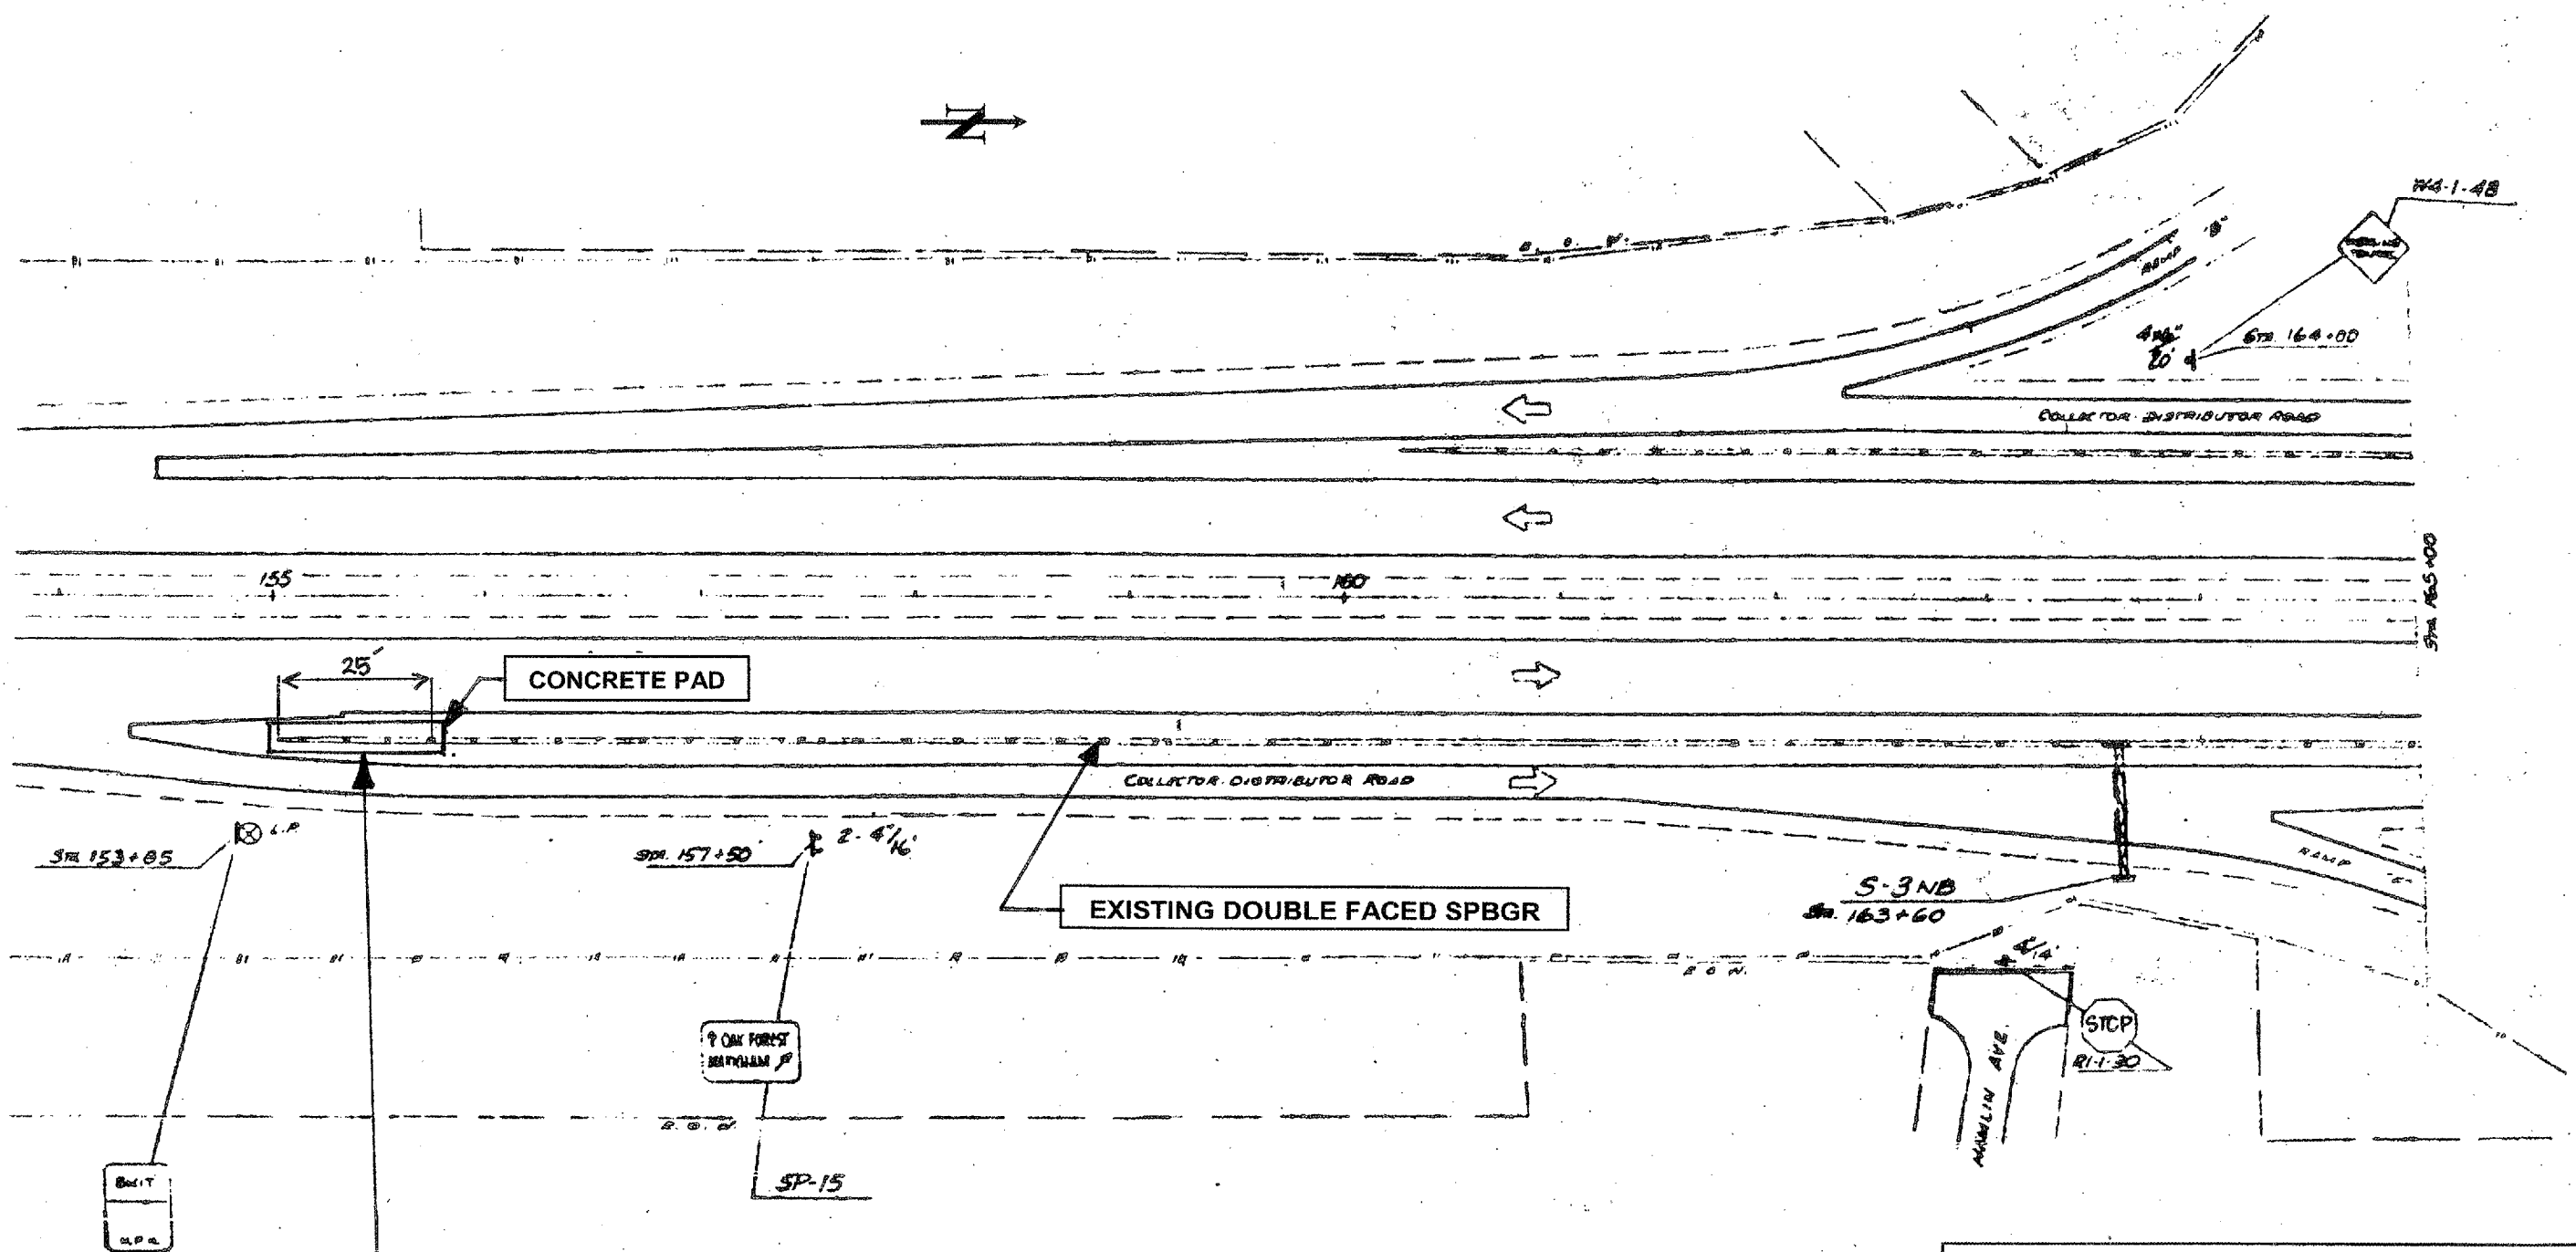

REPLACE EXISTING TRAFFIC BARRIER TERMINAL TYPE 3 WITH 'IMPACT ATTENUATOR (SEVERE USE, NARROW), TEST LEVEL 3'

ILLINOIS DEPARTMENT OF TRANSPORTATION
 REPAIR PLAN
 LOCATION: 1
 I-57 NB AT 159TH ST

SHEET 1 OF 2