


ROUTE	SECTION	COUNTY	TOTAL SHEETS	SHEET NUMBER
VARIOUS	2007-009 GR	VARIOUS	27	13

Contract 60C34

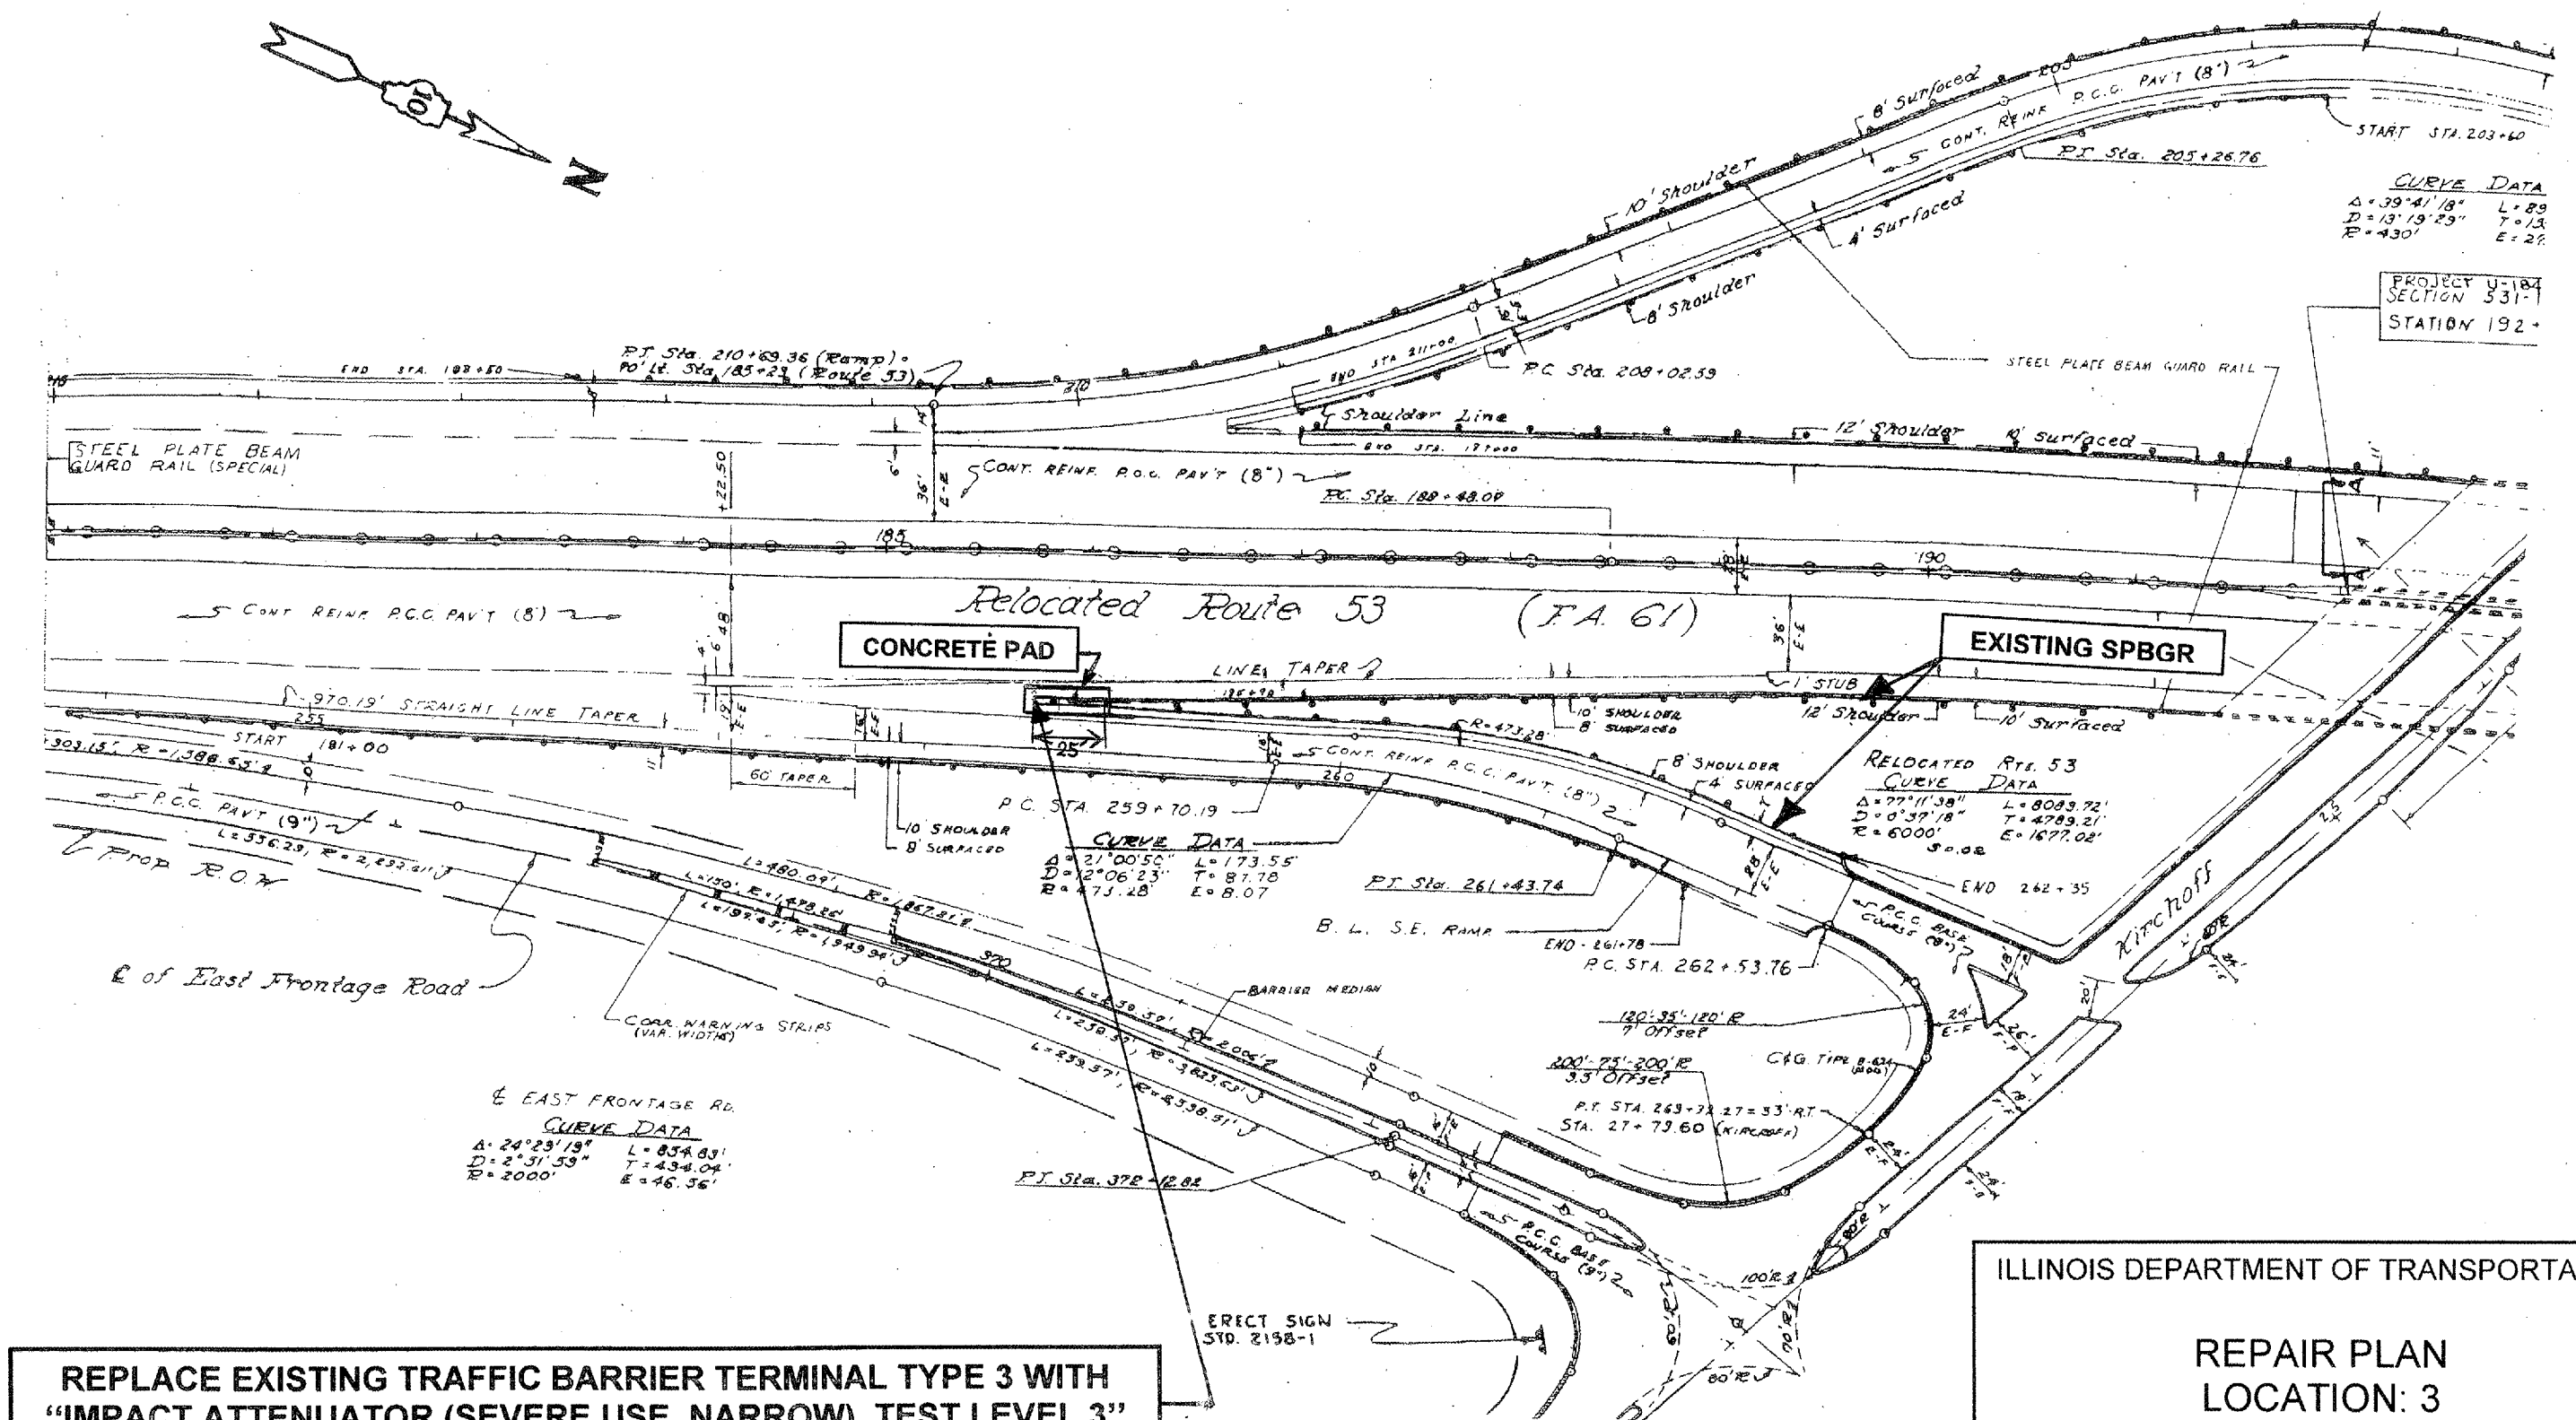

REPLACE EXISTING TRAFFIC BARRIER TERMINAL TYPE 3 WITH "IMPACT ATTENUATOR (SEVERE USE, NARROW), TEST LEVEL 3"

ILLINOIS DEPARTMENT OF TRANSPORTATION
REPAIR PLAN
LOCATION: 3
IL-53 NB AT KIRCHOFF ROAD

SHEET 1 OF 2