
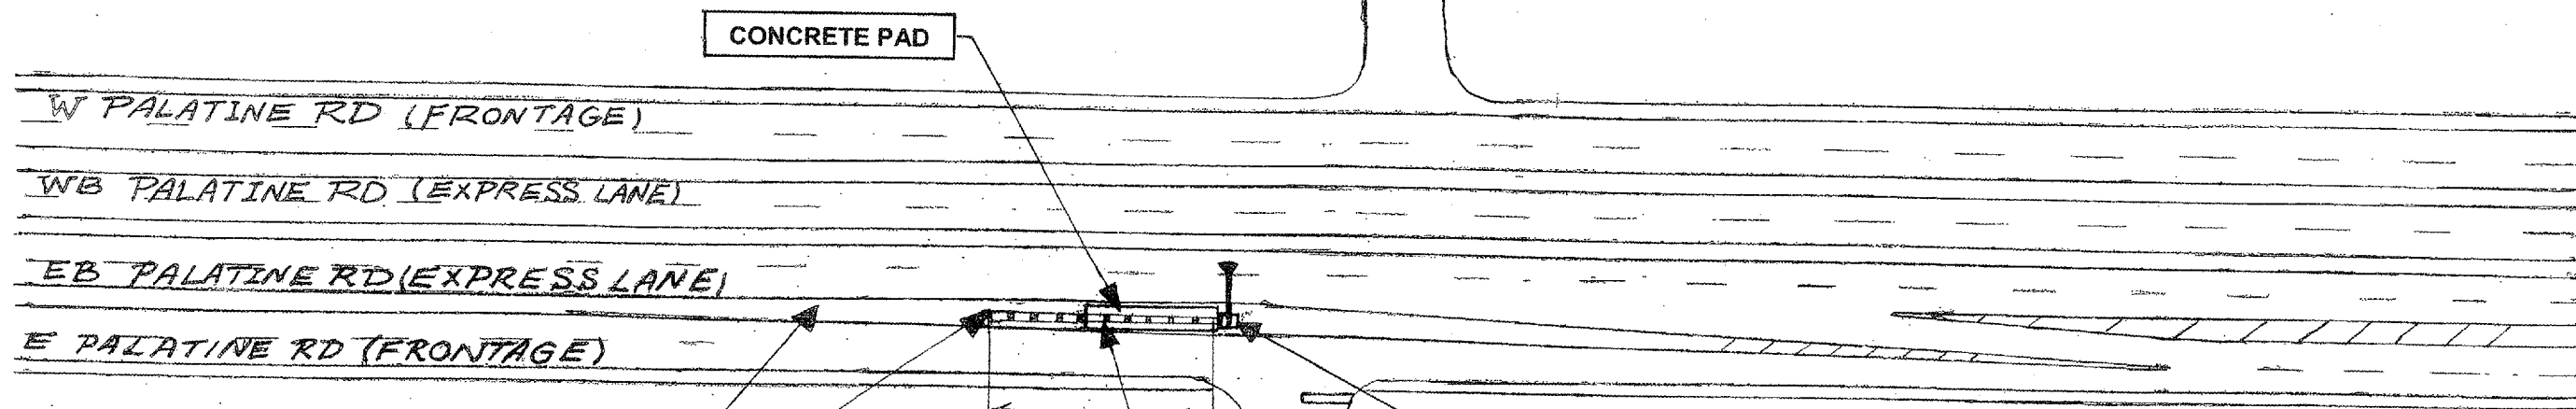


ROUTE	SECTION	COUNTY	TOTAL SHEETS	SHEET NUMBER
VARIOUS	2007-009 GR	VARIOUS	27	17

Contract 60C34

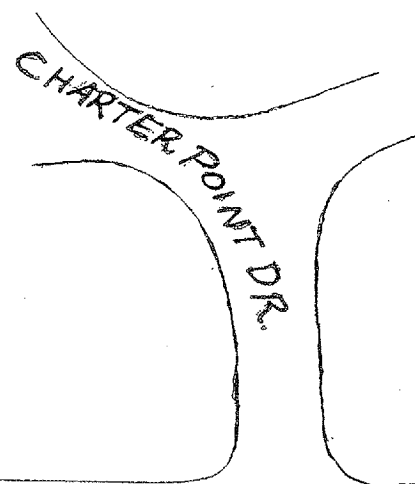

MEDIAN

EXISTING DOUBLE FACED SPBGR

SIGN WITH FOUNDATION

N DALE AVE.

REPLACE EXISTING TRAFFIC BARRIER TERMINAL TYPE 3 WITH "IMPACT ATTENUATOR (SEVERE USE, NARROW), TEST LEVEL 3"

ILLINOIS DEPARTMENT OF TRANSPORTATION

REPAIR PLAN
LOCATION: 5
PALATINE RD EB AT SIGN TRUSS FOR
SCHOENBECK RD

SHEET 1 OF 2