



US 34 (OGDEN AVE.)

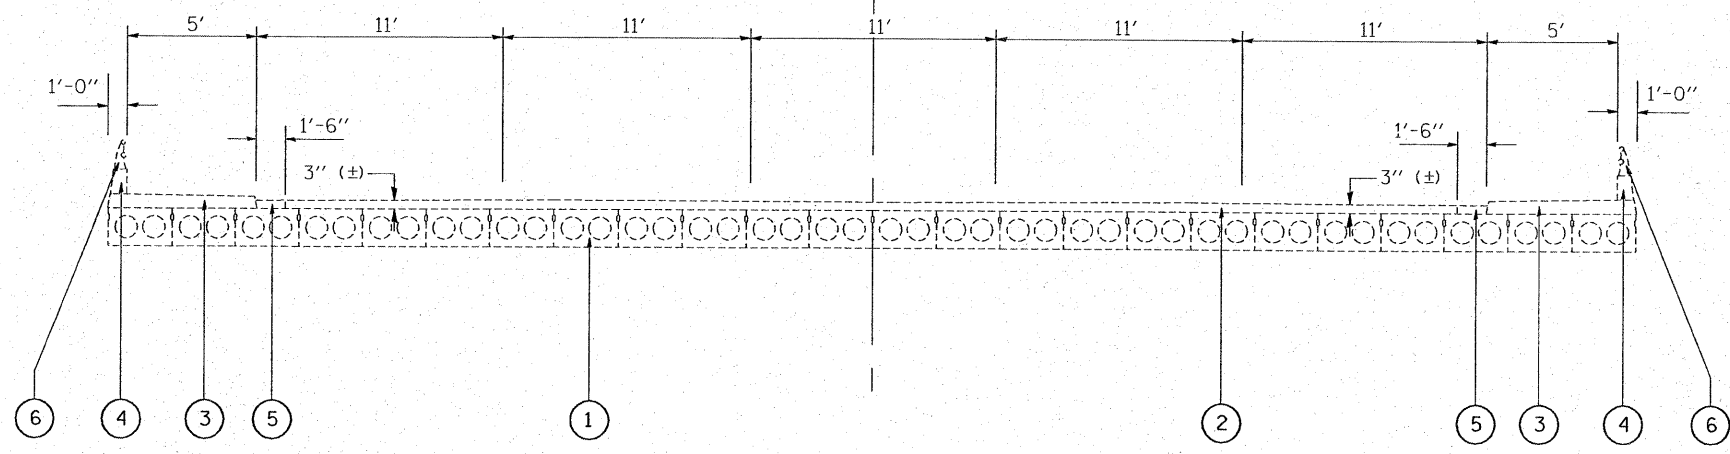

EXISTING TYPICAL SECTION
STA. 9+47 TO 10+83

US 34 (OGDEN AVE.)

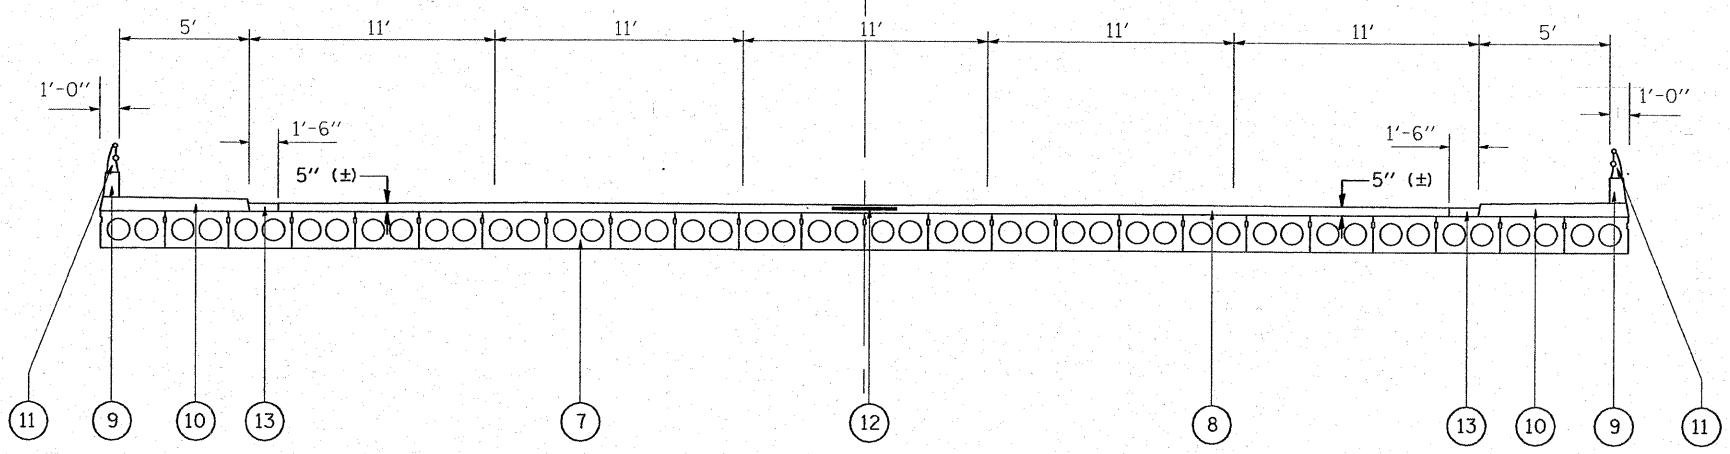

PROPOSED TYPICAL SECTION
STA. 9+47 TO 10+83

LEGEND:

- ① EXIST. DECK BEAMS
- ② EXIST. HOT-MIX OVERLAY, ±3"
- ③ EXIST. P.C.C. SIDEWALK
- ④ EXIST. PARAPET WALL
- ⑤ EXIST. COMB. CONC. CURB AND GUTTER
- ⑥ EXIST. BRIDGE RAILING
- ⑦ PROP. PRECAST PRESTRESSED CONCRETE DECK BEAMS (21" DEPTH)
- ⑧ PROP. CONCRETE WEARING SURFACE, 5"
- ⑨ PROP. PARAPET WALL
- ⑩ PROP. P.C.C. SIDEWALK
- ⑪ PROP. RE-ERECTED ALUMINUM RAILING
- ⑫ PROP. BAR SPLICERS
- ⑬ PROP. COMB. CONC. CURB AND GUTTER, TYPE B-9.18 (MODIFIED)

FILE NAME =
ca\projects\dl23987\design.oo.dgn

USER NAME = steedpa
DESIGNED -
DRAWN -
PLOT SCALE = 50.0000' / IN.
CHECKED -
PLOT DATE = 2/20/2008
DATE -

REVISED -
REVISED -
REVISED -
REVISED -

**STATE OF ILLINOIS
DEPARTMENT OF TRANSPORTATION**

EXISTING AND PROPOSED TYPICAL SECTIONS
US 34 (OGDEN AVE.)--AT W. BRANCH DU PAGE RIVER

SCALE: SHEET NO. OF SHEETS STA. TO STA.

F.A.P. RTE.	SECTION	COUNTY	TOTAL SHEETS	SHEET NO.
311	652 X-B-R-1	DU PAGE	29	4
SN: 022-0040		CONTRACT NO. 60C53		
FED. ROAD DIST. NO. 1 ILLINOIS FED. AID PROJECT				