
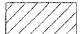
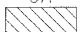


STATE OF ILLINOIS
DEPARTMENT OF TRANSPORTATION


ROUTE NO.	SECTION	COUNTY	DISTRICT	SHEET NO.	SHEET NO. 15
FAP 311	625X-B-R-1	DuPage	29	23	16 SHEETS
FED. ROAD DIST. NO. 7	ILLINOIS	FED. AID PROJECT-	Contract #60C53		

LEGEND


 OR  Structural Repair of Concrete (Depth Equal to or Less than 5 inches)

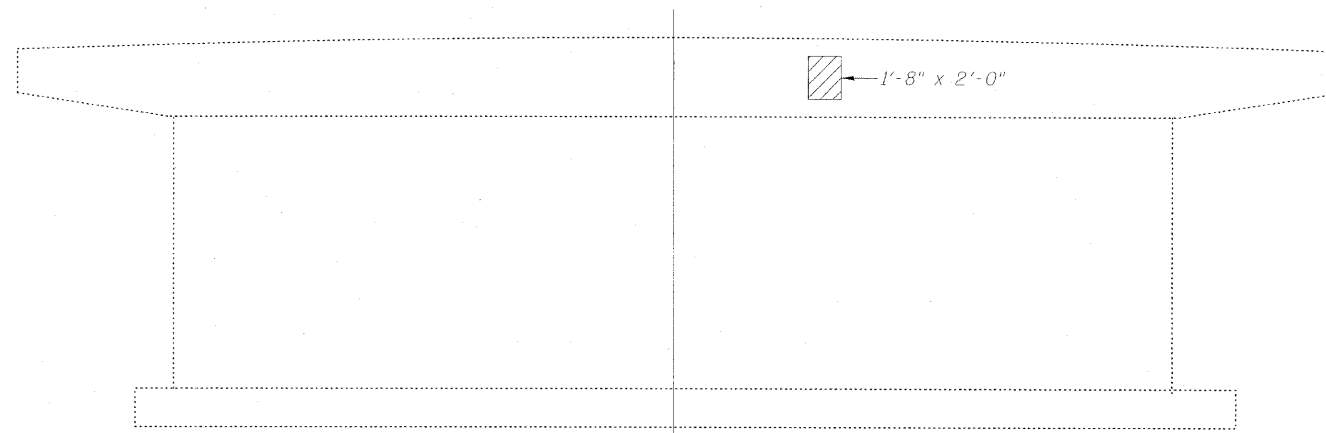


PIER - EAST FACE

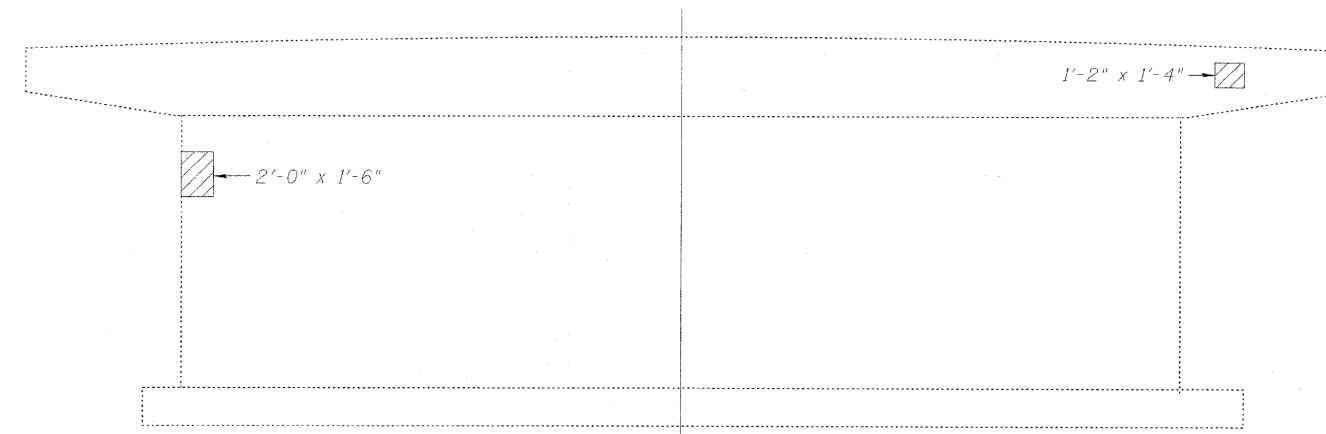

PIER - WEST FACE

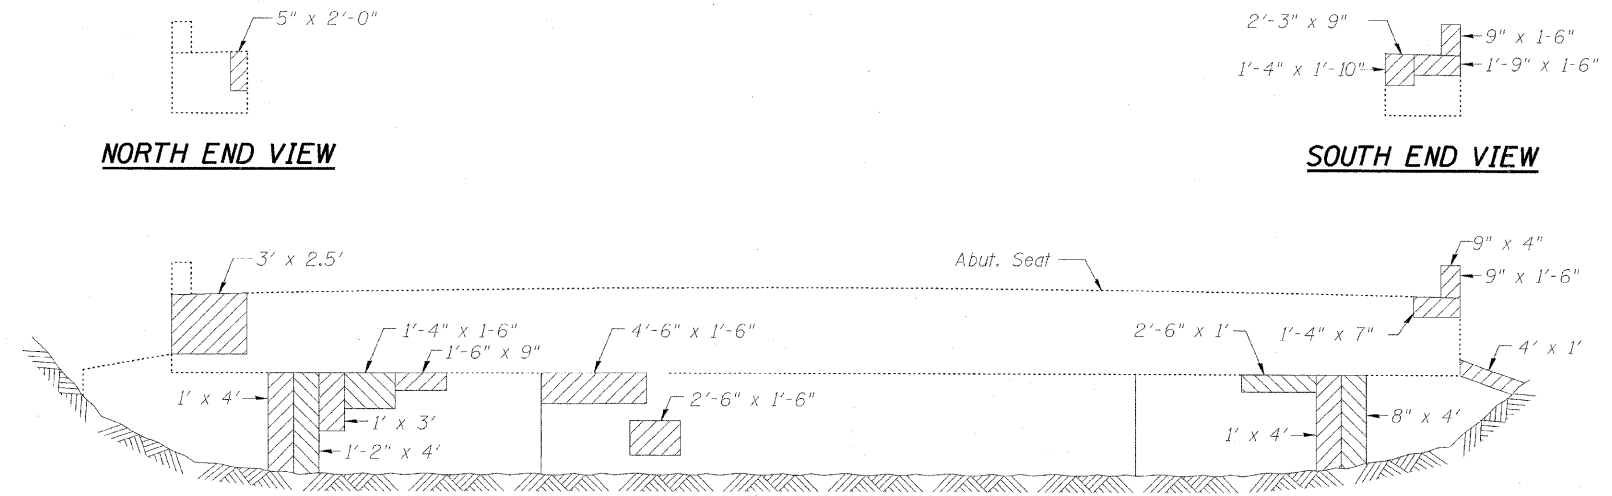

EAST ABUTMENT

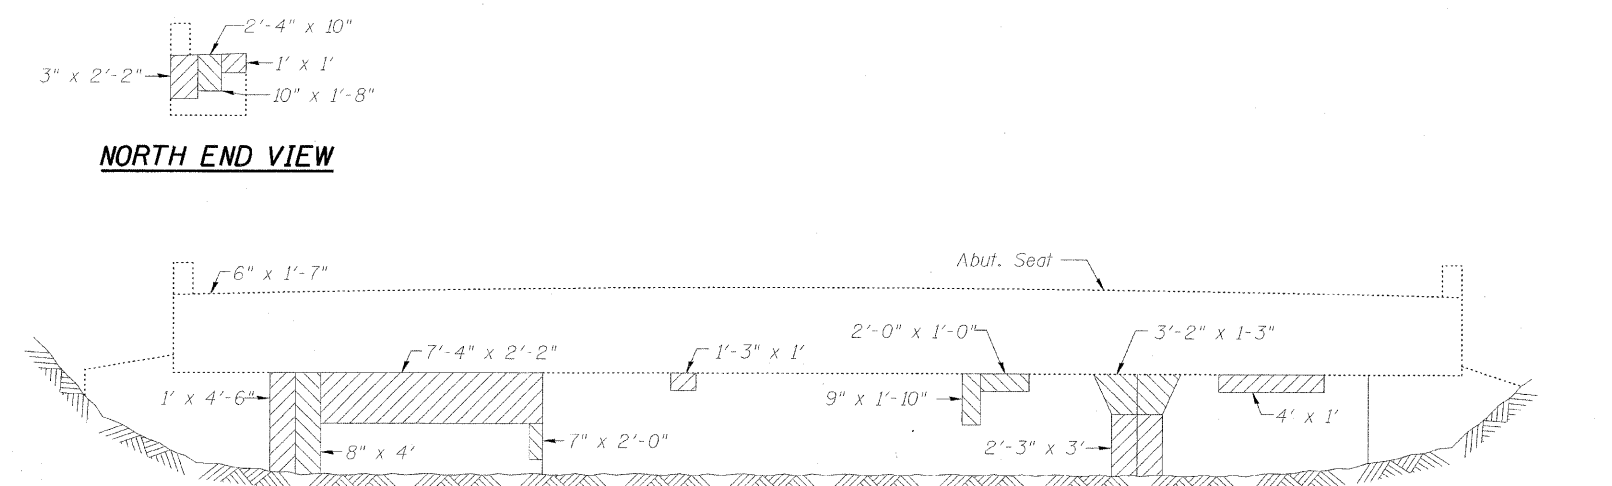

WEST ABUTMENT

DESIGNED	DDB
CHECKED	LLV
DRAWN	JSD
CHECKED	DDB

BILL OF MATERIAL

Item	Unit	Quantity
Structural Repair of Concrete (Depth Equal to or Less Than 5 inches)	Sq. Ft.	125

SUBSTRUCTURE REPAIRS
F.A.P. 311 (US RTE. 34)
OVER W BRANCH OF DU PAGE RIVER
SECTION 652X-B-R-1,
DU PAGE COUNTY, STA. 1701+11
STRUCTURE NO. 022-0040

 **STS CONSULTANTS**
111 NE Jefferson Ave.
Peoria, Illinois 61602
Ph(309)676-8464
FAX(309)676-5445
IL Design Firm Reg. No. 184-001518