

F.A.P. RTE.	SECTION	COUNTY	TOTAL SHEETS	SHEET NO.
305	2007-028RS	COOK	36	19
STA.		TO STA.		
FED. ROAD DIST. NO.		ILLINOIS FED. AID PROJECT		
CONTRACT NO. 60004				

### TEMPORARY TRAFFIC SIGNAL AND REMOVAL LEGEND


	PROPOSED	EXISTING		PROPOSED	EXISTING
TEMPORARY CONTROLLER CABINET			HEAVY-DUTY HANDHOLE		
TEMPORARY SERVICE INSTALLATION, (P) POLE OR (G) GROUND MOUNT			G.S. CONDUIT IN TRENCH OR PUSHED		
TEMPORARY TRAFFIC SIGNAL HEAD SPAN WIRE MOUNTED ORIGINAL LOCATION			TEMPORARY SPAN WIRE, TETHER WIRE, AND CABLE		
TEMPORARY TRAFFIC SIGNAL HEAD SPAN WIRE MOUNTED SECONDARY LOCATION			COMMON TRENCH		
TEMPORARY PEDESTRIAN SIGNAL HEAD, BRACKET MOUNTED			UNIT DUCT		
TEMPORARY WOOD POLE (CLASS 5 OR BETTER) 45 FOOT (13.7m) MINIMUM			TEMPORARY PEDESTRIAN PUSHBUTTON DETECTOR		
EXISTING SIGNAL POST AND FOUNDATION TO BE REMOVED			DETECTOR LOOP, TYPE I		
STEEL MAST ARM ASSEMBLY AND POLE			PREFORMED DETECTOR LOOP		
ALUMINUM MAST ARM ASSEMBLY AND POLE			MICROWAVE VEHICLE SENSOR		
COMBINATION MAST ARM ASSEMBLY AND POLE, STEEL WITH LUMINAIRE			VIDEO DETECTOR		
EXISTING STREET LIGHT, FOUNDATION AND LUMINAIRE TO REMAIN			CLOSED CIRCUIT TV		
HANDHOLE			EMERGENCY VEHICLE SYSTEM DETECTOR		
			CONFIRMATION BEACON		
			WIRELESS INTERCONNECT		

THE FOLLOWING ITEMS SHALL BE REMOVED BY THE CONTRACTOR AND SHALL BE DISPOSED OF BY THEM OUTSIDE THE RIGHT-OF-WAY AT THEIR EXPENSE. THE SALVAGE VALUE OF THE REMOVED EQUIPMENT SHALL BE REFLECTED IN THE CONTRACT BID PRICE.

- 2 EACH SIGNAL HEAD, 1-FACE, 3-SECTION M.A. MOUNTED
- 4 EACH SIGNAL HEAD, 2-FACE, 3-SECTION
- 2 EACH SIGNAL HEAD, 1-FACE, 3-SECTION
- 2 EACH PEDESTRIAN SIGNAL HEAD, 1-FACE
- 2 EACH PEDESTRIAN PUSHBUTTON
- 1 EACH SERVICE INSTALLATION, POLE MOUNTED
- 3 EACH 14' SIGNAL POST
- 2 EACH TRAFFIC SIGNAL BACKPLATE

THE FOLLOWING EXISTING TRAFFIC SIGNAL EQUIPMENT SHALL BE REMOVED BY THE CONTRACTOR, SHALL REMAIN THE PROPERTY OF THE STATE AND SHALL BE DELIVERED BY THE CONTRACTOR TO THE STATE'S TRAFFIC SIGNAL MAINTENANCE CONTRACTOR'S MAIN FACILITY AS PER THE TRAFFIC SIGNAL SPECIFICATIONS.

- 1 EACH CONTROLLER AND CABINET, COMPLETE

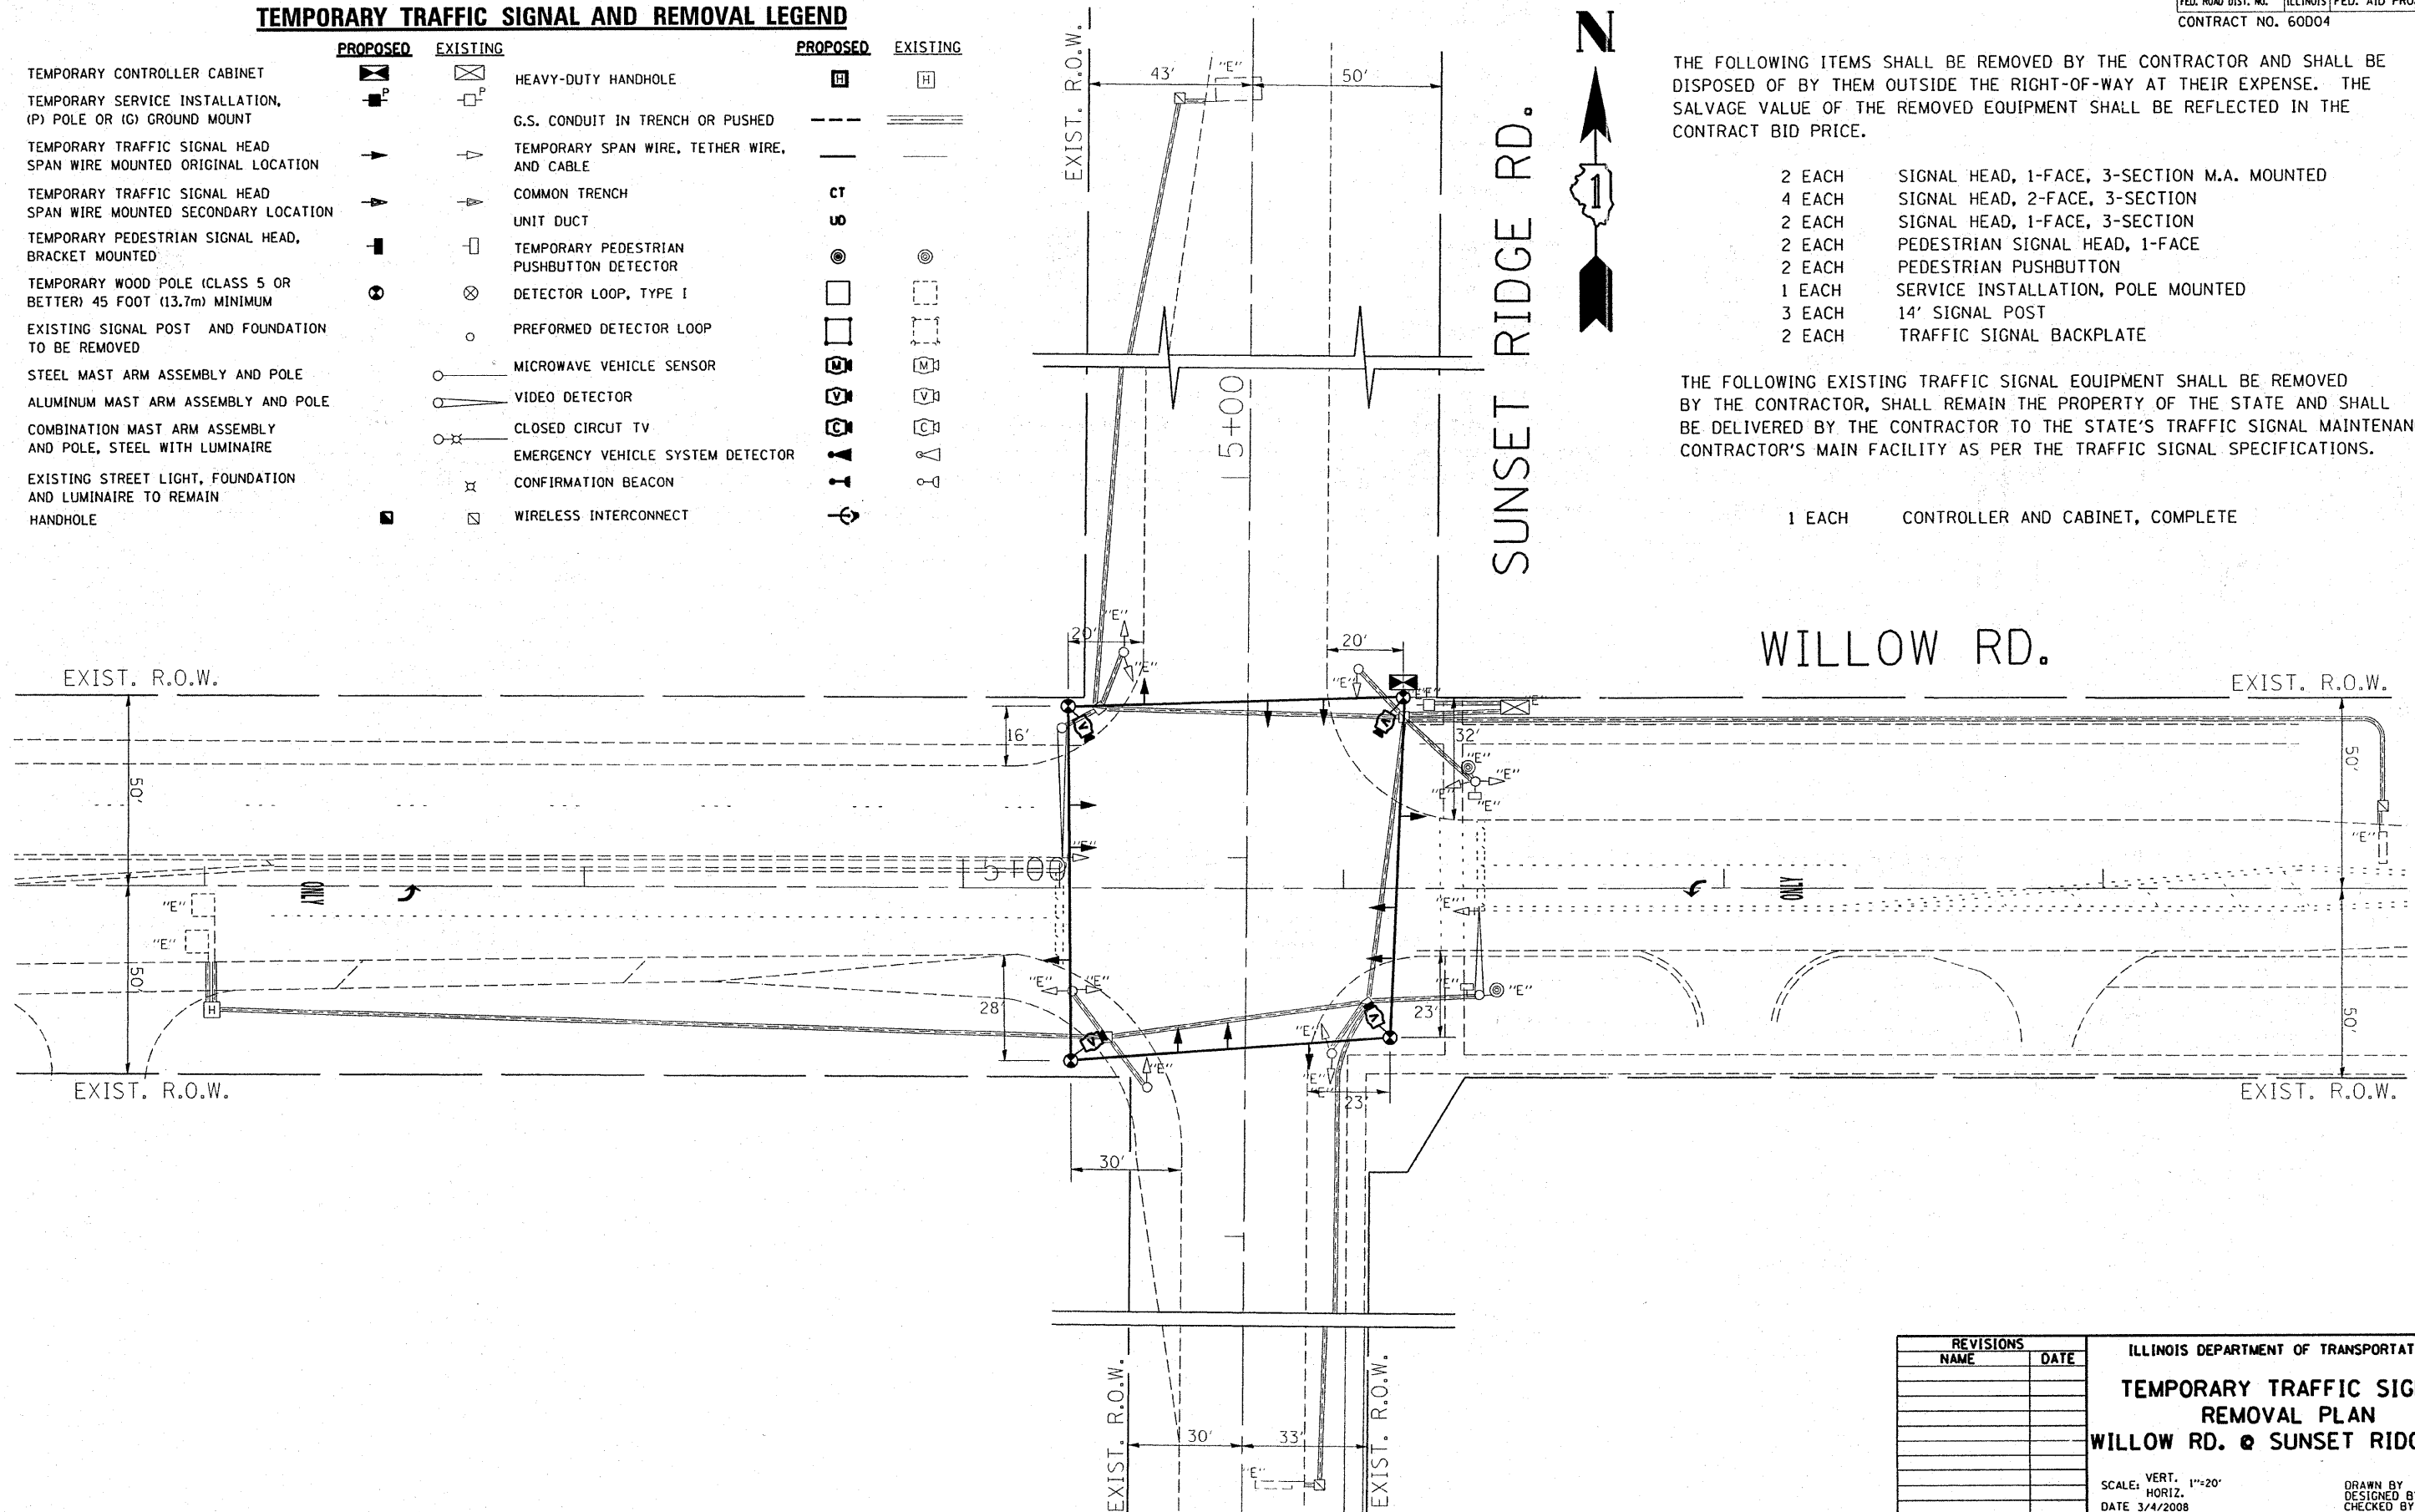

REVISIONS	
NAME	DATE

ILLINOIS DEPARTMENT OF TRANSPORTATION  
**TEMPORARY TRAFFIC SIGNAL  
 REMOVAL PLAN**  
**WILLOW RD. @ SUNSET RIDGE RD.**

SCALE: VERT. 1"=20'  
 HORIZ. 1"=20'  
 DATE 3/4/2008

DRAWN BY BCK  
 DESIGNED BY BCK  
 CHECKED BY DAD