


NOTE

ALL FINAL PAVEMENT MARKINGS SHALL BE THERMOPLASTIC (OF THE EXTRUDED TYPE) AND SHOULD BE PLACED IN ACCORDANCE WITH "DISTRICT ONE TYPICAL PAVEMENT MARKINGS" DETAIL, (TC-13).

FOR DETAILS AND SYMBOLS OF RAISED REFLECTIVE PAVEMENT MARKERS, SEE SPECIAL FOR TYPICAL APPLICATIONS RAISED REFLECTIVE PAVEMENT (SNOW-FLOW RESISTANT) USE DUAL RAISED REFLECTIVE PAVEMENT MARKERS.

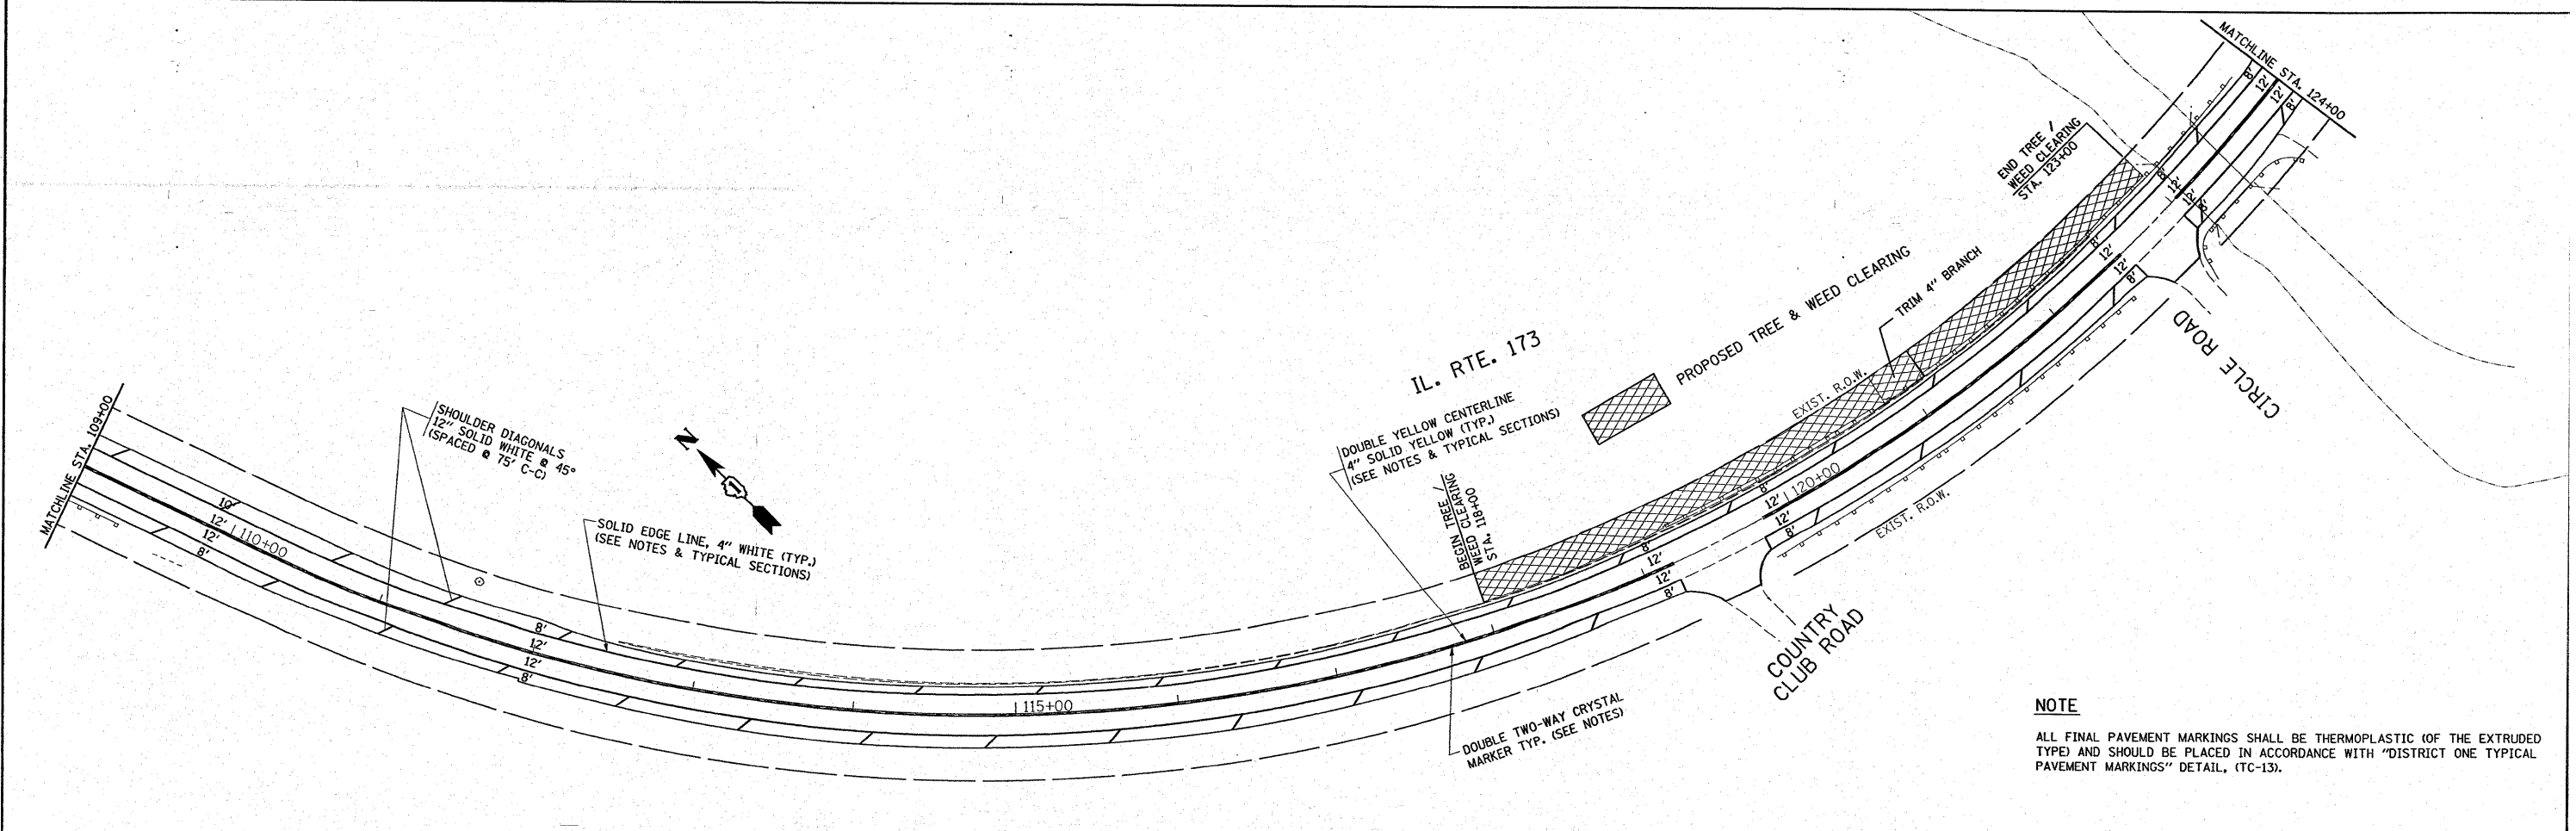

NOTE

ALL FINAL PAVEMENT MARKINGS SHALL BE THERMOPLASTIC (OF THE EXTRUDED TYPE) AND SHOULD BE PLACED IN ACCORDANCE WITH "DISTRICT ONE TYPICAL PAVEMENT MARKINGS" DETAIL, (TC-13).

FILE NAME = c:\projects\101108\sh.pmk.dgn	USER NAME = drvakosgn	DESIGNED -	REVISED -	STATE OF ILLINOIS DEPARTMENT OF TRANSPORTATION	IL. RTE. 173 (LAKE AVENUE TO ORCHARD STREET PAVEMENT MARKING AND LANDSCAPING PLAN)	F.A.P. RTE.	SECTION	COUNTY	TOTAL SHEETS	SHEET NO.	
	PLOT SCALE = 50.0000' / IN.	DRAWN -	REVISED -			303	049-1	LAKE	42	15	
	PLOT DATE = 1/31/2008	CHECKED -	REVISED -			2007		CONTRACT NO. 60D39			
				SCALE: 1"=50'		SHEET NO. 8 OF 25 SHEETS		STA. 94+00 TO STA. 124+00		FED. ROAD DIST. NO. 1 ILLINOIS FED. AID PROJECT	