


FINAL SURVEY	SURVEYED	BY	DATE
NOTE BOOK NO.	PLOTTED		
	TEMPLATE		
	AREAS CHECKED		
	AREAS CHECKED		

ORIGINAL SURVEY	SURVEYED	BY	DATE
NOTE BOOK NO.	PLOTTED		
	TEMPLATE		
	AREAS CHECKED		
	AREAS CHECKED		

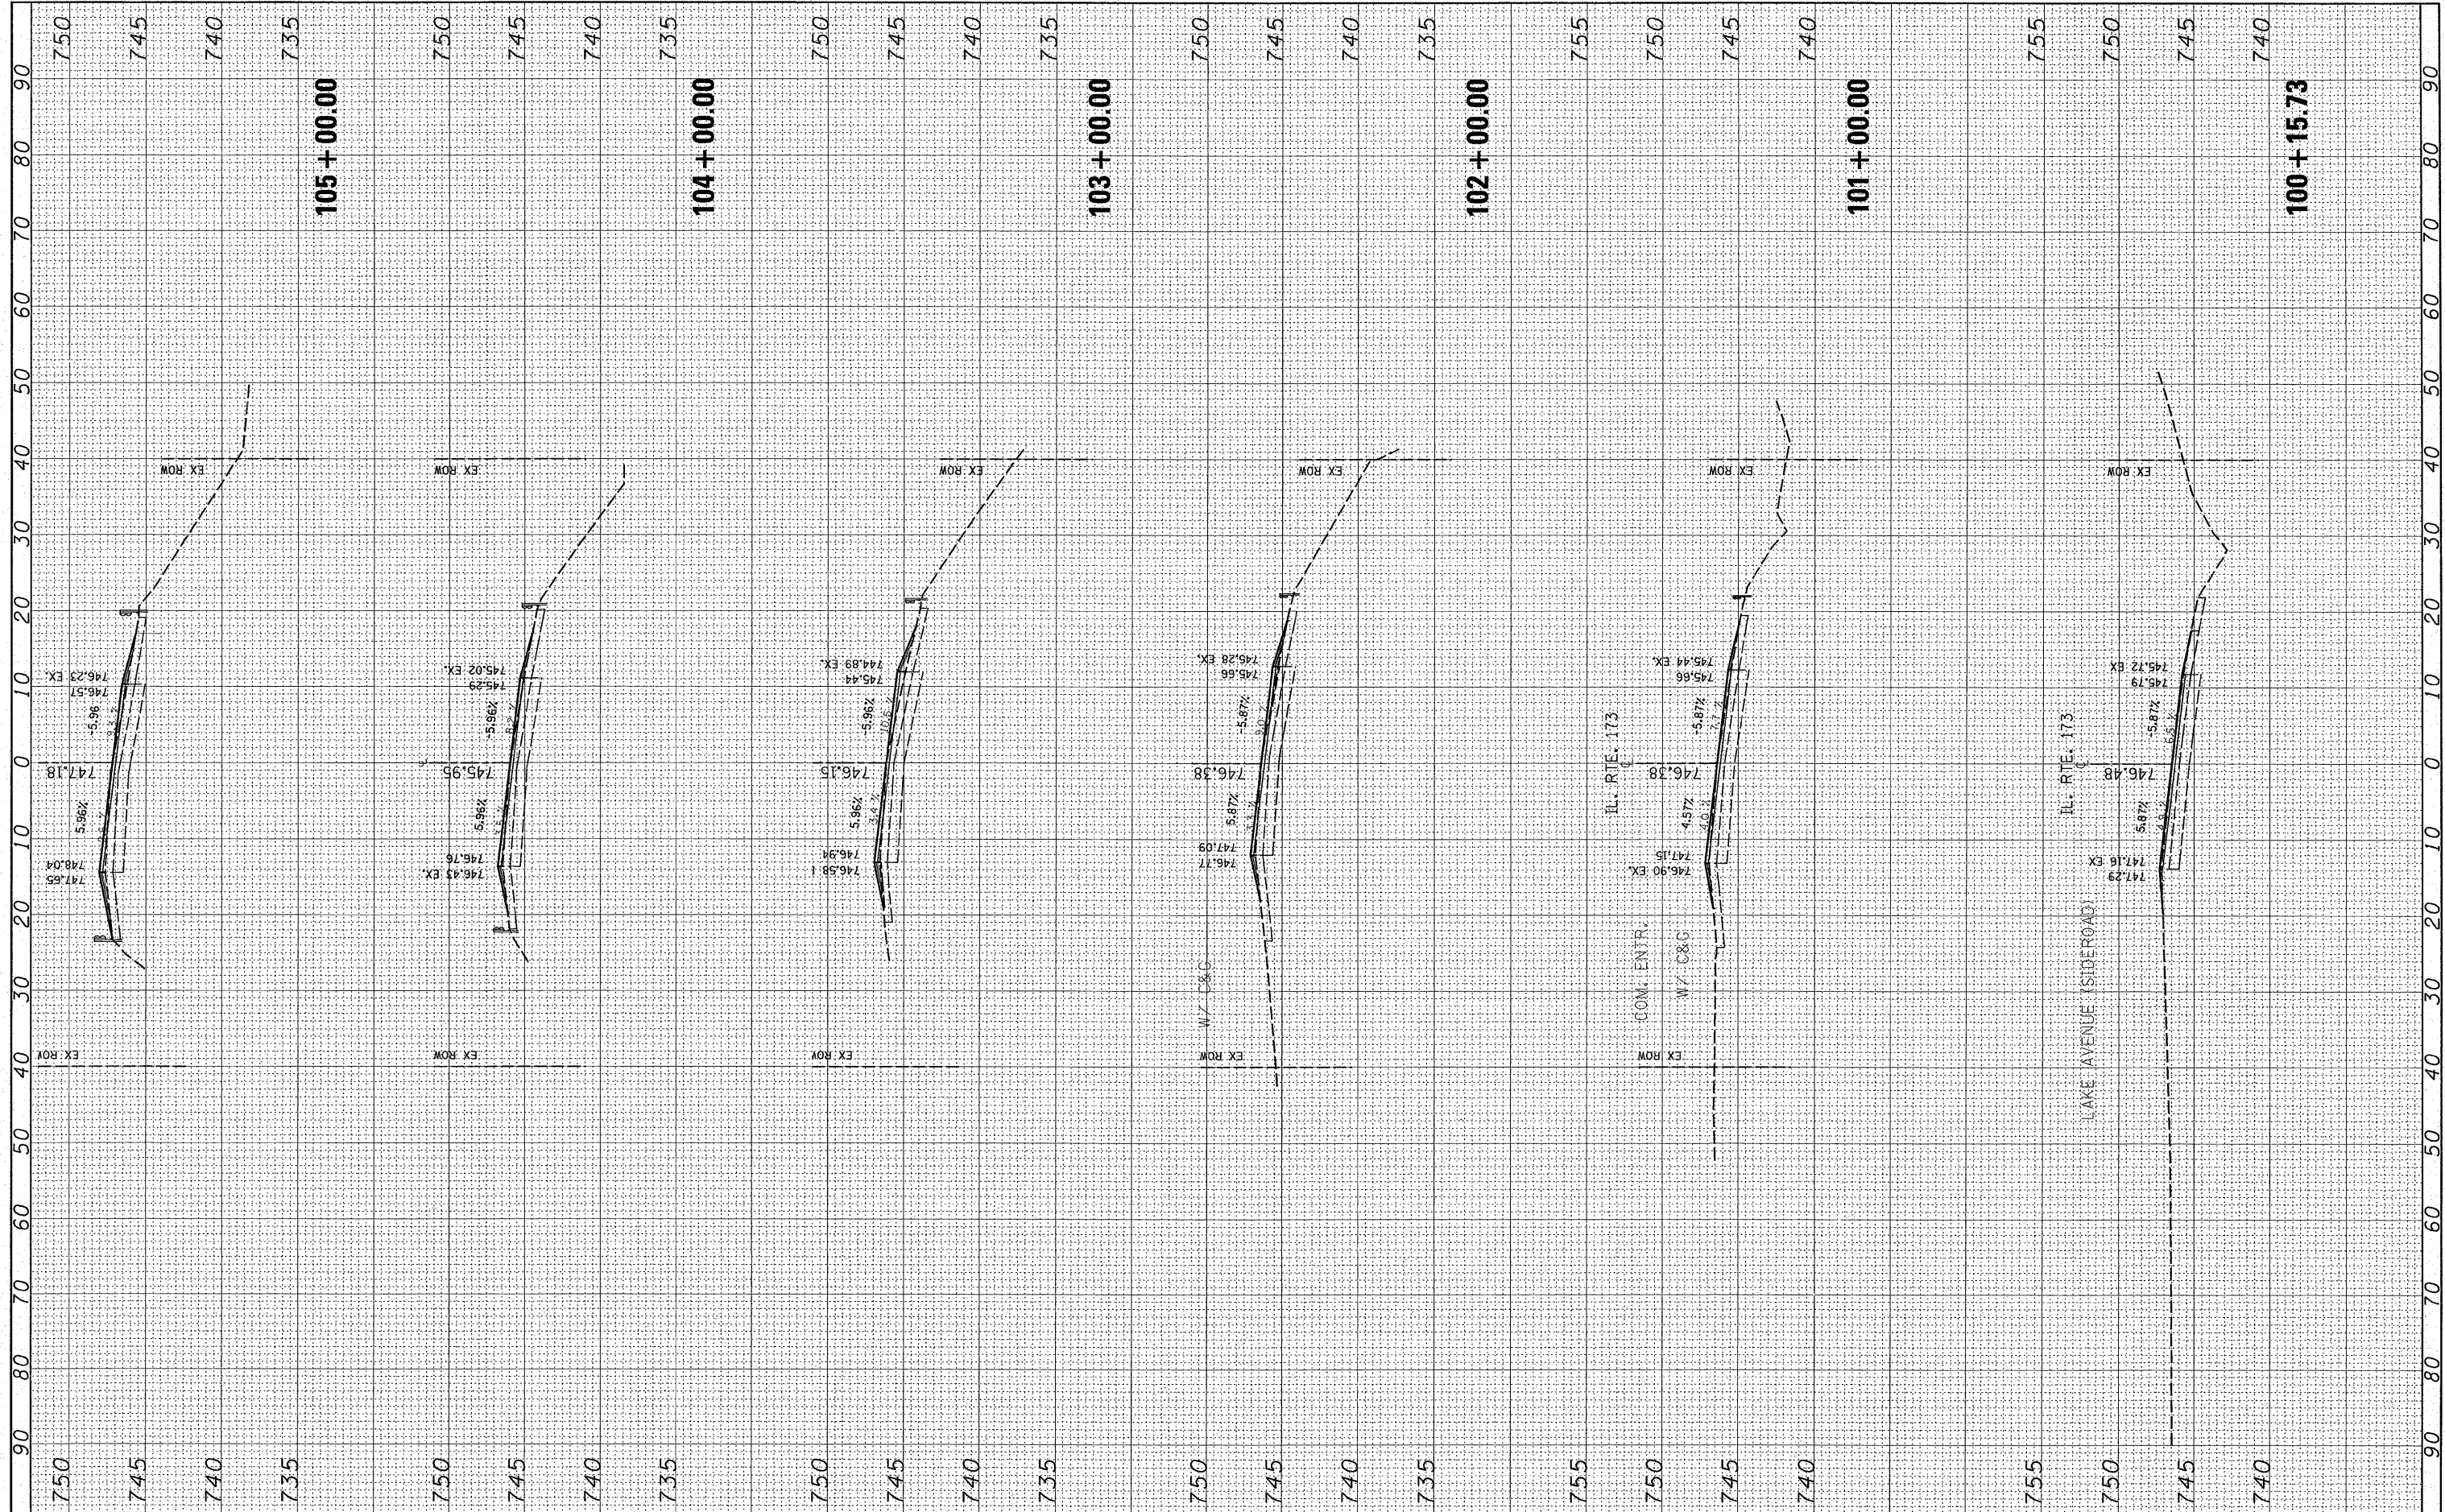

FILE NAME = c:\projects\101108\173.shdgn

USER NAME = galbennb  
 DESIGNED -  
 DRAWN -  
 CHECKED -  
 DATE -

REVISIED -  
 REVISIED -  
 REVISIED -  
 REVISIED -

DESIGNED -  
 DRAWN -  
 CHECKED -  
 DATE -

STATE OF ILLINOIS  
 DEPARTMENT OF TRANSPORTATION

IL 173 (LAKE AVENUE TO ORCHARD STREET)  
 CROSS SECTION  
 SCALE: SHEET NO. OF SHEETS STA. 100+15.73 TO STA. 105+00.00

F.A.P. RTE. 303	SECTION 2007-049 I	COUNTY LAKE	TOTAL SHEETS 43	SHEET NO. 32
CONTRACT NO. 60D39				
FED. ROAD DIST. NO. 1 ILLINOIS FED. AID PROJECT				