


FINAL SURVEY	SURVEYED	BY	DATE
NOTE BOOK	PLOTTED		
NO.	TEMPLATE		
	AREAS		
	CHECKED		

ORIGINAL SURVEY	SURVEYED	BY	DATE
NOTE BOOK	PLOTTED		
NO.	TEMPLATE		
	AREAS		
	CHECKED		

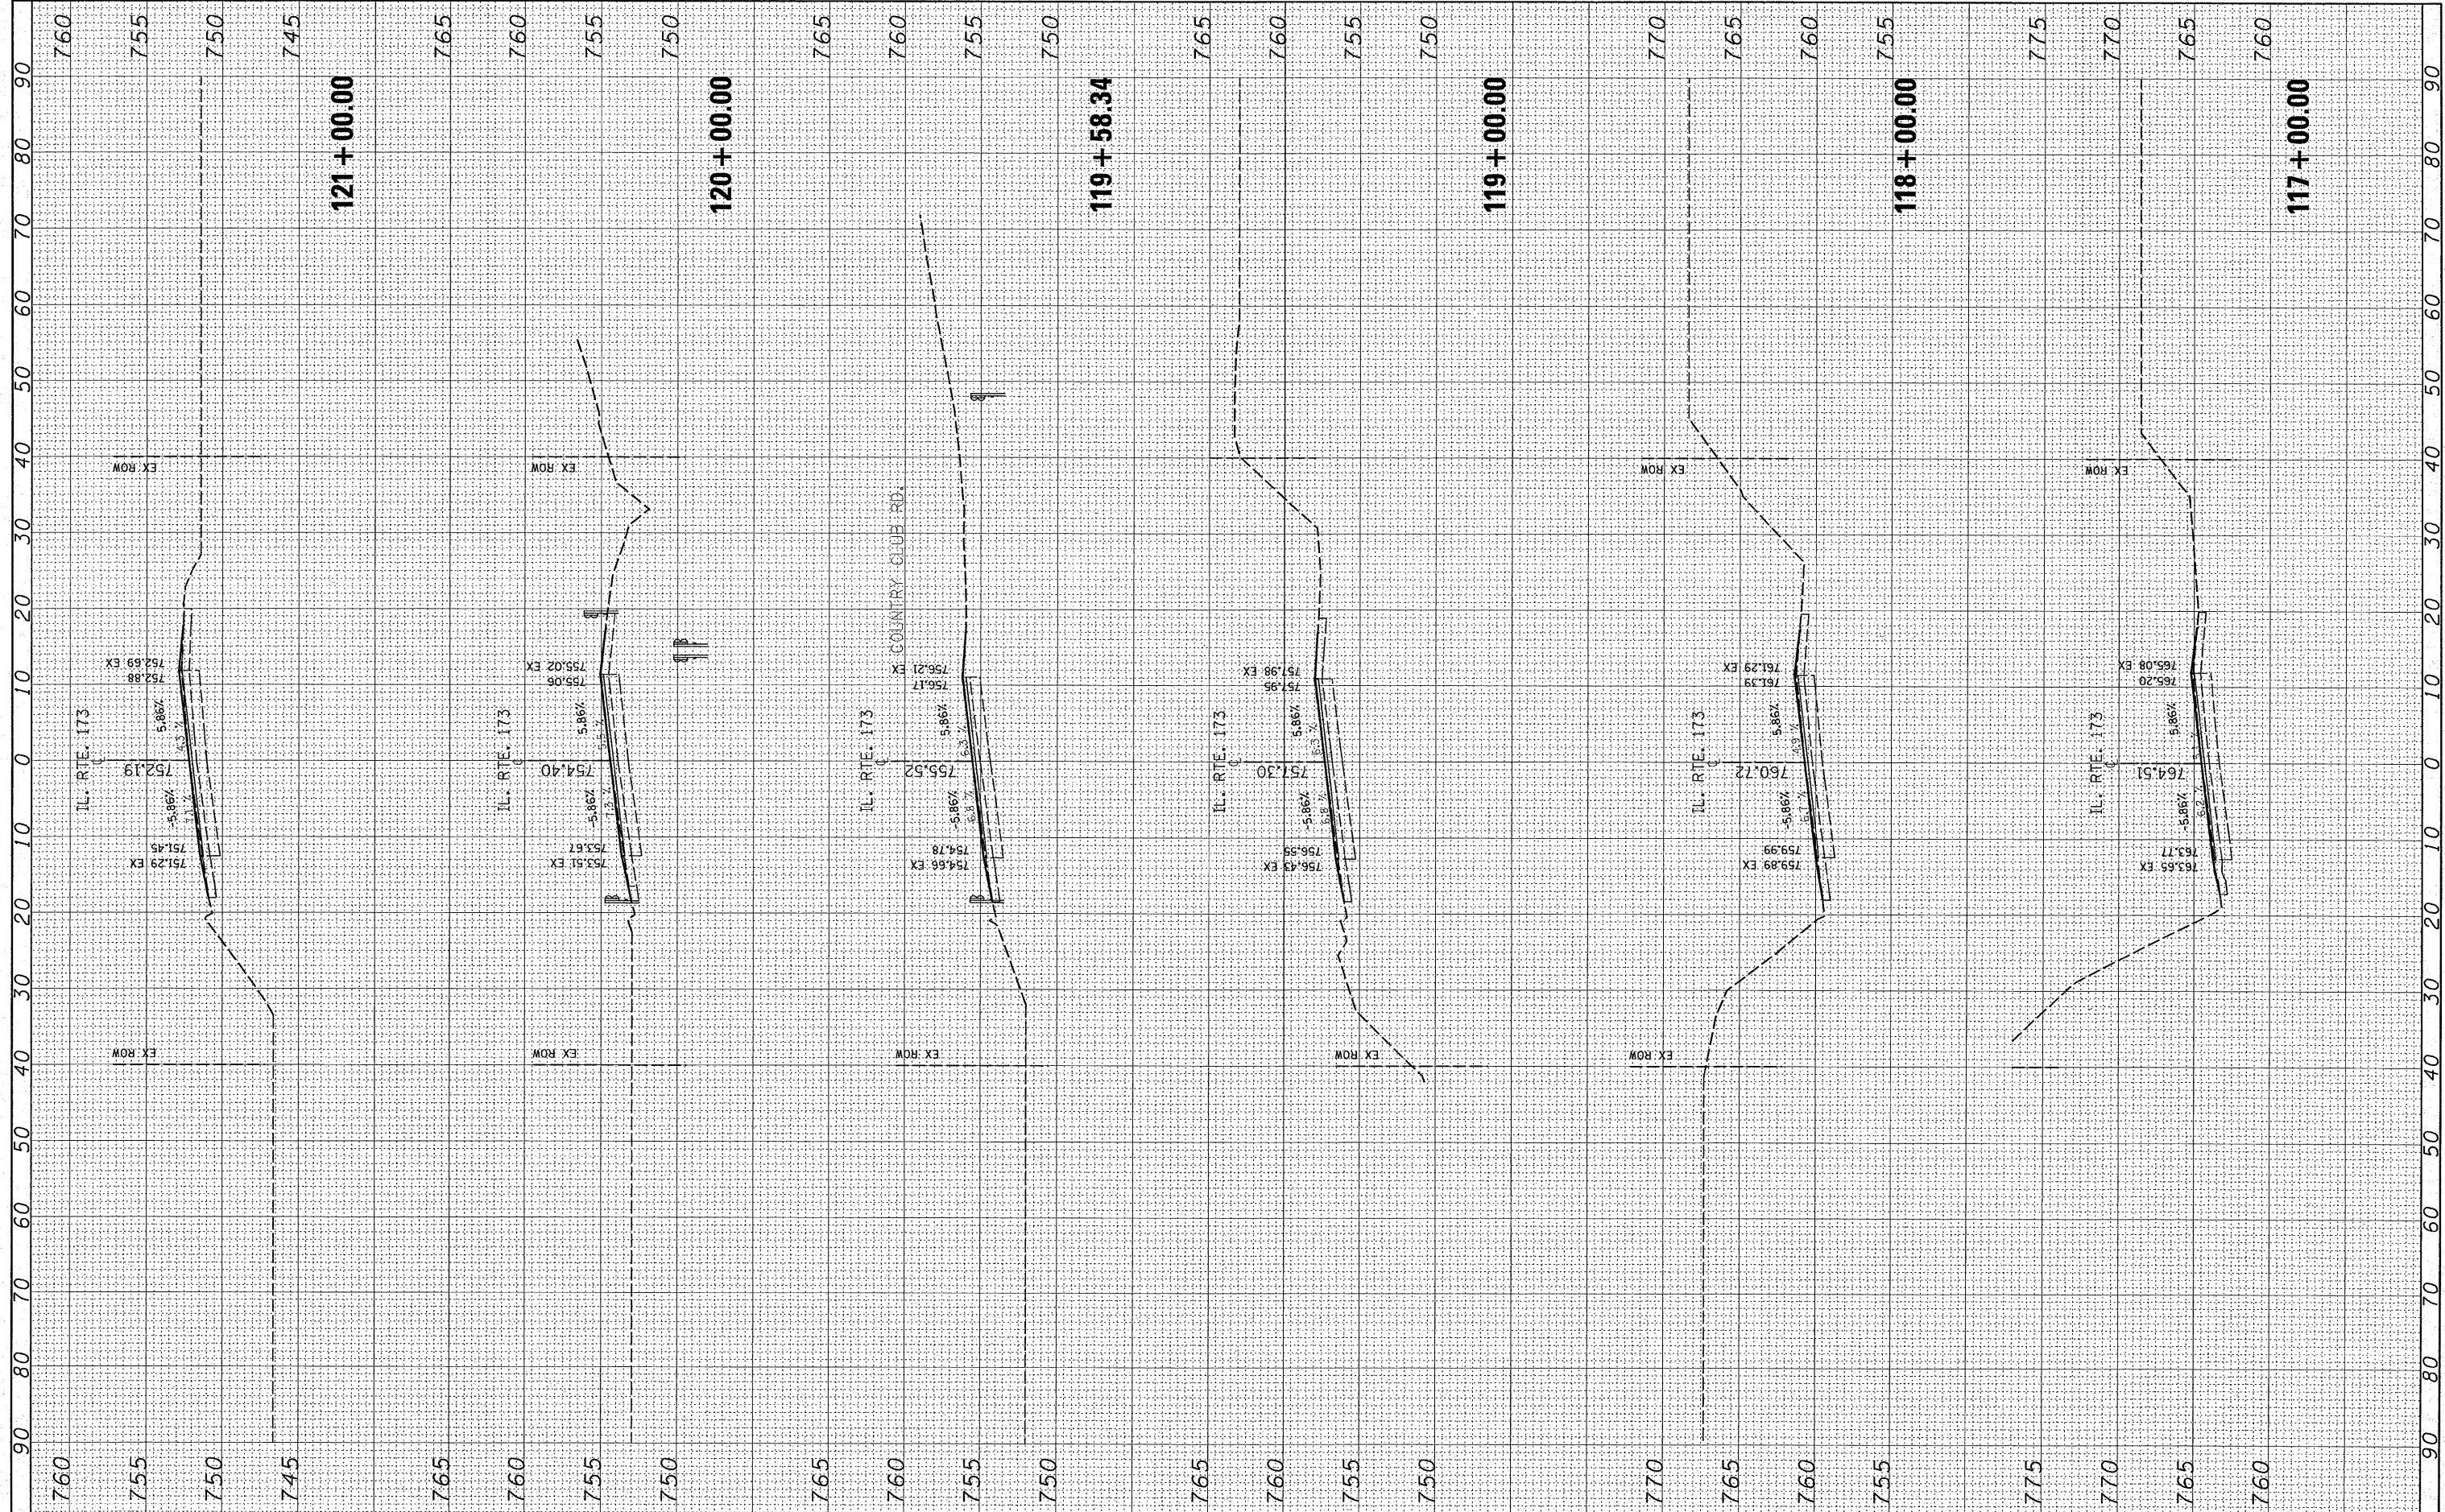

FILE NAME = c:\projects\vd01108\vs.173.shdgn
 USER NAME = galborrb
 PLOT SCALE = 10.0000' / IN.
 PLOT DATE = 2/19/2008

DESIGNED -	REVISED -
DRAWN -	REVISED -
CHECKED -	REVISED -
DATE -	REVISED -

**STATE OF ILLINOIS
DEPARTMENT OF TRANSPORTATION**

**IL 173 (LAKE AVENUE TO ORCHARD STREET)
CROSS SECTION**

SCALE: SHEET NO. OF SHEETS STA. 117+00.00 TO STA. 121+00.00

F.A.P. RTE. 303	SECTION 2007-049 I	COUNTY LAKE	TOTAL SHEETS 49	SHEET NO. 35
CONTRACT NO. 60D39			FED. ROAD DIST. NO. 1 ILLINOIS FED. AID PROJECT	