


FINAL SURVEY	SURVEYED	BY	DATE
NOTE BOOK NO.	PLOTTED		
	TEMPLATE		
	AREAS		
	CHECKED		

ORIGINAL SURVEY	SURVEYED	BY	DATE
NOTE BOOK NO.	PLOTTED		
	TEMPLATE		
	AREAS		
	CHECKED		

765

765

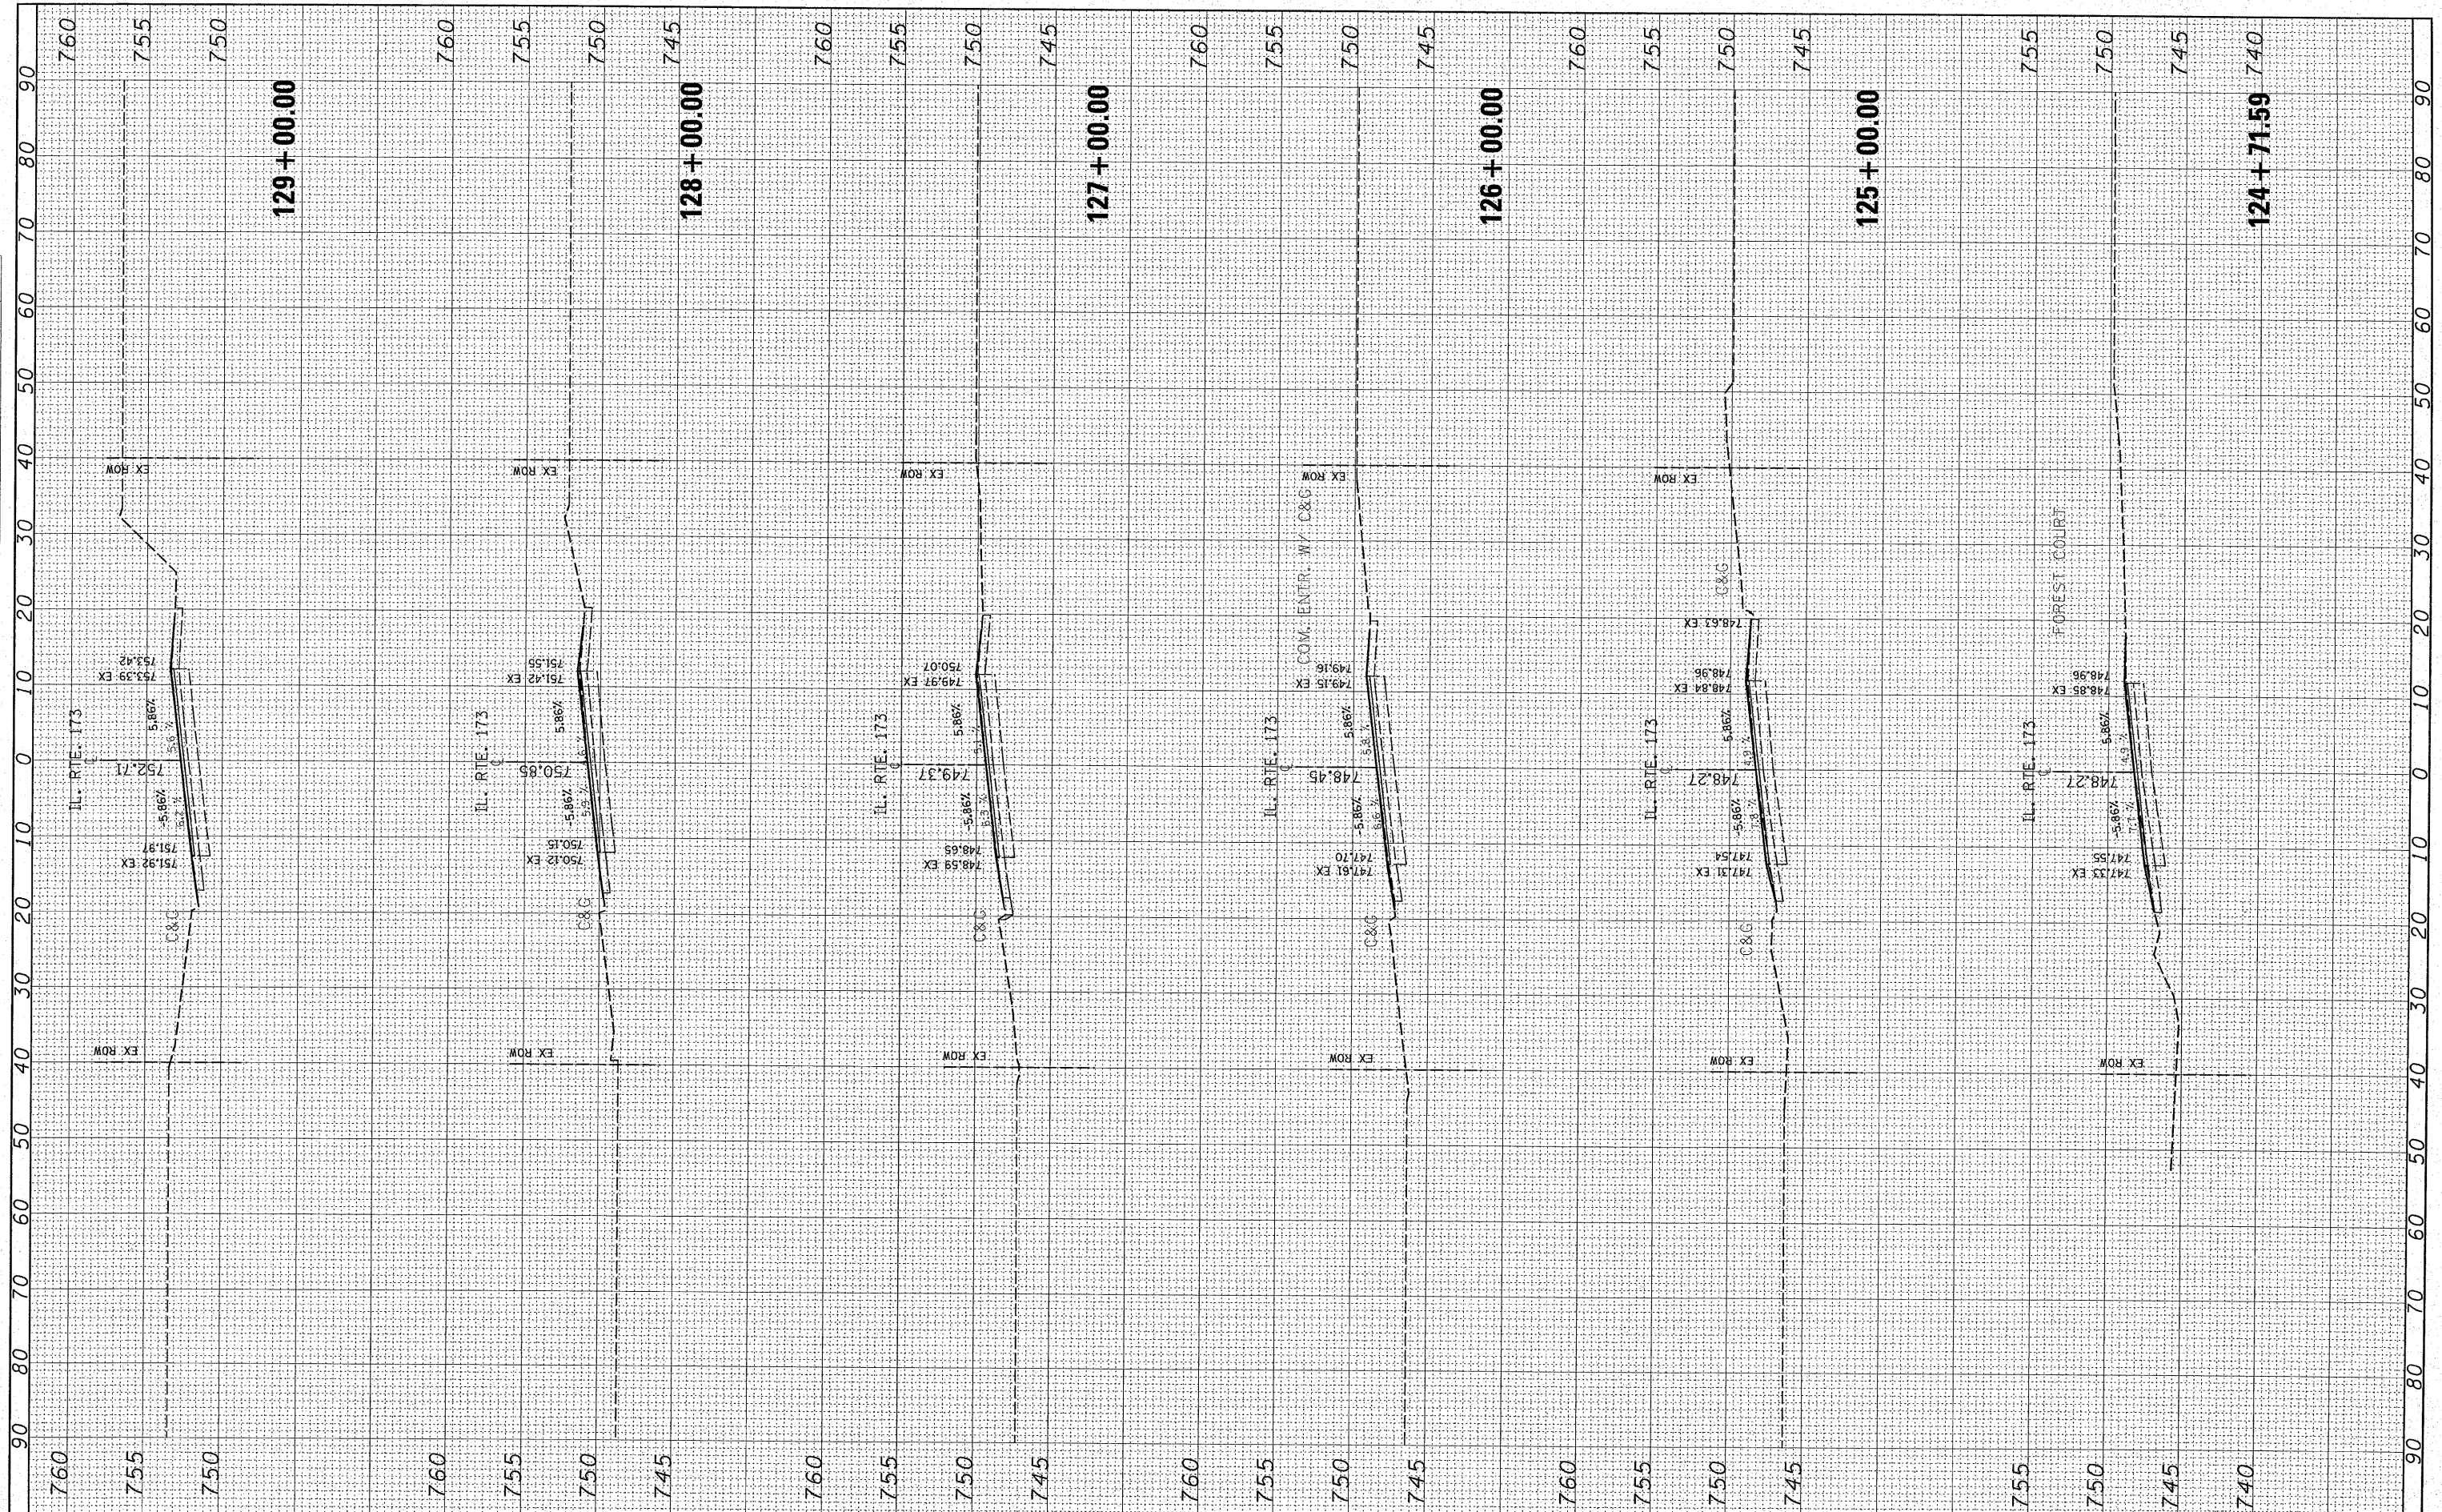

FILE NAME = c:\projects\101108\173\_173.shdgn

USER NAME = galbannb  
 PLOT SCALE = 10.0000' / IN.  
 PLOT DATE = 2/19/2008

DESIGNED -  
 DRAWN -  
 CHECKED -  
 DATE -

REVISED -  
 REVISED -  
 REVISED -  
 REVISED -

**STATE OF ILLINOIS  
 DEPARTMENT OF TRANSPORTATION**

**IL 173 (LAKE AVENUE TO ORCHARD STREET)  
 CROSS SECTION**

SCALE: SHEET NO. OF SHEETS STA. 124+71.59 TO STA. 129+00.00

F.A.P. RTE.	SECTION	COUNTY	TOTAL SHEETS	SHEET NO.
303	2007-049 I	LAKE	49	37
CONTRACT NO. 60039				
FED. ROAD DIST. NO. 1 ILLINOIS FED. AID PROJECT				