


FINAL SURVEY	SURVEYED	BY	DATE
NOTE BOOK	PLOTTED		
NO.	TEMPLATE		
	AREAS CHECKED		

ORIGINAL SURVEY	SURVEYED	BY	DATE
NOTE BOOK	PLOTTED		
NO.	TEMPLATE		
	AREAS CHECKED		

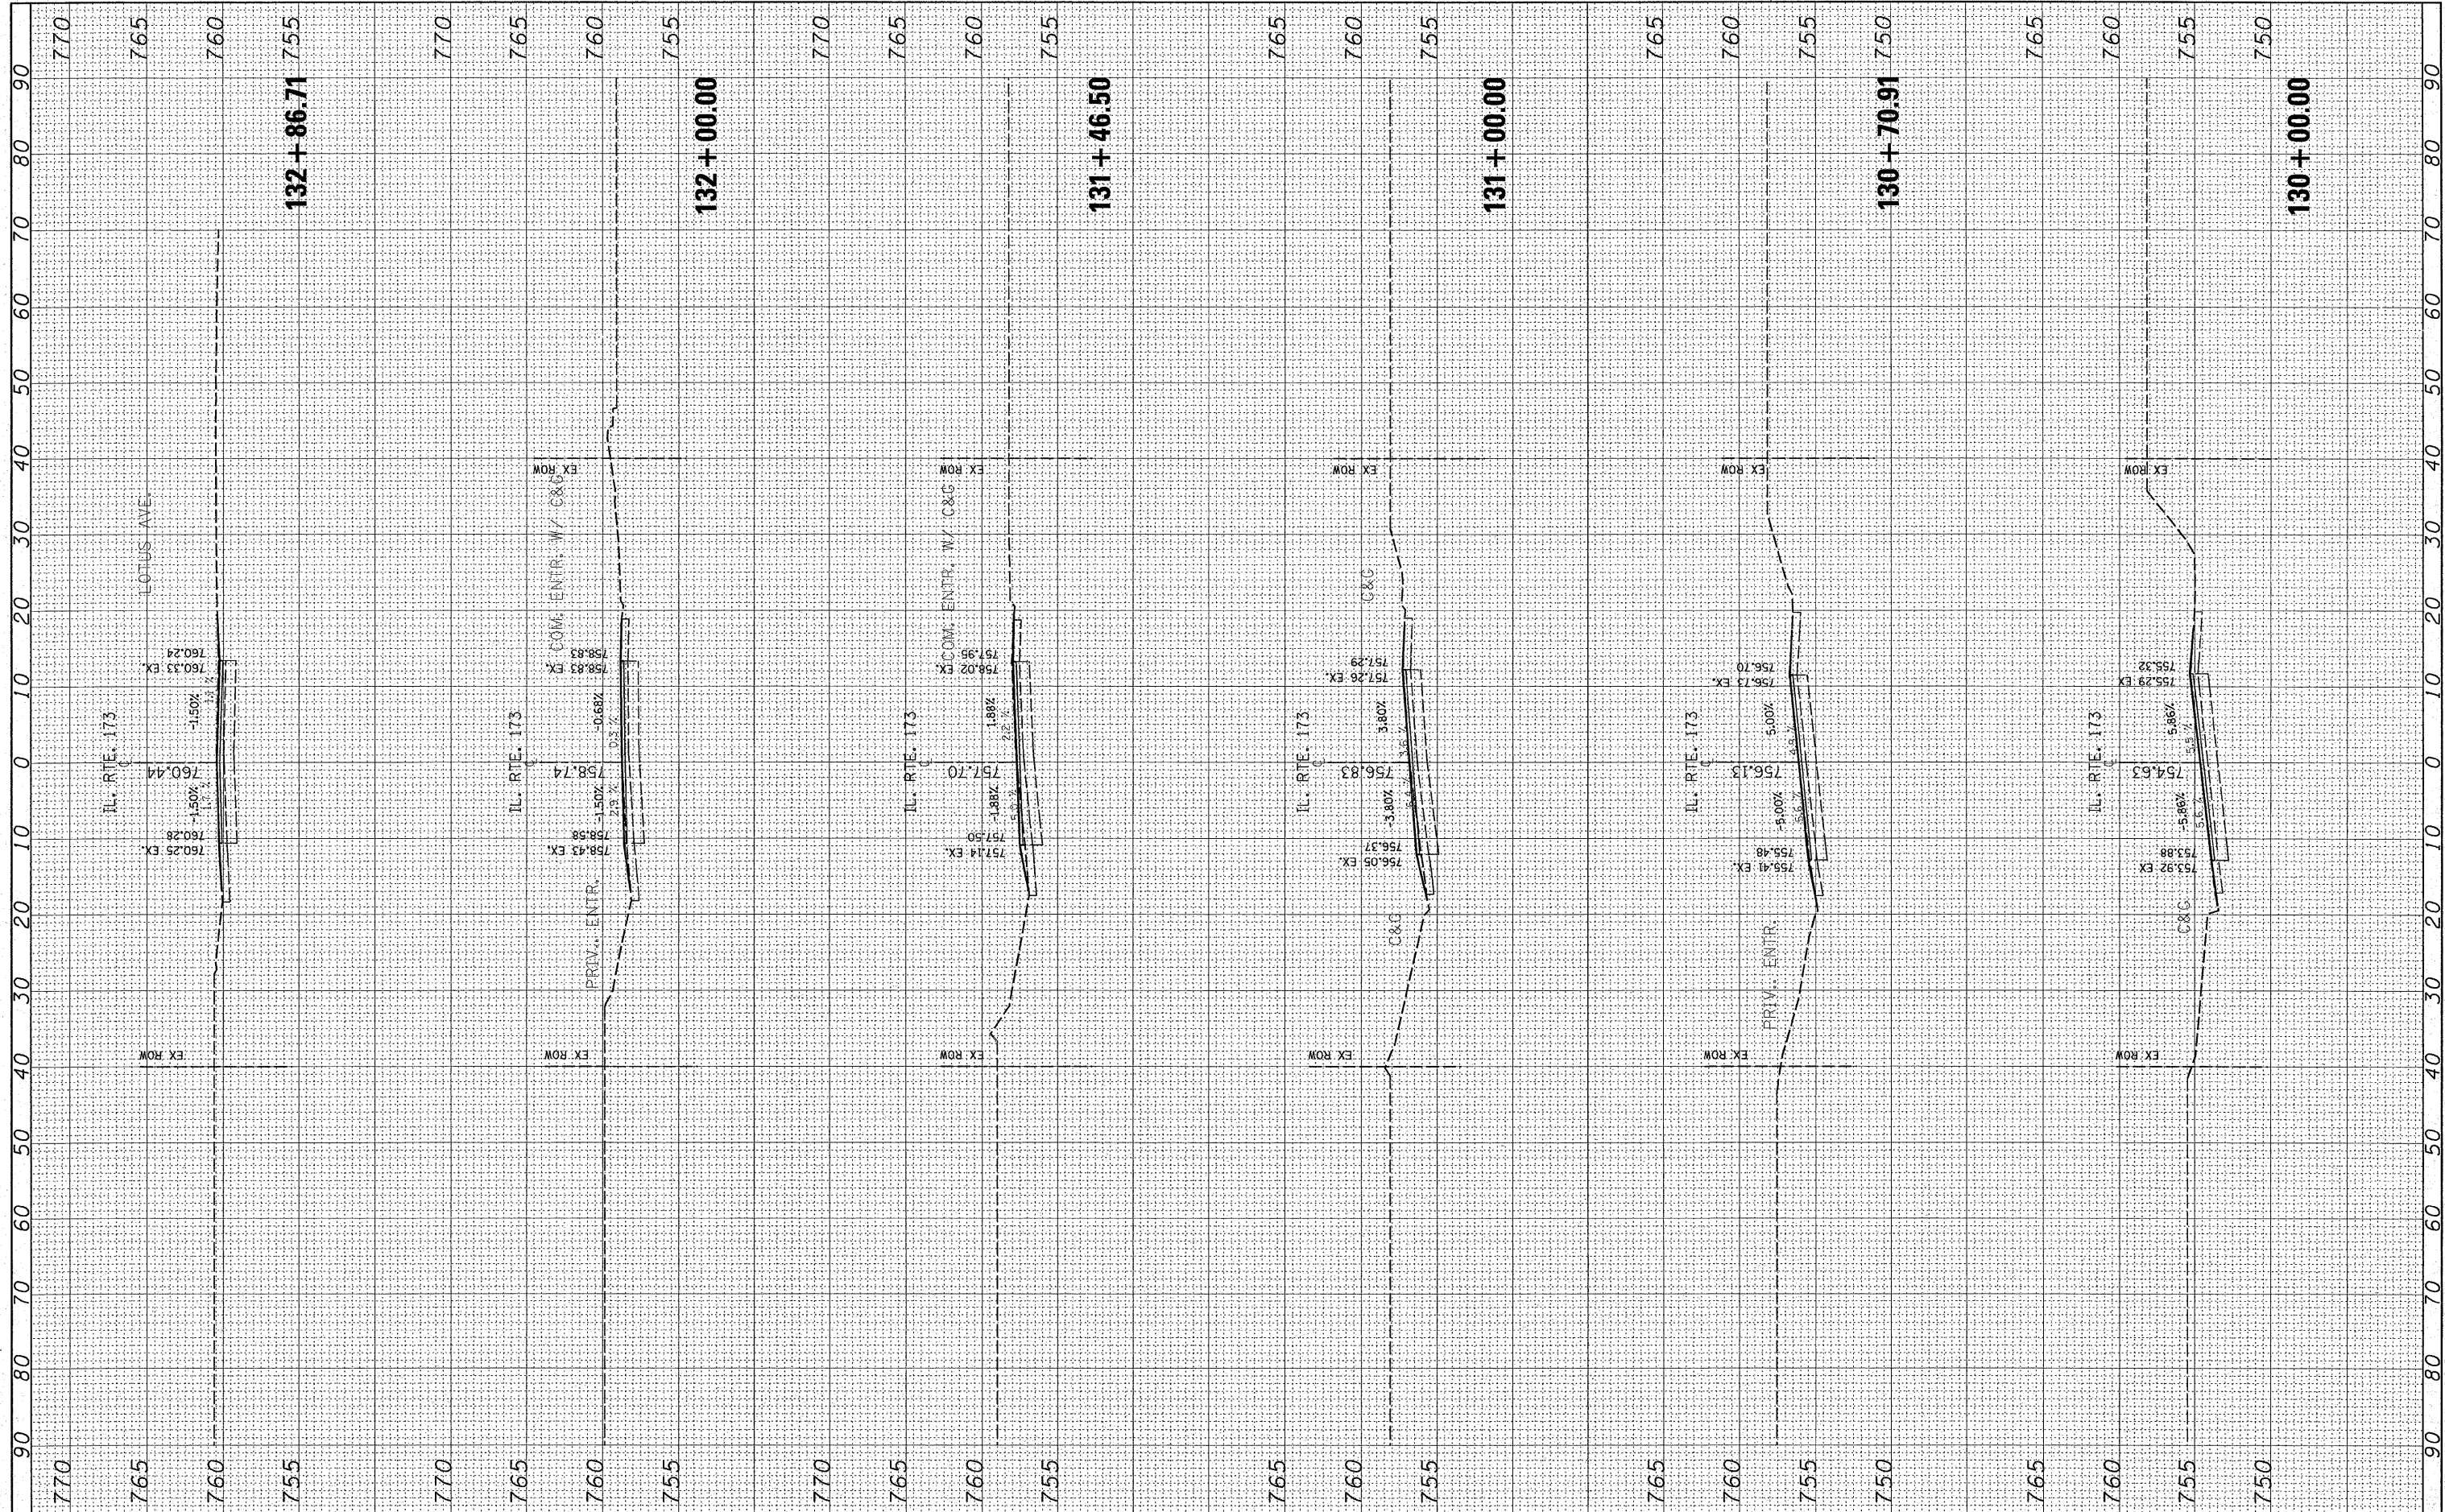

FILE NAME = e:\projects\dl01108\xs_173.shdgn

USER NAME = galbamb
 PLOT SCALE = 10,0000' / IN.
 PLOT DATE = 2/19/2008

DESIGNED -
 DRAWN -
 CHECKED -
 DATE -

REVISED -
 REVISED -
 REVISED -
 REVISED -

STATE OF ILLINOIS
 DEPARTMENT OF TRANSPORTATION

IL 173 (LAKE AVENUE TO ORCHARD STREET)
 CROSS SECTION
 SCALE: SHEET NO. OF SHEETS STA. 130+00.00 TO STA. 132+86.71

F.A.P. RTE.	SECTION	COUNTY	TOTAL SHEETS	SHEET NO.
303	2007-049 I	LAKE	49	38
CONTRACT NO. 60D39				
FED. ROAD DIST. NO. 1 ILLINOIS FED. AID PROJECT				