


FINAL SURVEY	BY	DATE
SURVEYED		
NOTE BOOK		
NO.		
PLATE		
AREAS		
CHECKED		

ORIGINAL SURVEY	BY	DATE
SURVEYED		
NOTE BOOK		
NO.		
PLATE		
AREAS		
CHECKED		

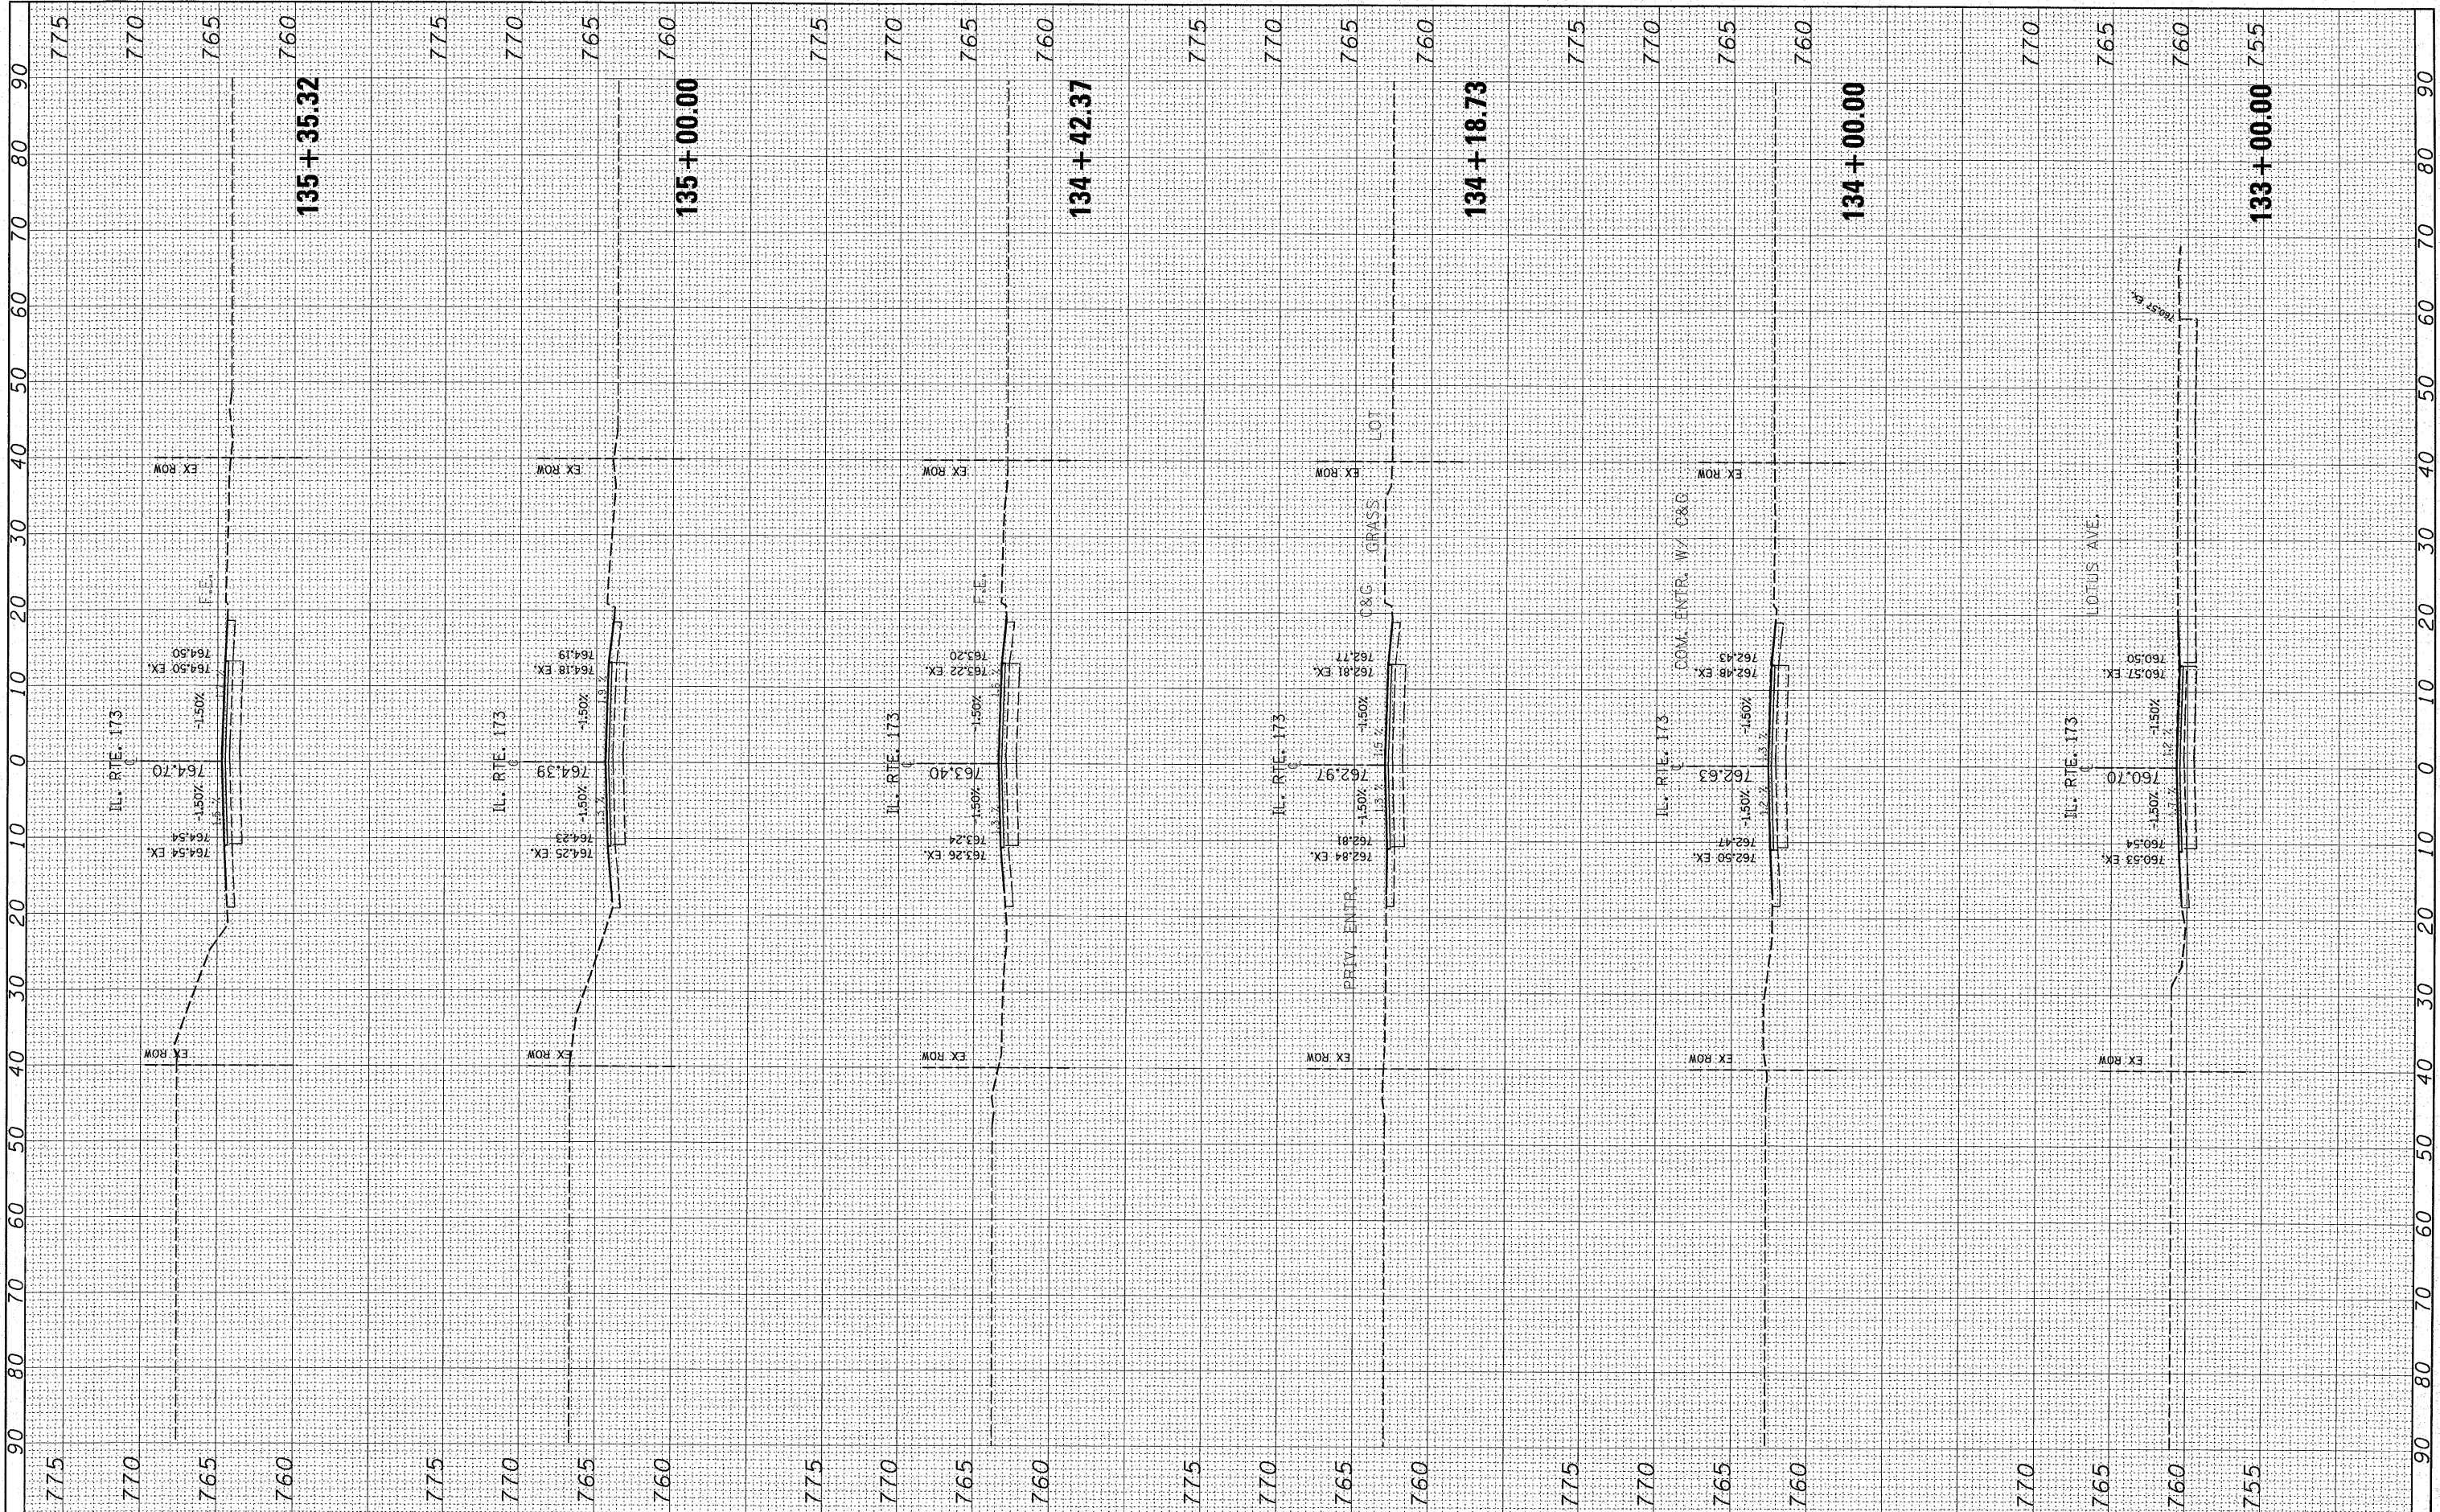

FILE NAME = c:\projects\dl01108\vs.173.shdgn

USER NAME = galbannb  
 DESIGNED -  
 DRAWN -  
 CHECKED -  
 DATE -

REVISIONS:  
 REVISIONS -  
 REVISIONS -  
 REVISIONS -  
 REVISIONS -

**STATE OF ILLINOIS  
 DEPARTMENT OF TRANSPORTATION**

**IL 173 (LAKE AVENUE TO ORCHARD STREET)  
 CROSS SECTION**

SCALE: SHEET NO. OF SHEETS STA. 133+00.00 TO STA. 135+35.32

F.A.P. RTE. 303	SECTION 2007-049 I	COUNTY LAKE	TOTAL SHEETS 49	SHEET NO. 39
CONTRACT NO. 60D39			FED. ROAD DIST. NO. 1 [ILLINOIS] FED. AID PROJECT	