


FINAL SURVEY	SURVEYED	DATE
NOTE BOOK NO.	PLOTTED	
	TEMPLATE	
	AREAS CHECKED	

ORIGINAL SURVEY	SURVEYED	DATE
NOTE BOOK NO.	PLOTTED	
	TEMPLATE	
	AREAS CHECKED	

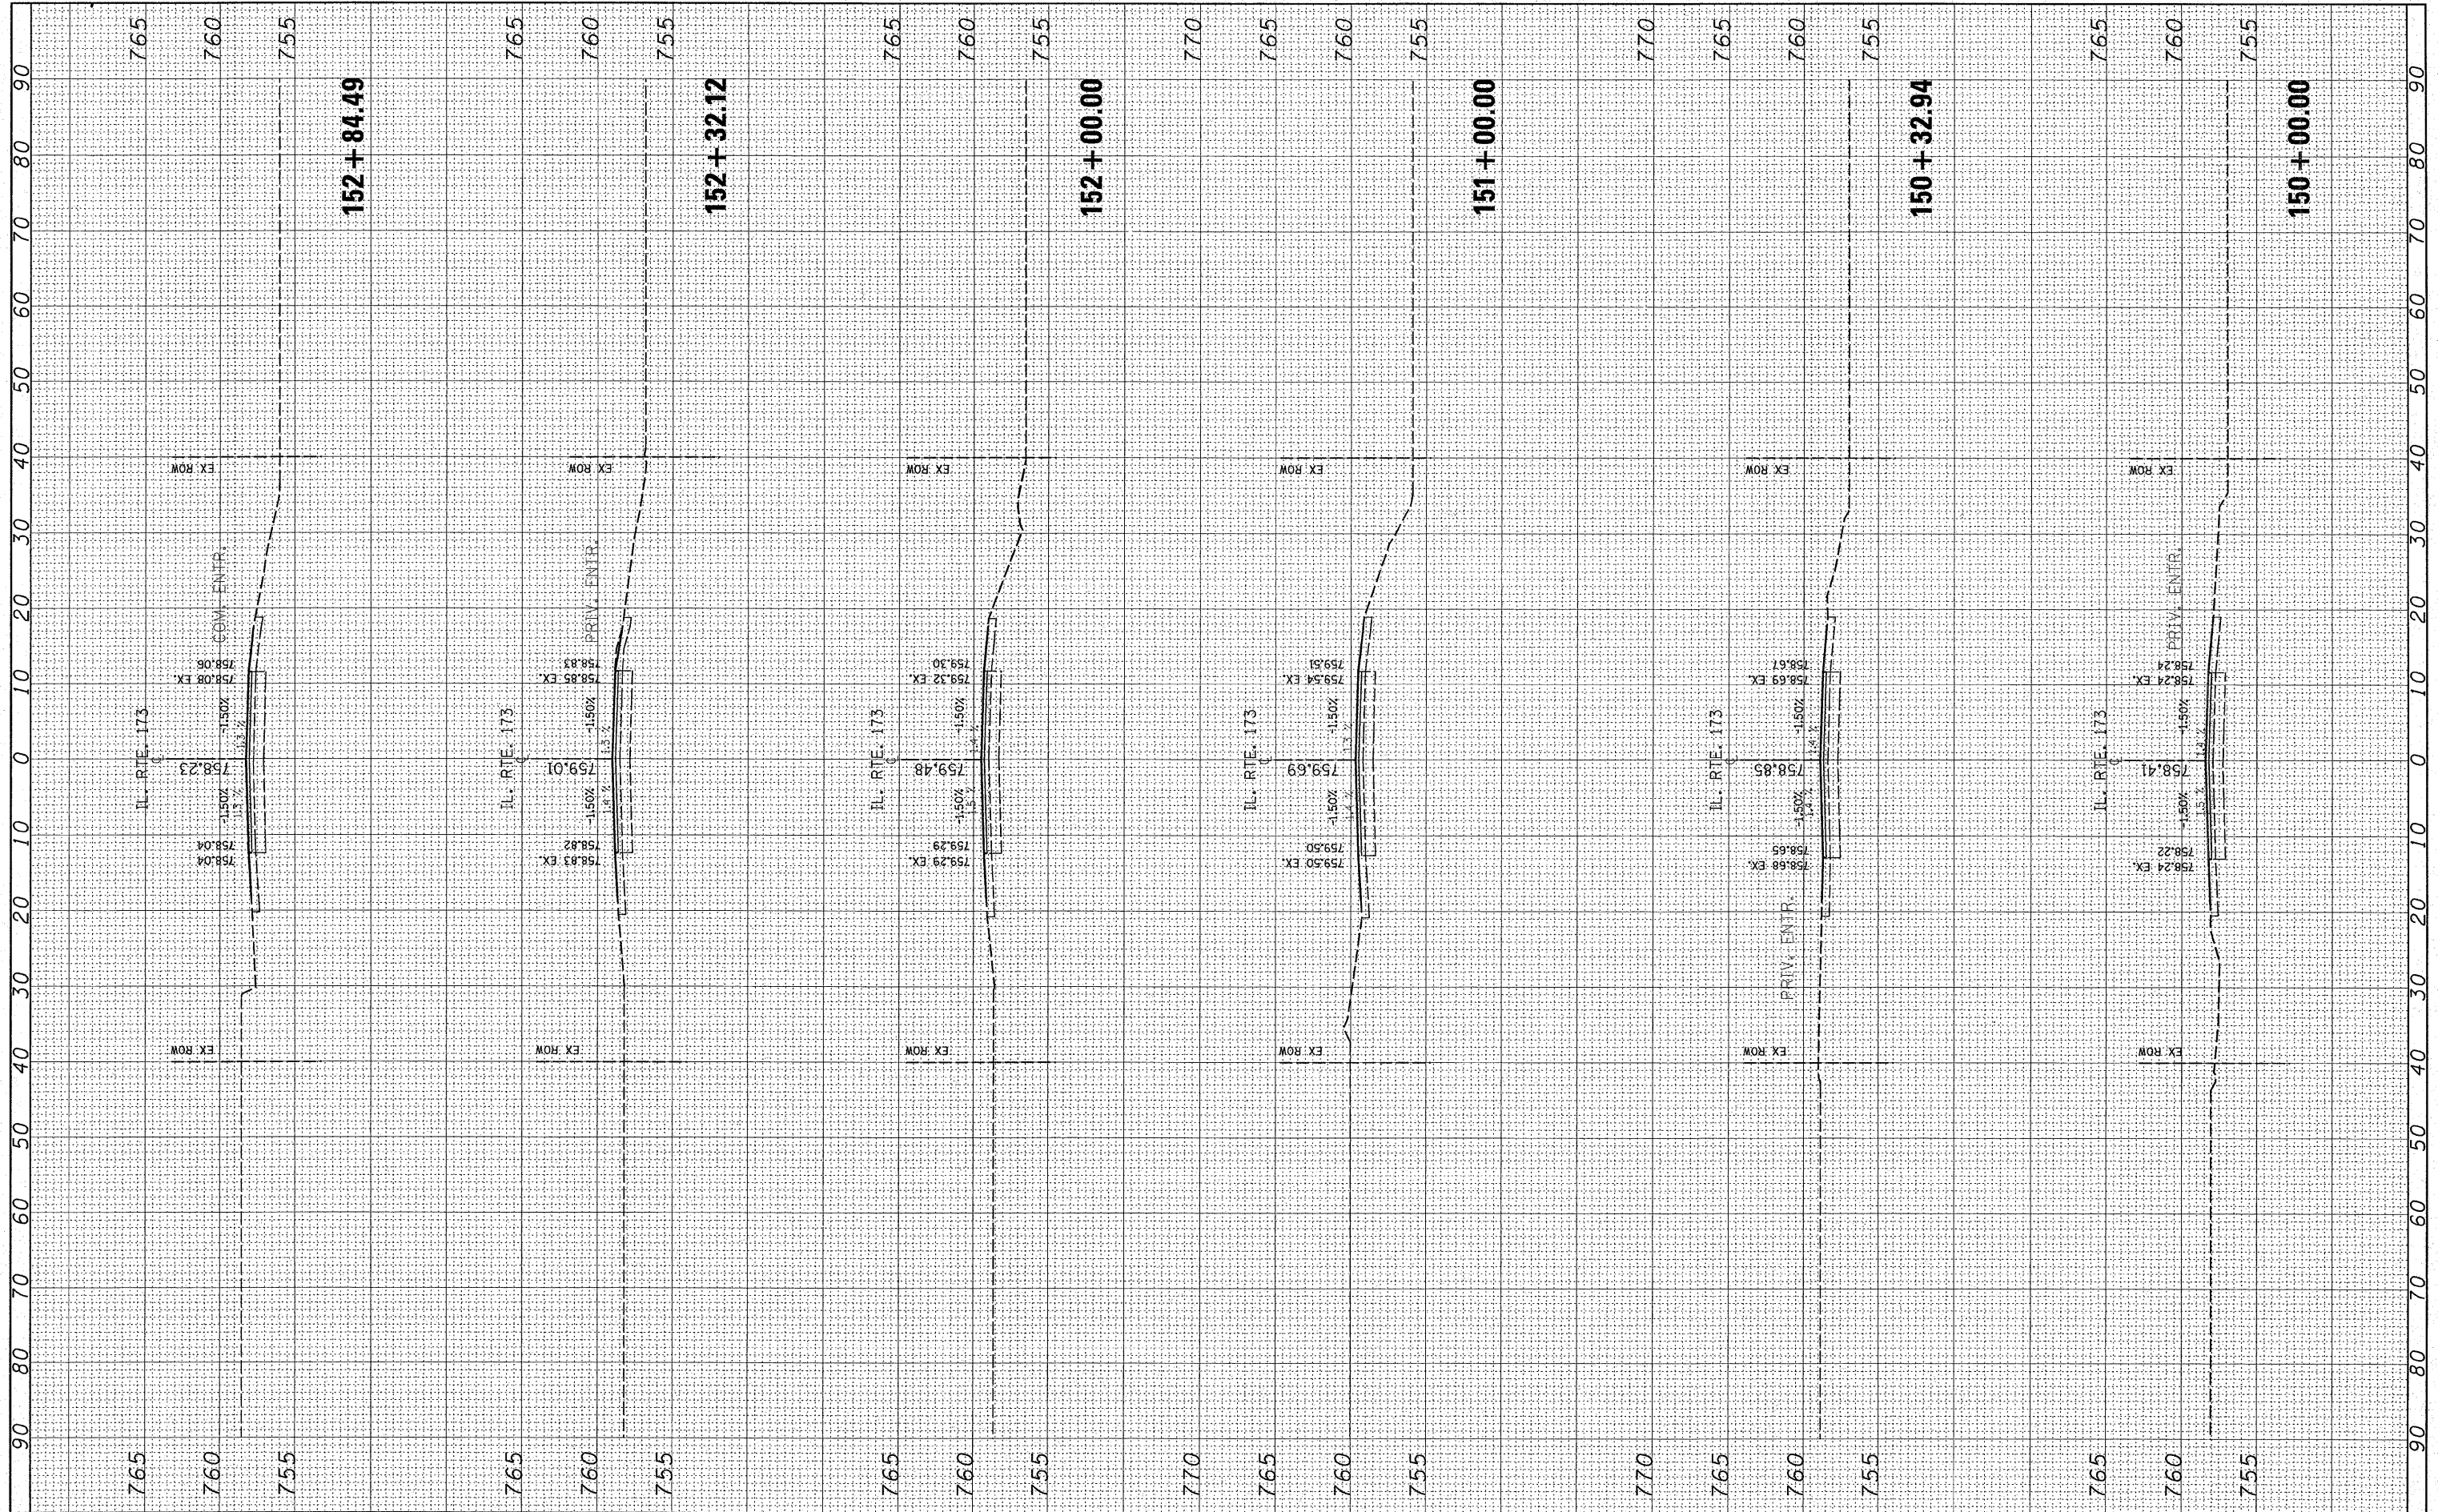

FILE NAME = c:\projects\dl01108\vs_173.shdgn
 USER NAME = galbenb
 PLOT SCALE = 10.0000' / IN.
 PLOT DATE = 2/19/2008

DESIGNED -
 DRAWN -
 CHECKED -
 DATE -

REVISED -
 REVISED -
 REVISED -
 REVISED -

STATE OF ILLINOIS
 DEPARTMENT OF TRANSPORTATION

IL 173 (LAKE AVENUE TO ORCHARD STREET)
 CROSS SECTION
 SCALE: SHEET NO. OF SHEETS STA. 150+00.00 TO STA. 152+84.49

F.A.P. RTE. 303	SECTION 2007-049 I	COUNTY LAKE	TOTAL SHEETS 49	SHEET NO. 44
CONTRACT NO. 60D39				
FED. ROAD DIST. NO. 1 ILLINOIS FED. AID PROJECT				