


FINAL SURVEY	SURVEYED	DATE
NOTE BOOK	PLOTTED	
NO.	TEMPLATE	
	AREAS CHECKED	

ORIGINAL SURVEY	SURVEYED	DATE
NOTE BOOK	PLOTTED	
NO.	TEMPLATE	
	AREAS CHECKED	

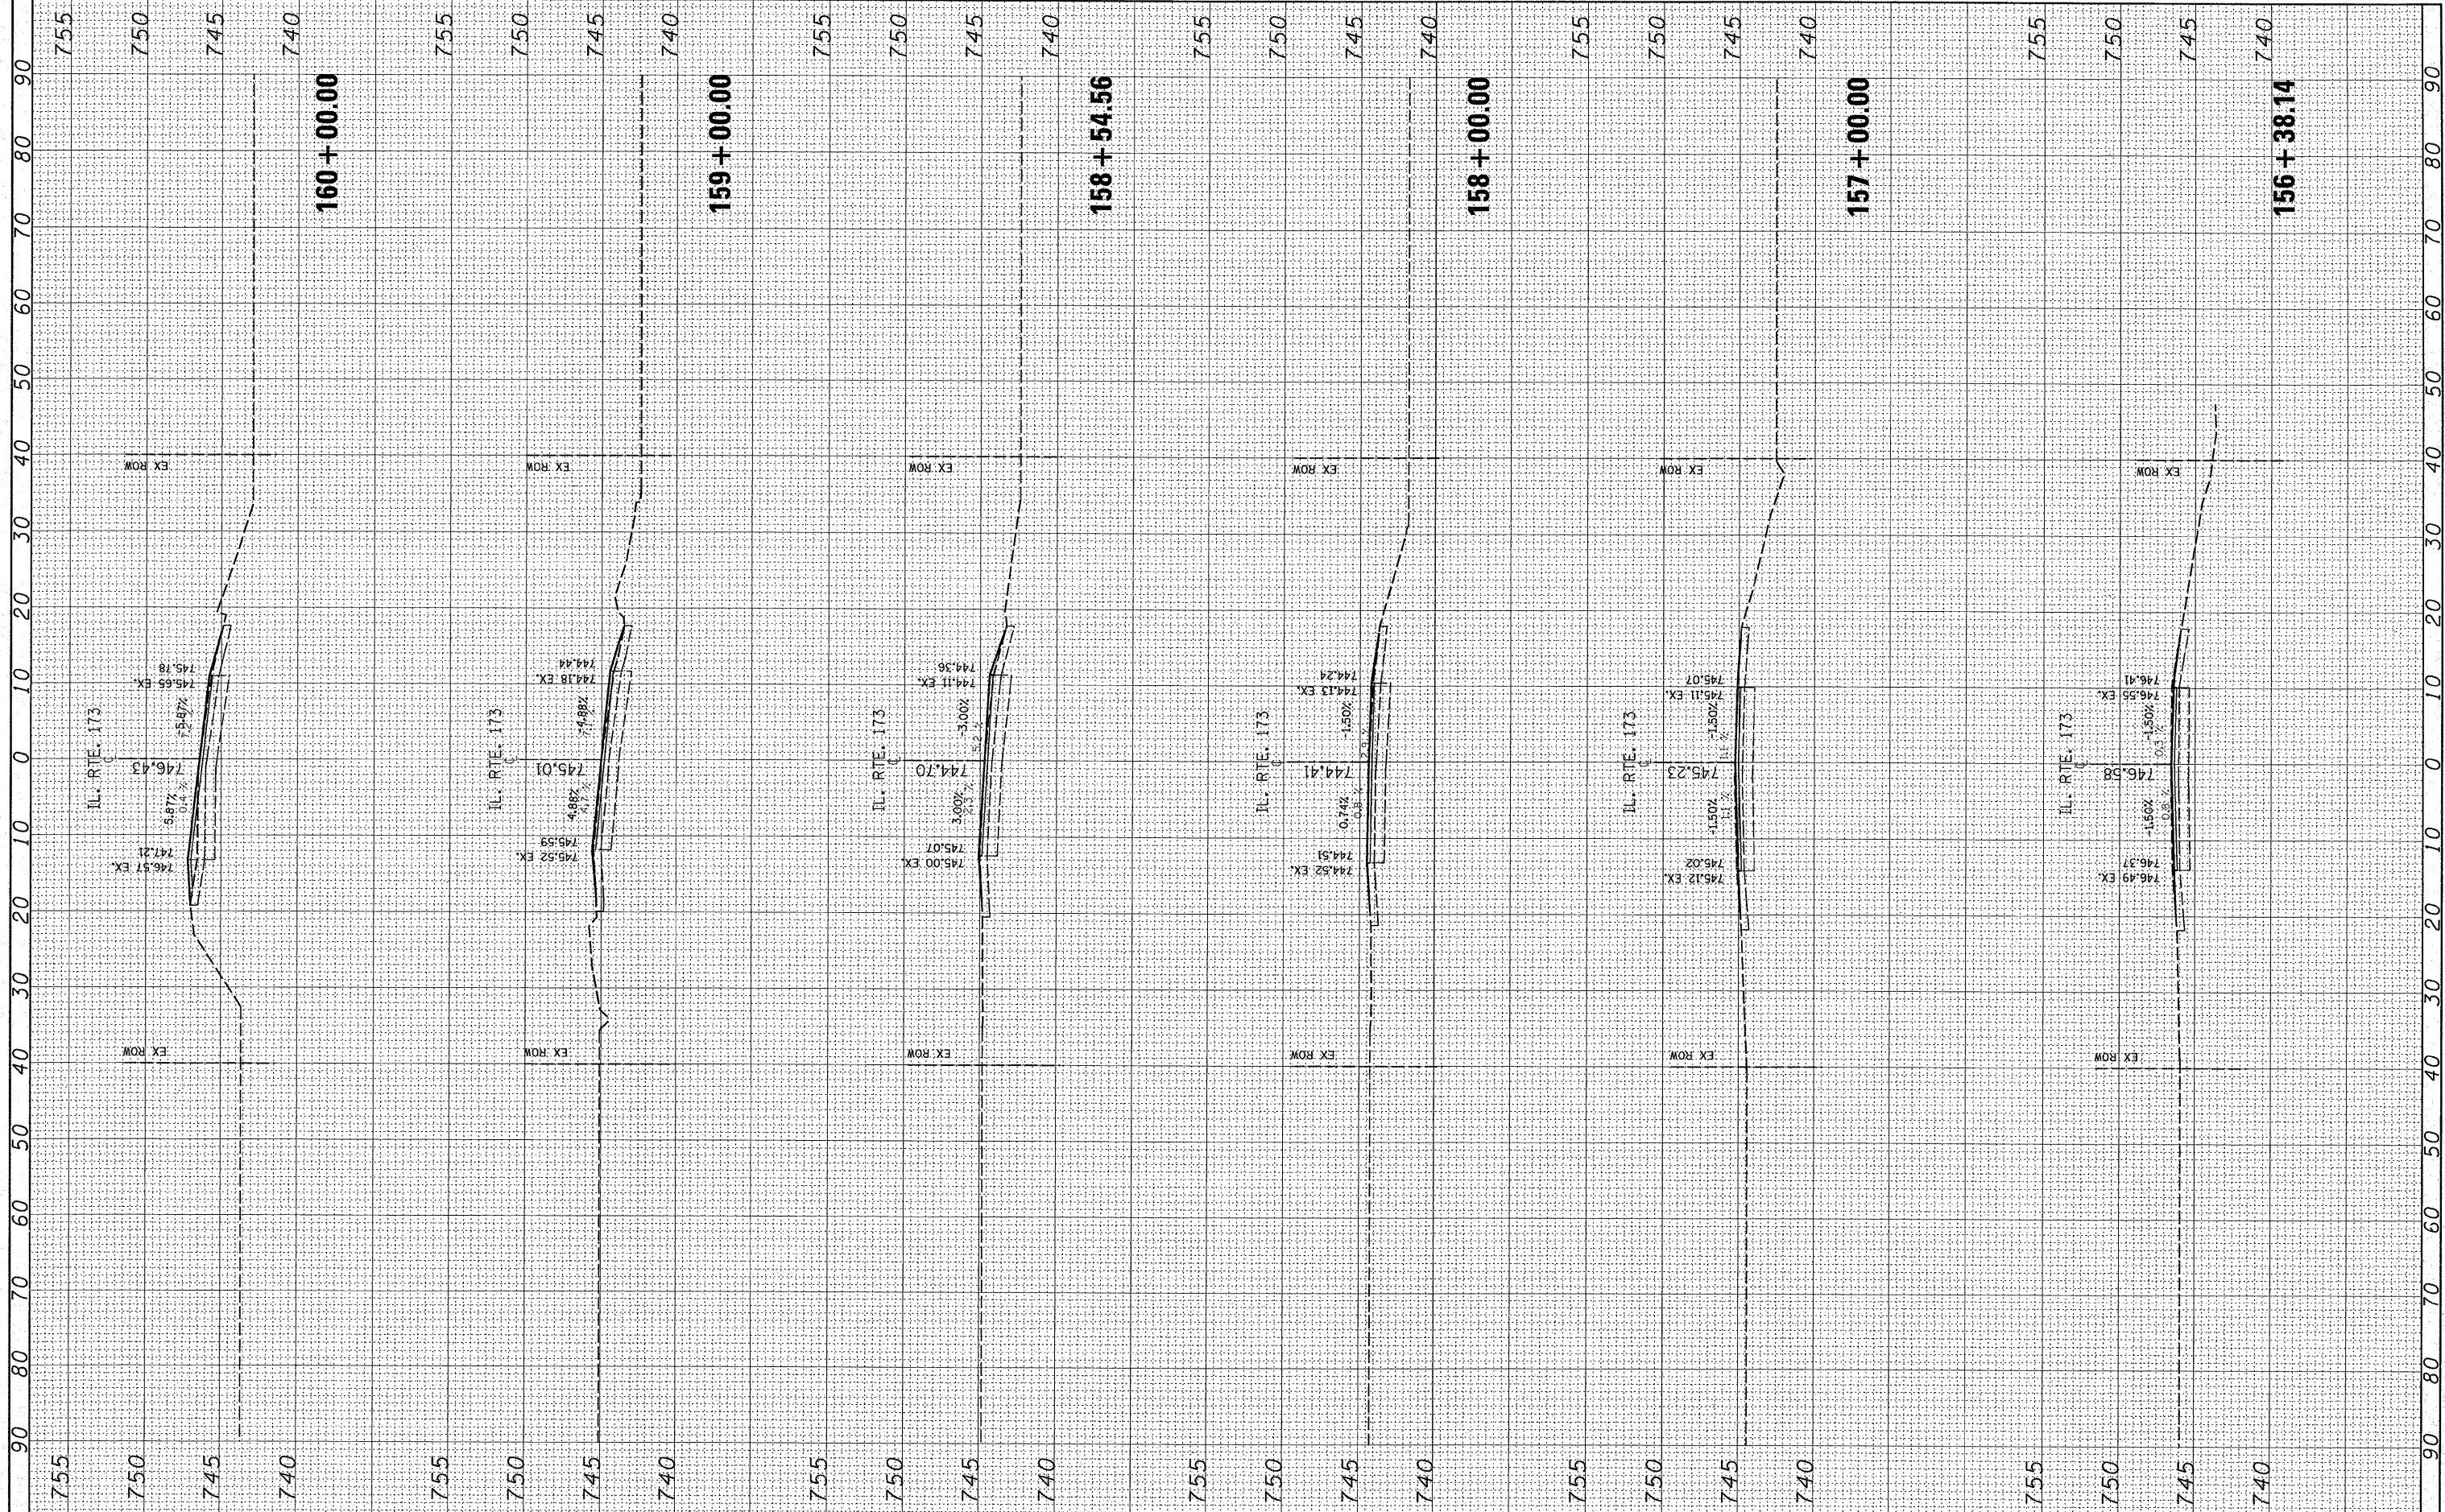

FILE NAME = c:\projects\101108\156-173.sh.dgn  
 USER NAME = galbannb  
 PLOT SCALE = 10.0000' / IN.  
 PLOT DATE = 2/19/2008

DESIGNED -	REVISED -
DRAWN -	REVISED -
CHECKED -	REVISED -
DATE -	REVISED -

**STATE OF ILLINOIS  
DEPARTMENT OF TRANSPORTATION**

**IL 173 (LAKE AVENUE TO ORCHARD STREET  
CROSS SECTION**

SCALE: SHEET NO. OF SHEETS STA. 156+38.14 TO STA. 160+00.00

F.A.P. RTE. 303	SECTION 2007-049 I	COUNTY LAKE	TOTAL SHEETS 49	SHEET NO. 46
CONTRACT NO. 60D39			ILLINOIS FED. AID PROJECT	