


FINAL SURVEY	SURVEYED	DATE
NOTE BOOK	PLOTTED	BY
NO.	TEMPLATE	
	AREAS CHECKED	

ORIGINAL SURVEY	SURVEYED	DATE
NOTE BOOK	PLOTTED	BY
NO.	TEMPLATE	
	AREAS CHECKED	

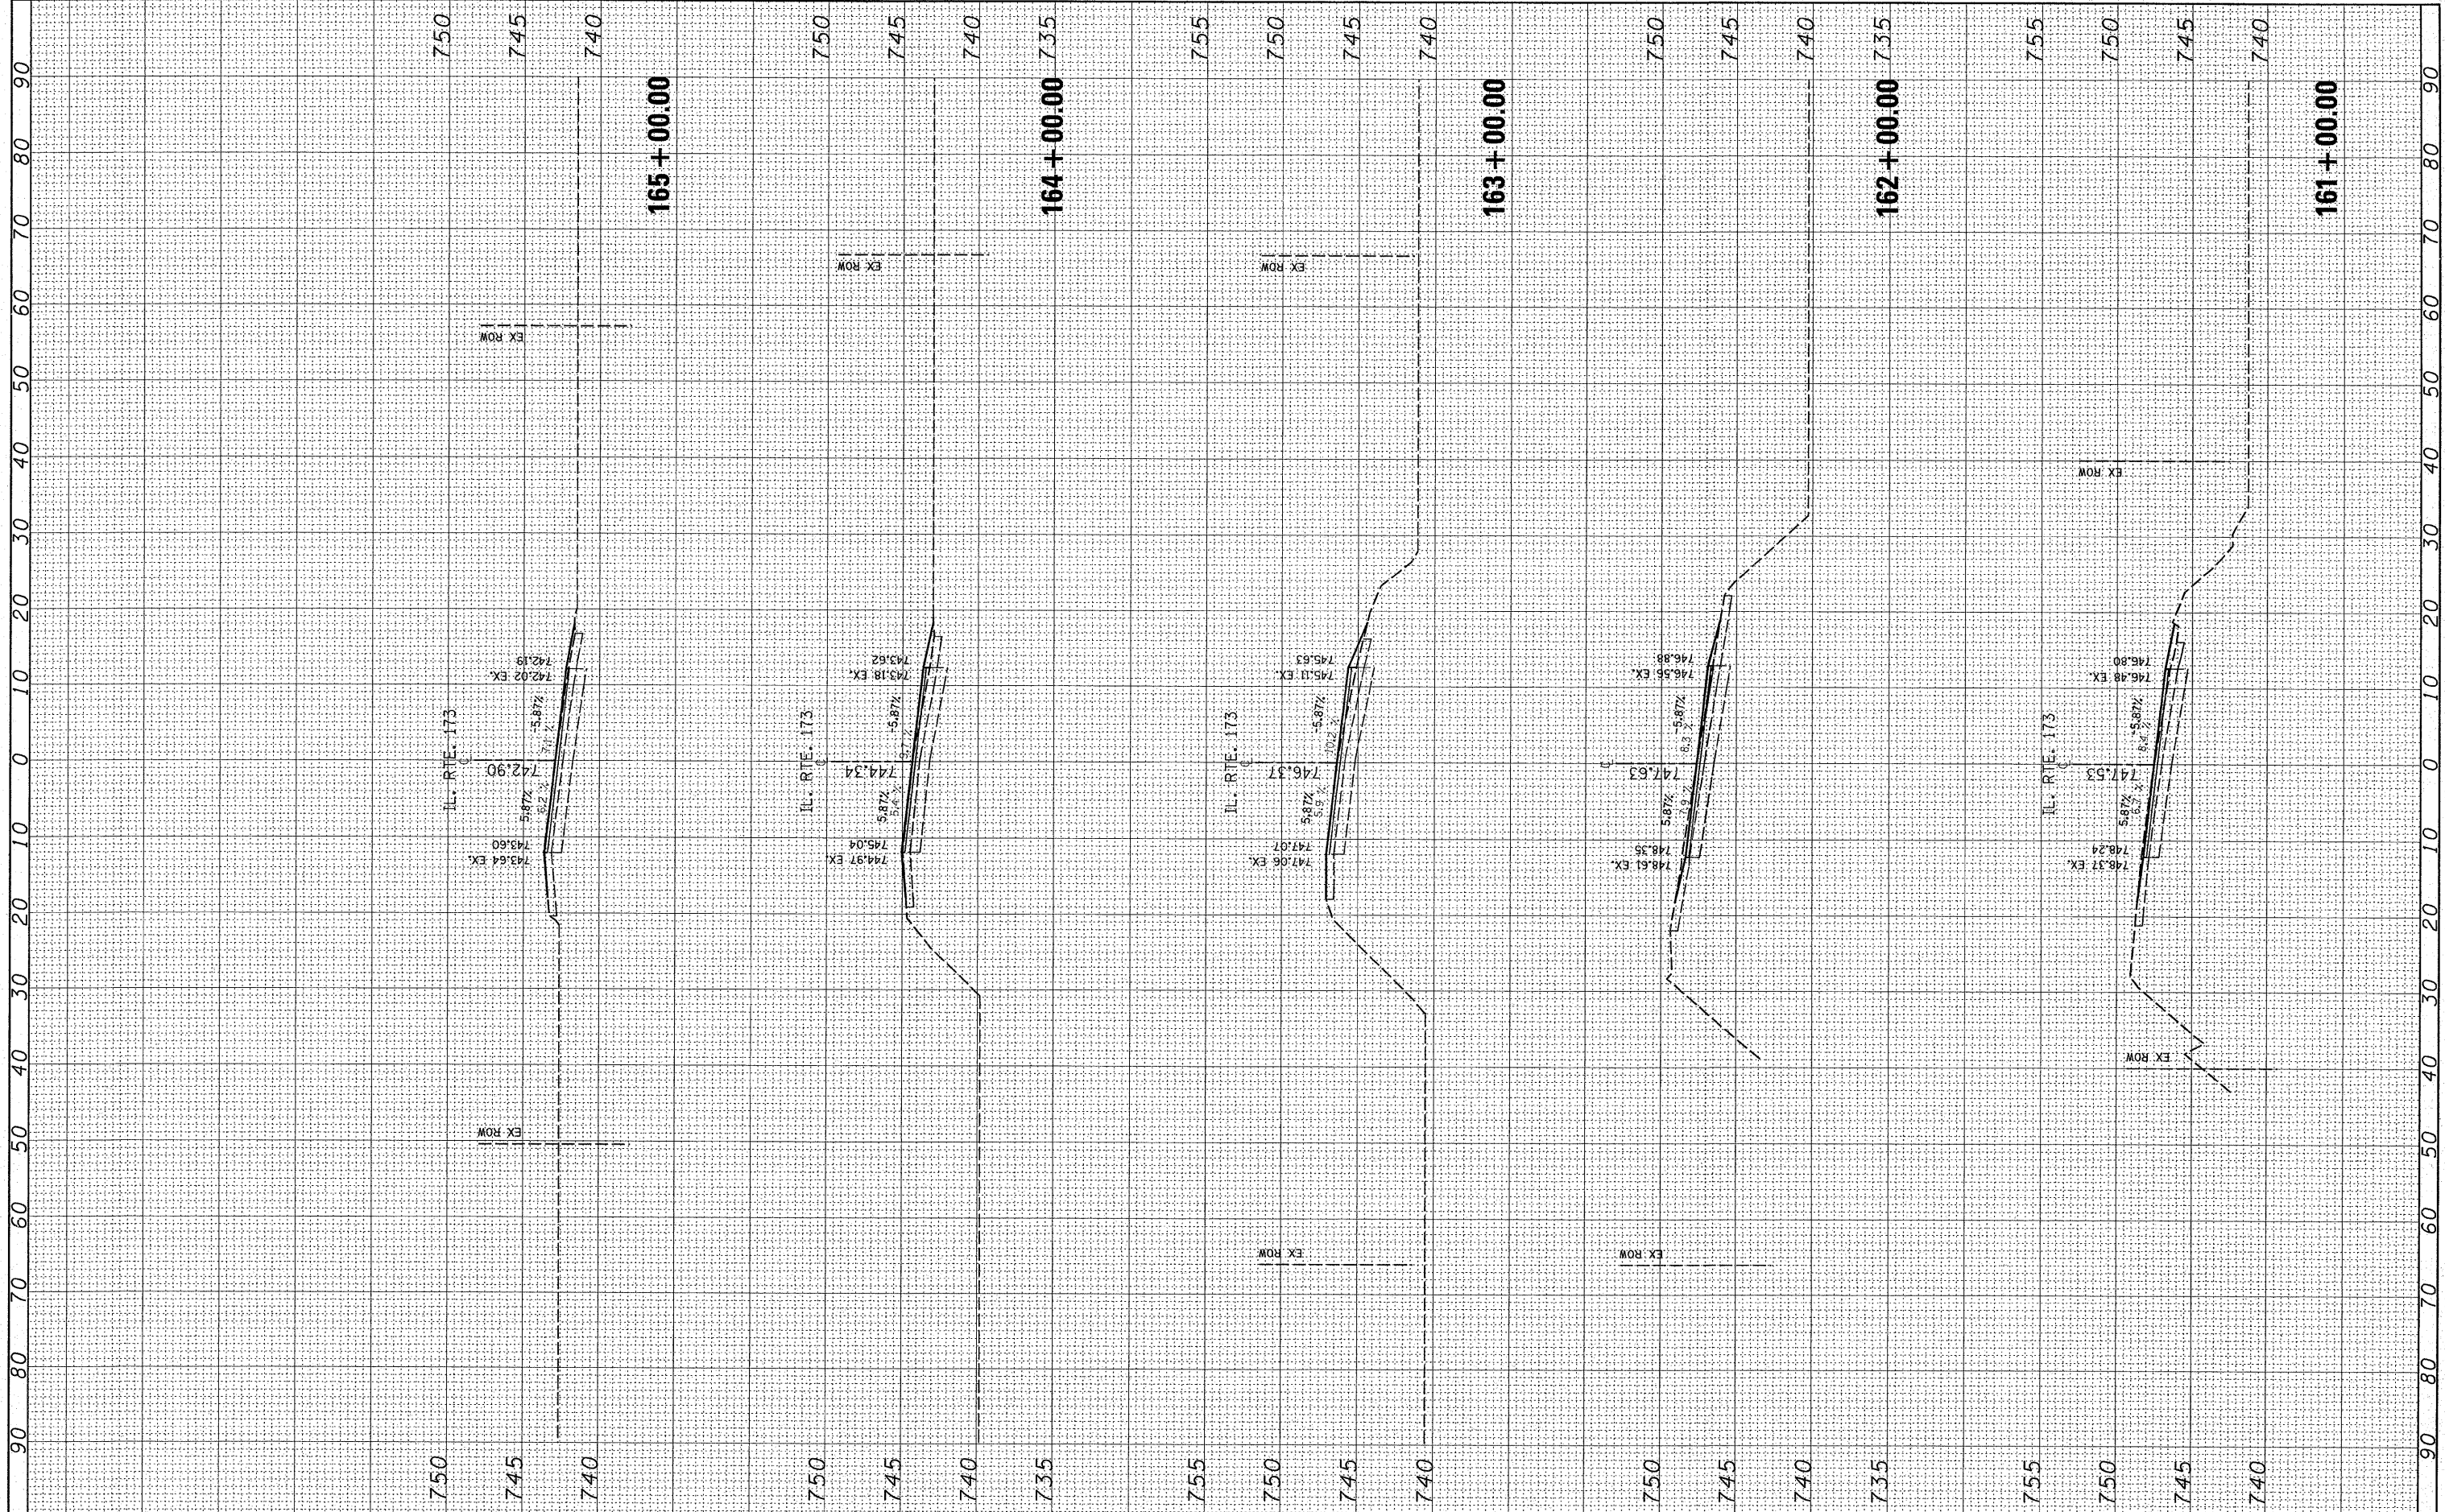

FILE NAME = c:\projects\dl01106\vs.173.shdgn

USER NAME = galbannb	DESIGNED -	REVISED -
PLOT SCALE = 10.0000' / IN.	DRAWN -	REVISED -
PLOT DATE = 2/19/2008	CHECKED -	REVISED -
	DATE -	REVISED -

**STATE OF ILLINOIS  
DEPARTMENT OF TRANSPORTATION**

**IL 173 (LAKE AVENUE TO ORCHARD STREET)  
CROSS SECTION**

SCALE: SHEET NO. OF SHEETS STA. 161+00.00 TO STA. 165+00.00

F.A.P. RTE. 303	SECTION 2007-049 I	COUNTY LAKE	TOTAL SHEETS 49	SHEET NO. 47
CONTRACT NO. 60D39				
FED. ROAD DIST. NO. 1   ILLINOIS FED. AID PROJECT				