


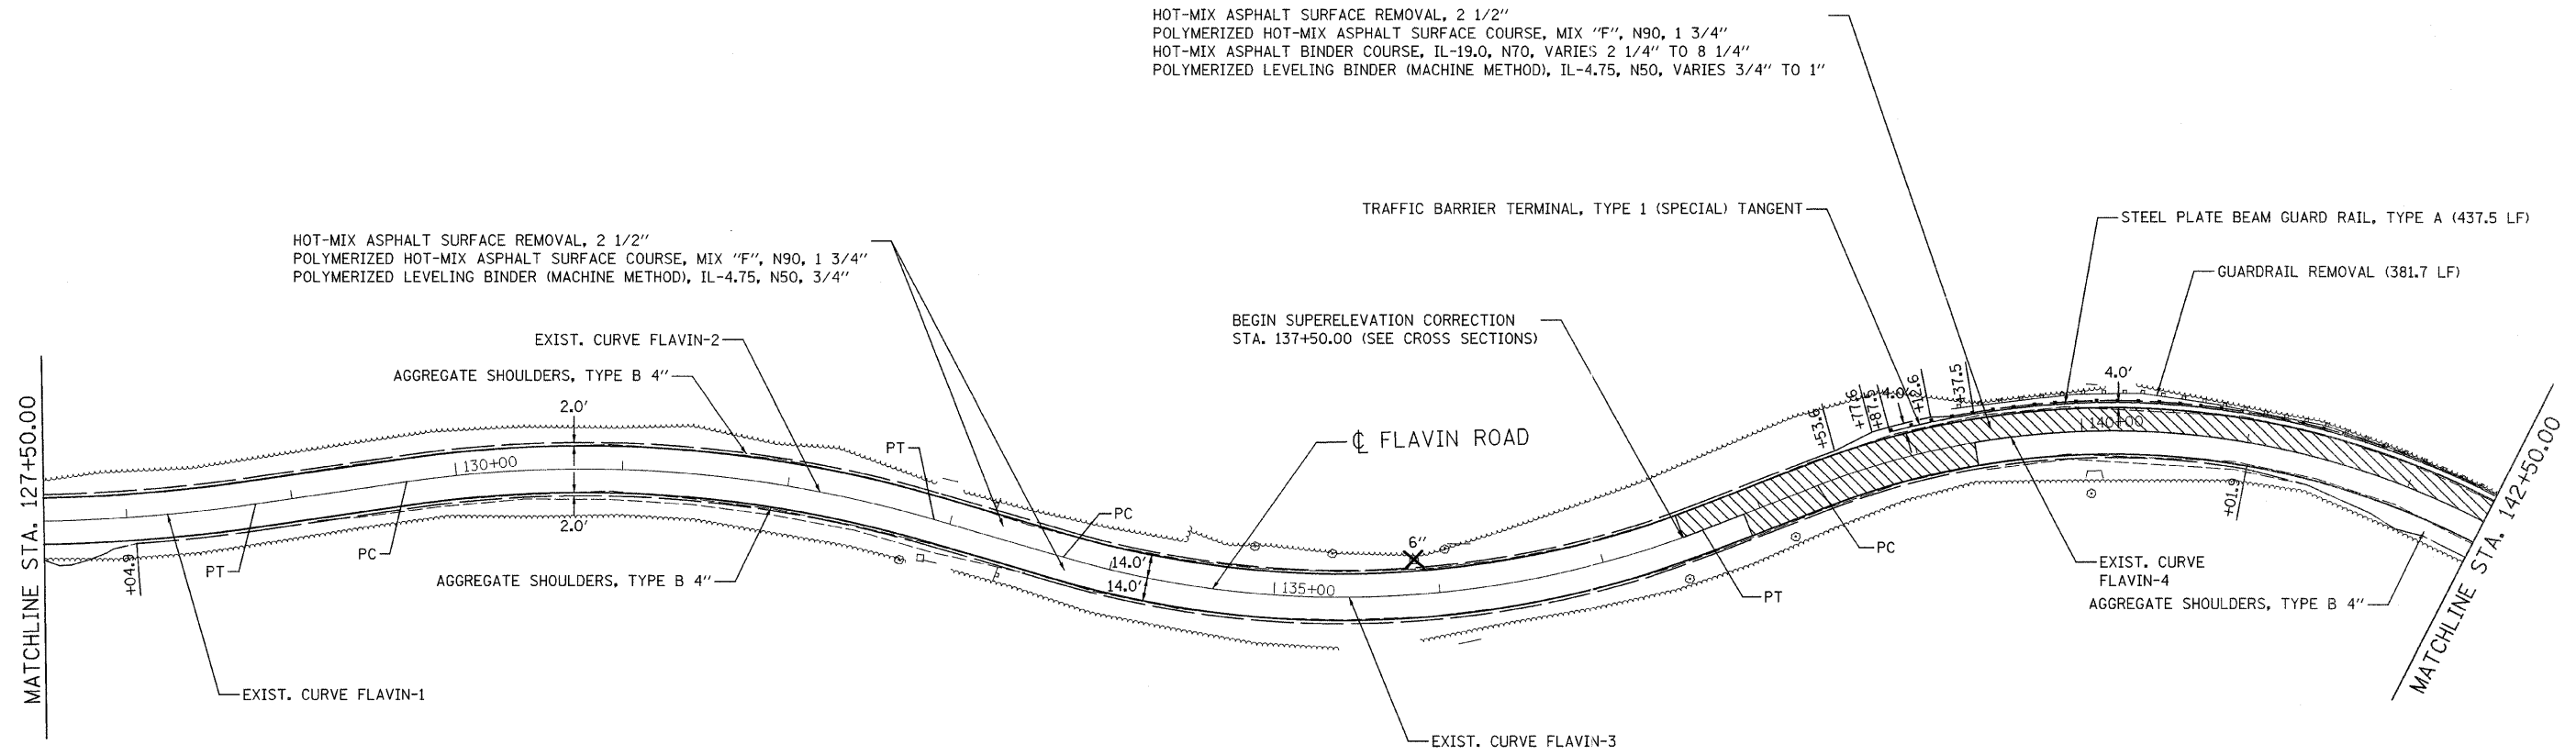

HOT-MIX ASPHALT SURFACE REMOVAL, 2 1/2"  
 POLYMERIZED HOT-MIX ASPHALT SURFACE COURSE, MIX "F", N90, 1 3/4"  
 HOT-MIX ASPHALT BINDER COURSE, IL-19.0, N70, VARIES 2 1/4" TO 8 1/4"  
 POLYMERIZED LEVELING BINDER (MACHINE METHOD), IL-4.75, N50, VARIES 3/4" TO 1"

HOT-MIX ASPHALT SURFACE REMOVAL, 2 1/2"  
 POLYMERIZED HOT-MIX ASPHALT SURFACE COURSE, MIX "F", N90, 1 3/4"  
 POLYMERIZED LEVELING BINDER (MACHINE METHOD), IL-4.75, N50, 3/4"



LEGEND

- X TREE REMOVAL
- [Hatched Box] SUPERELEVATION CORRECTION (SEE CROSS SECTIONS)

FILE NAME = rs:\proj\3329\3329\_20\design\Proposed\plan\3329\_20-FLAVIN02.dwg

**Ciorba Group, Inc.**  
 CONSULTING ENGINEERS  
 5507 North Cumberland Avenue, Suite 402  
 Chicago, Illinois 60656  
 Tel. 773.775.4009 Fax 773.775.4014

USER NAME = wlancaester	DESIGNED - WBL	REVISED -
DRAWN - WBL	CHECKED - MJL	DATE - 1/18/2008
PLOT SCALE = 50,0000' / IN.	DATE - 1/18/2008	REVISED -
PLOT DATE = 2/15/2008	DATE - 1/18/2008	REVISED -

STATE OF ILLINOIS  
 DEPARTMENT OF TRANSPORTATION

FAU 2697 (FLAVIN ROAD)  
 IL 171 (ARCHER AVE.) TO 95TH ST.  
 EXISTING & PROPOSED CONDITIONS REMOVAL ITEMS

SCALE: SHEET NO. OF SHEETS STA. TO STA.

F.A.P. RTE.	SECTION	COUNTY	TOTAL SHEETS	SHEET NO.
2697	2007-051 Q	COOK	29	10
FED. ROAD DIST. NO.			ILLINOIS FED. AID PROJECT	
			CONTRACT NO. 60D43	