
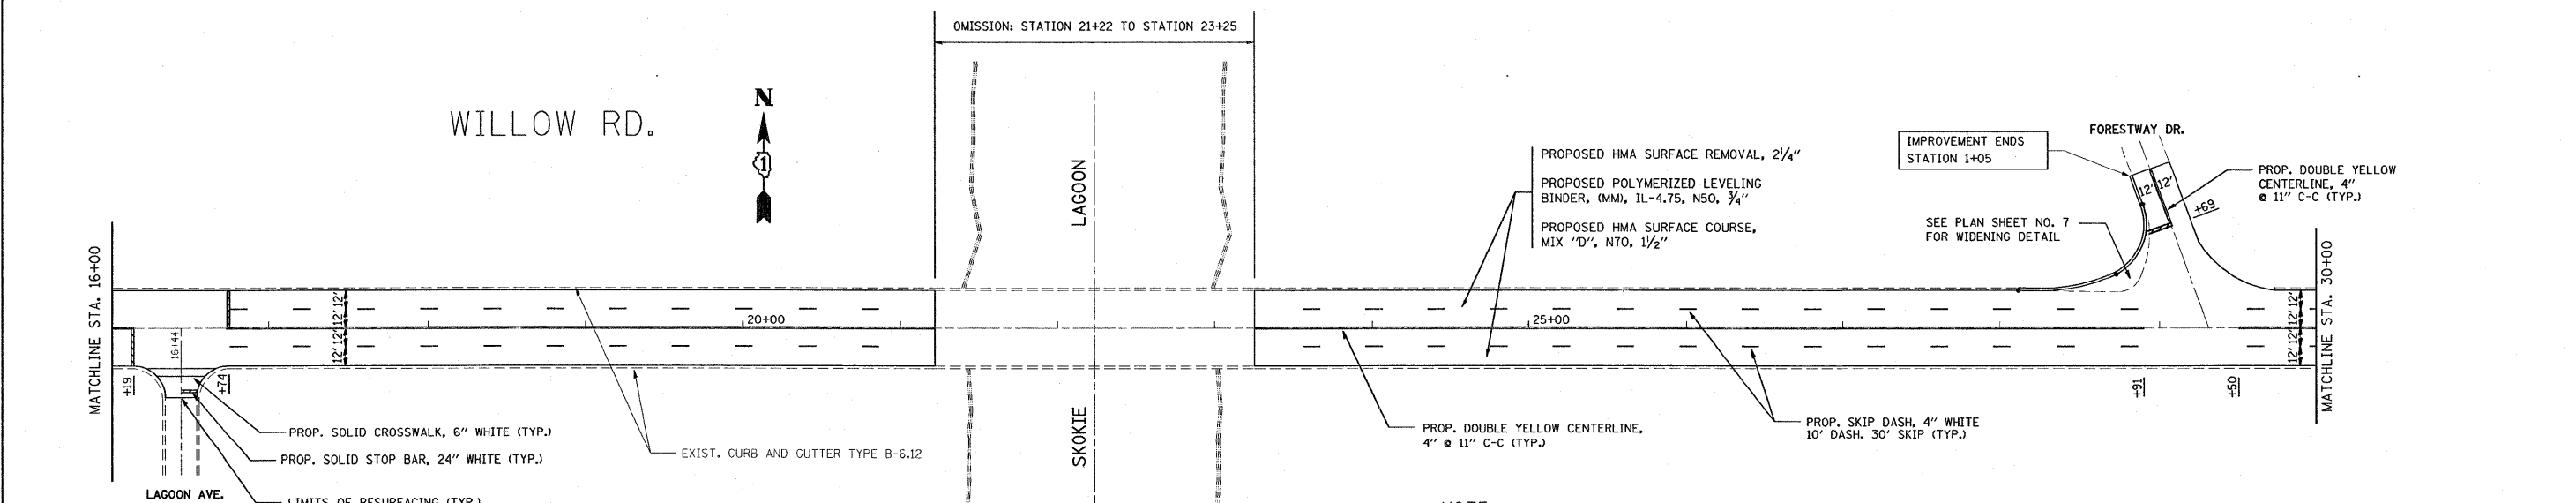


| F.A.U. RTE. | SECTION | COUNTY | TOTAL SHEETS | SHEET NO. |
|-----------------------|-----------|---------------|-----------------|-----------|
| 3561 | 2223 RS-2 | COOK | 21 | 5 |
| STA. 4+79 | | TO STA. 30+00 | | |
| FED. ROAD DIST. NO. 1 | | ILLINOIS | HIGHWAY PROJECT | |

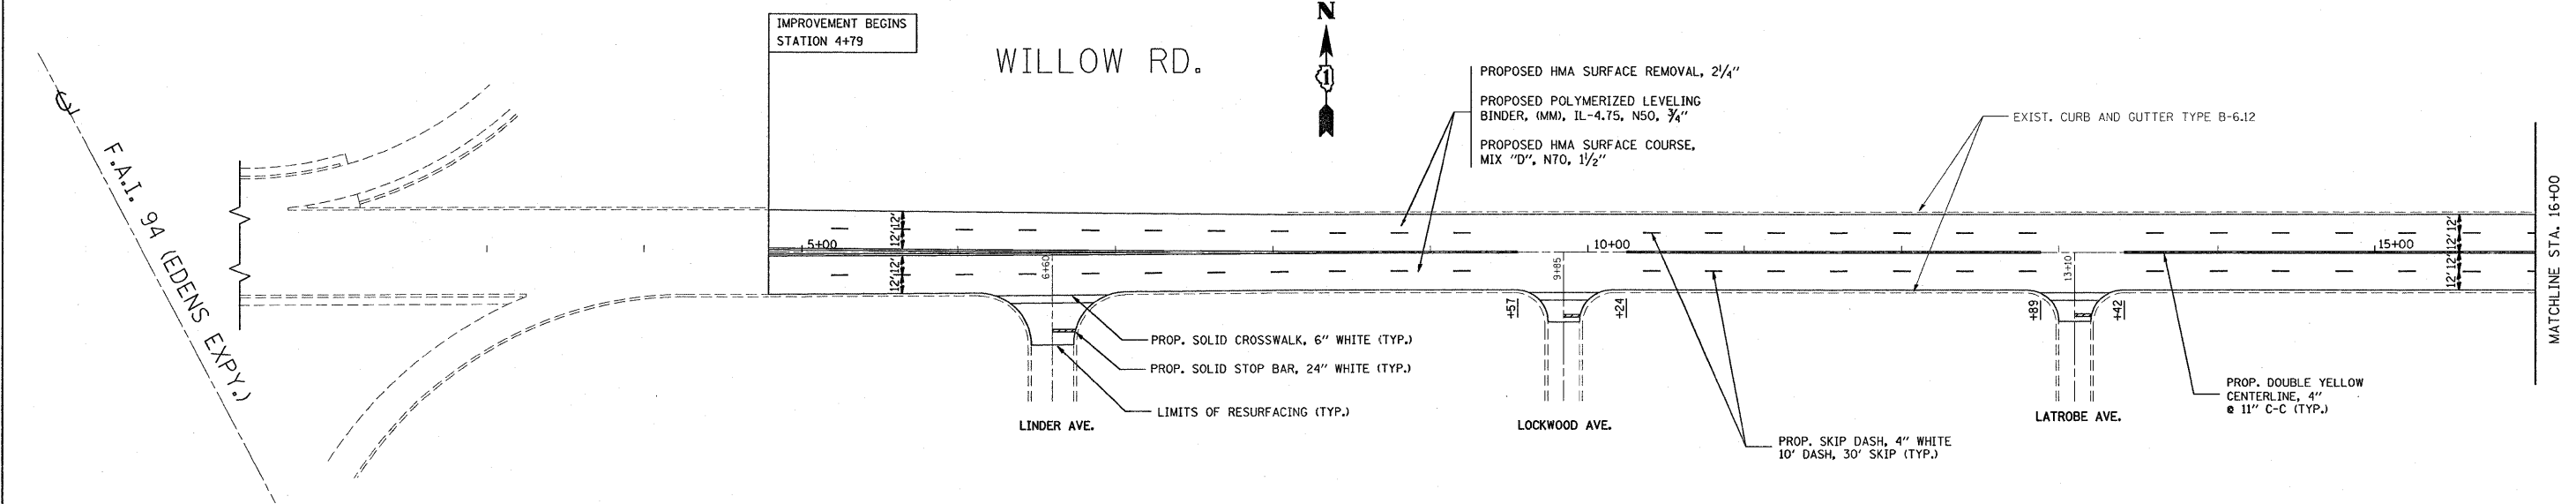

NOTE:

LIMIT OF RESURFACING ON SIDE ROADS AND STREETS SHALL BE TO THE RADIUS OF RETURN OR AS DIRECTED BY THE ENGINEER.

ALL PERMANENT PAVEMENT MARKINGS SHALL BE THERMOPLASTIC UNLESS OTHERWISE NOTED. SEE "DISTRICT ONE TYPICAL PAVEMENT MARKINGS" DETAIL (TC-13)

RAISED REFLECTIVE PAVEMENT MARKERS SHALL BE USED THROUGH THE IMPROVEMENT LIMITS. SEE "DISTRICT ONE TYPICAL APPLICATIONS RAISED REFLECTIVE PAVEMENT MARKERS" DETAIL (TC-11)

| REVISIONS | |
|-----------|------|
| NAME | DATE |
| | |
| | |
| | |
| | |
| | |

ILLINOIS DEPARTMENT OF TRANSPORTATION

WILLOW ROAD

I-94 (EDENS EXPY.) TO HIBBARD ROAD

ROADWAY AND PAVEMENT MARKING PLAN

VERT. SCALE: 1"=50'

HORIZ. SCALE: 1"=50'

DATE: 1/25/2008

DRAWN BY:

CHECKED BY: