


F.A.P. RTE.	SECTION	COUNTY	TOTAL SHEETS	SHEET NO.
374	3268F-R-1	COOK	279	35
STA. 109+00.00		TO STA. 122+00.00		
FED. ROAD DIST. NO.	ILLINOIS	FED. AID PROJECT		CONTRACT NO. 62387

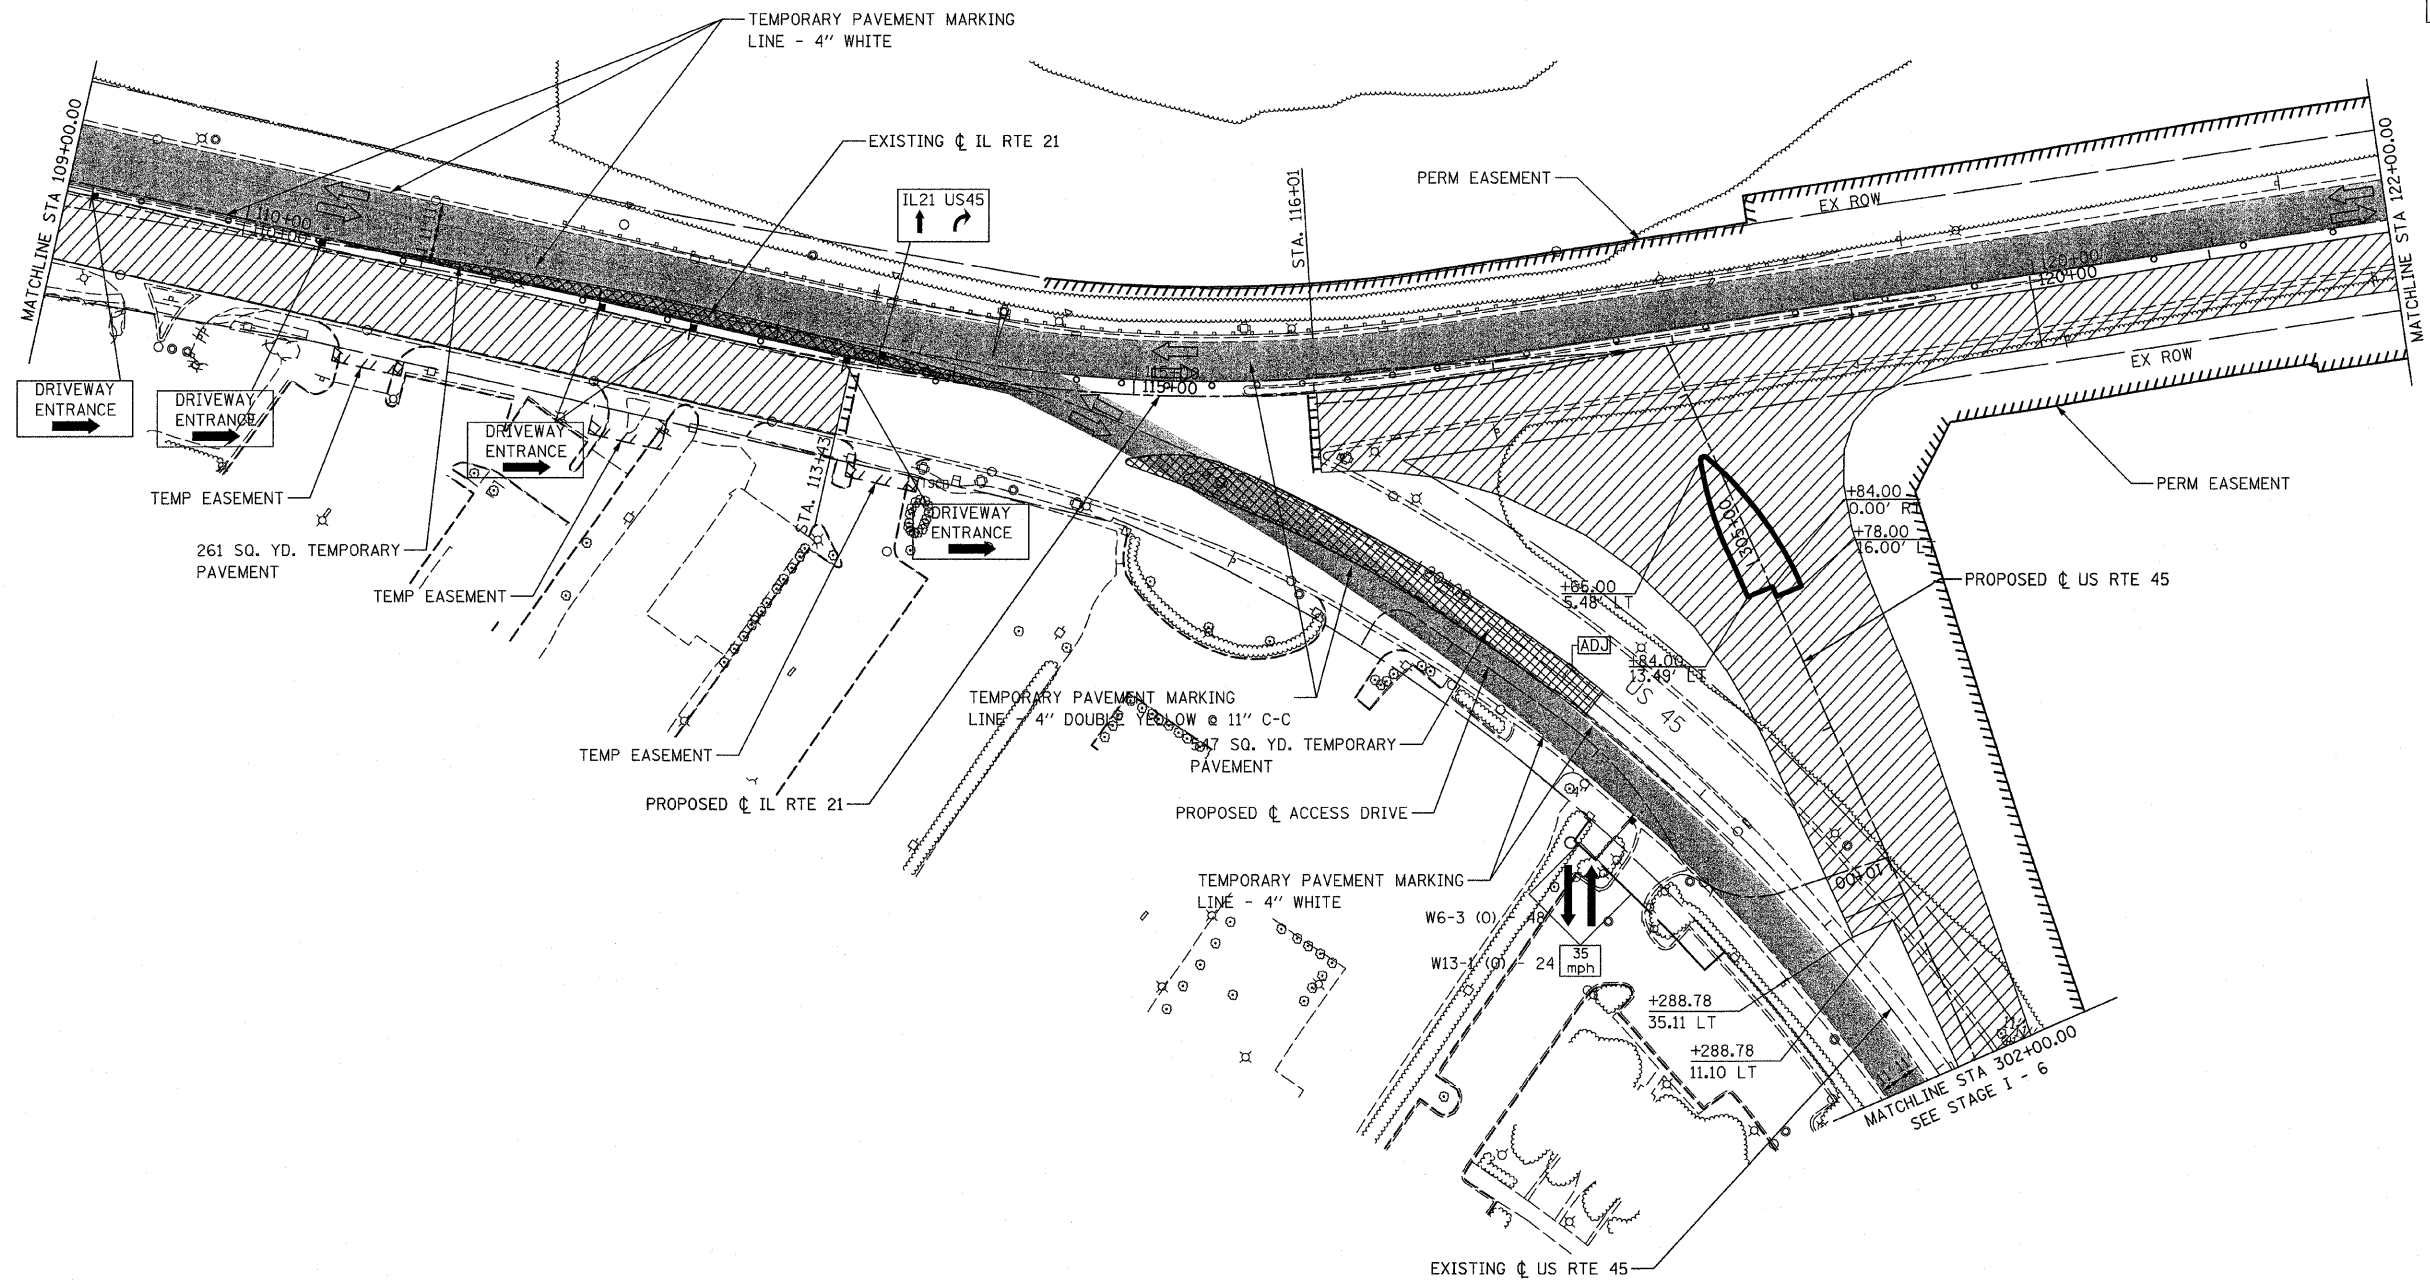

LEGEND:

- STAGE I TRAFFIC
- STAGE I CONSTRUCTION
- TEMPORARY PAVEMENT
- DIRECTION OF TRAFFIC
- DRUM WITH STEADY BURN LIGHT
- TEMPORARY SIGN
- ARROW BOARD
- CONSTRUCTION SPEED LIMIT
- BARRICADE TYPE III WITH STEADY BURN LIGHTS
- FLASHING LIGHT

NOTE:
FOR TEMPORARY TRAFFIC SIGNAL LOCATIONS, SEE TEMPORARY TRAFFIC SIGNAL INSTALLATION PLANS.

REVISIONS	
NAME	DATE

ILLINOIS DEPARTMENT OF TRANSPORTATION
SUGGESTED STAGES OF CONSTRUCTION AND TRAFFIC CONTROL
STAGE I - 2
ILLINOIS ROUTE 21
STA 109+00.00 TO STA 122+00.00

DATE: 02/05/08
DRAWN BY: RDT
CHECKED BY: GC

STV Incorporated 200 W Monroe - Suite 1650
Chicago, Illinois 60606

