


F.A.P. RTE.	SECTION	COUNTY	TOTAL SHEETS	SHEET NO.
374	3268F-R-1	COOK	279	45
STA.		TO STA.		
FED. ROAD DIST. NO.	ILLINOIS	FED. AID PROJECT		CONTRACT NO. 62387

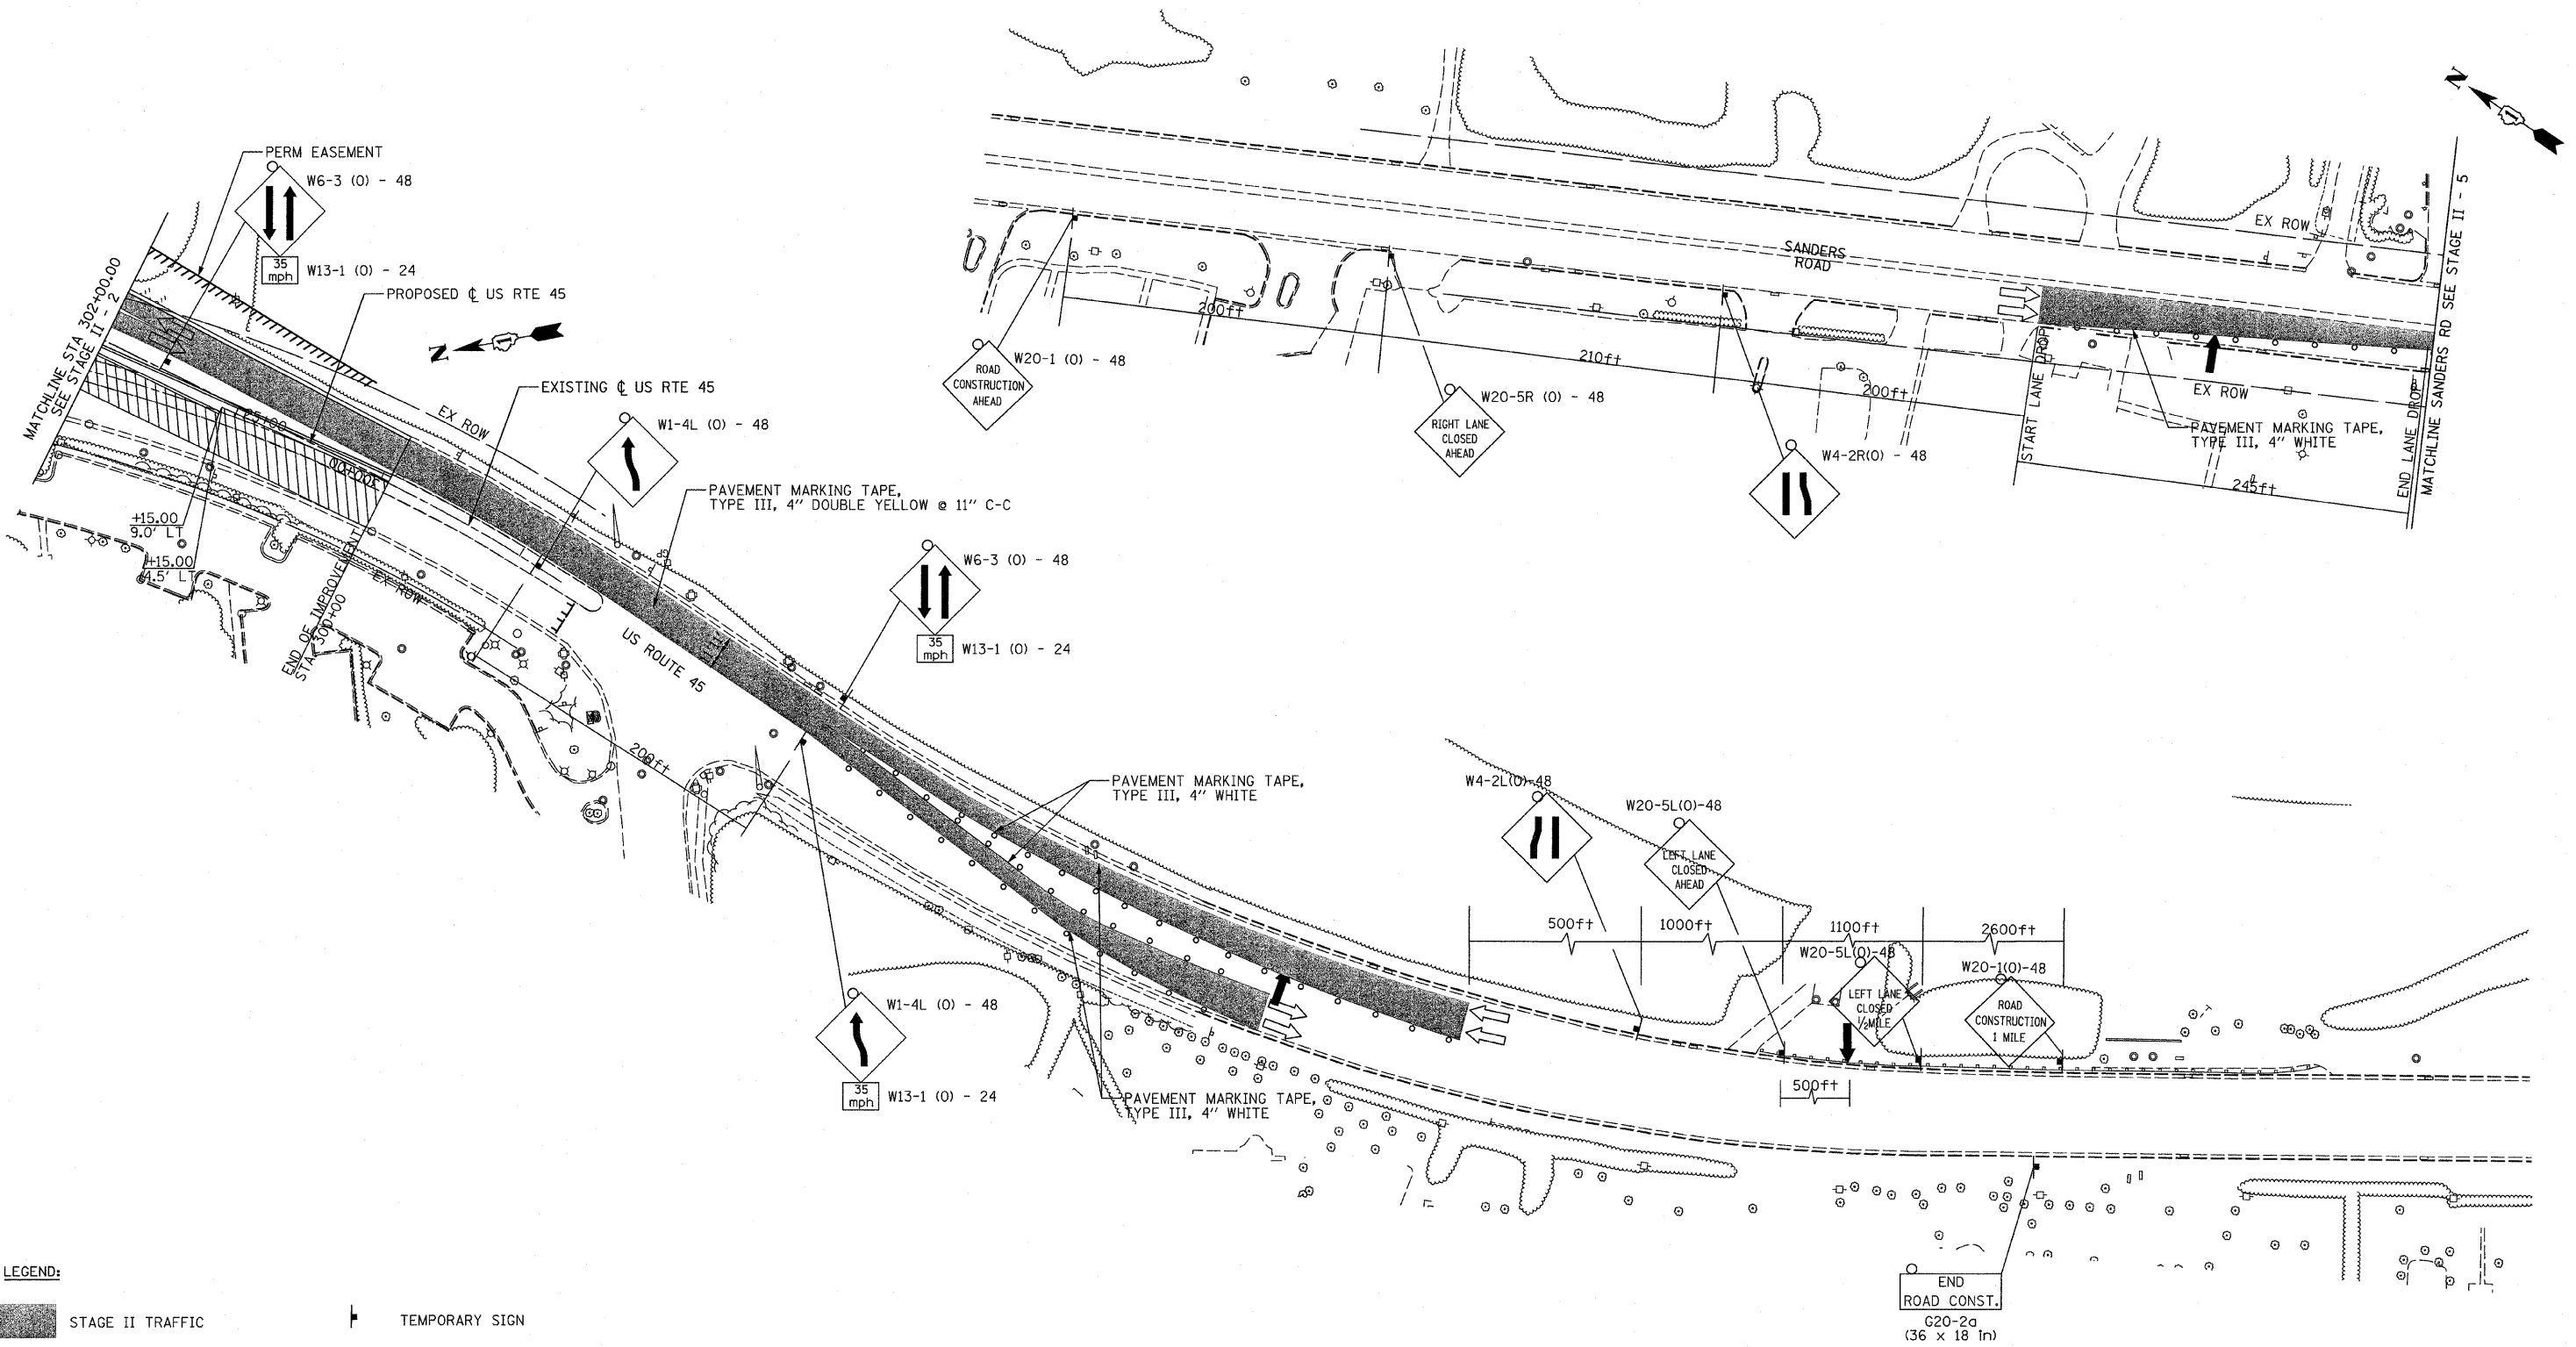

LEGEND:

	STAGE II TRAFFIC		TEMPORARY SIGN
	STAGE II CONSTRUCTION		ARROW BOARD
	TEMPORARY PAVEMENT		CONSTRUCTION SPEED LIMIT
	DIRECTION OF TRAFFIC		BARRICADE TYPE III WITH STEADY BURN LIGHTS
	DRUM WITH STEADY BURN LIGHT		FLASHING LIGHT

END ROAD CONST.
G20-2a
(36 x 18 in)

REVISIONS	
NAME	DATE

ILLINOIS DEPARTMENT OF TRANSPORTATION
SUGGESTED STAGES OF CONSTRUCTION AND TRAFFIC CONTROL
STAGE II - 6

US ROUTE 45 AND SANDERS ROAD

0 50' 100'
1" = 50'

DATE: 02/05/08
DRAWN BY: RDT
CHECKED BY: GC

STV Incorporated
engineers/architects/scientists/construction managers
200 W Monroe - Suite 1650
Chicago, Illinois 60606