


F.A.P. RTE.	SECTION	COUNTY	TOTAL SHEETS	SHEET NO.
374	3268F-R-1	COOK	279	46
STA. 92+20.00		TO STA. 109+00.00		
FED. ROAD DIST. NO.		ILLINOIS	FED. AID PROJECT	
CONTRACT NO. 62387				

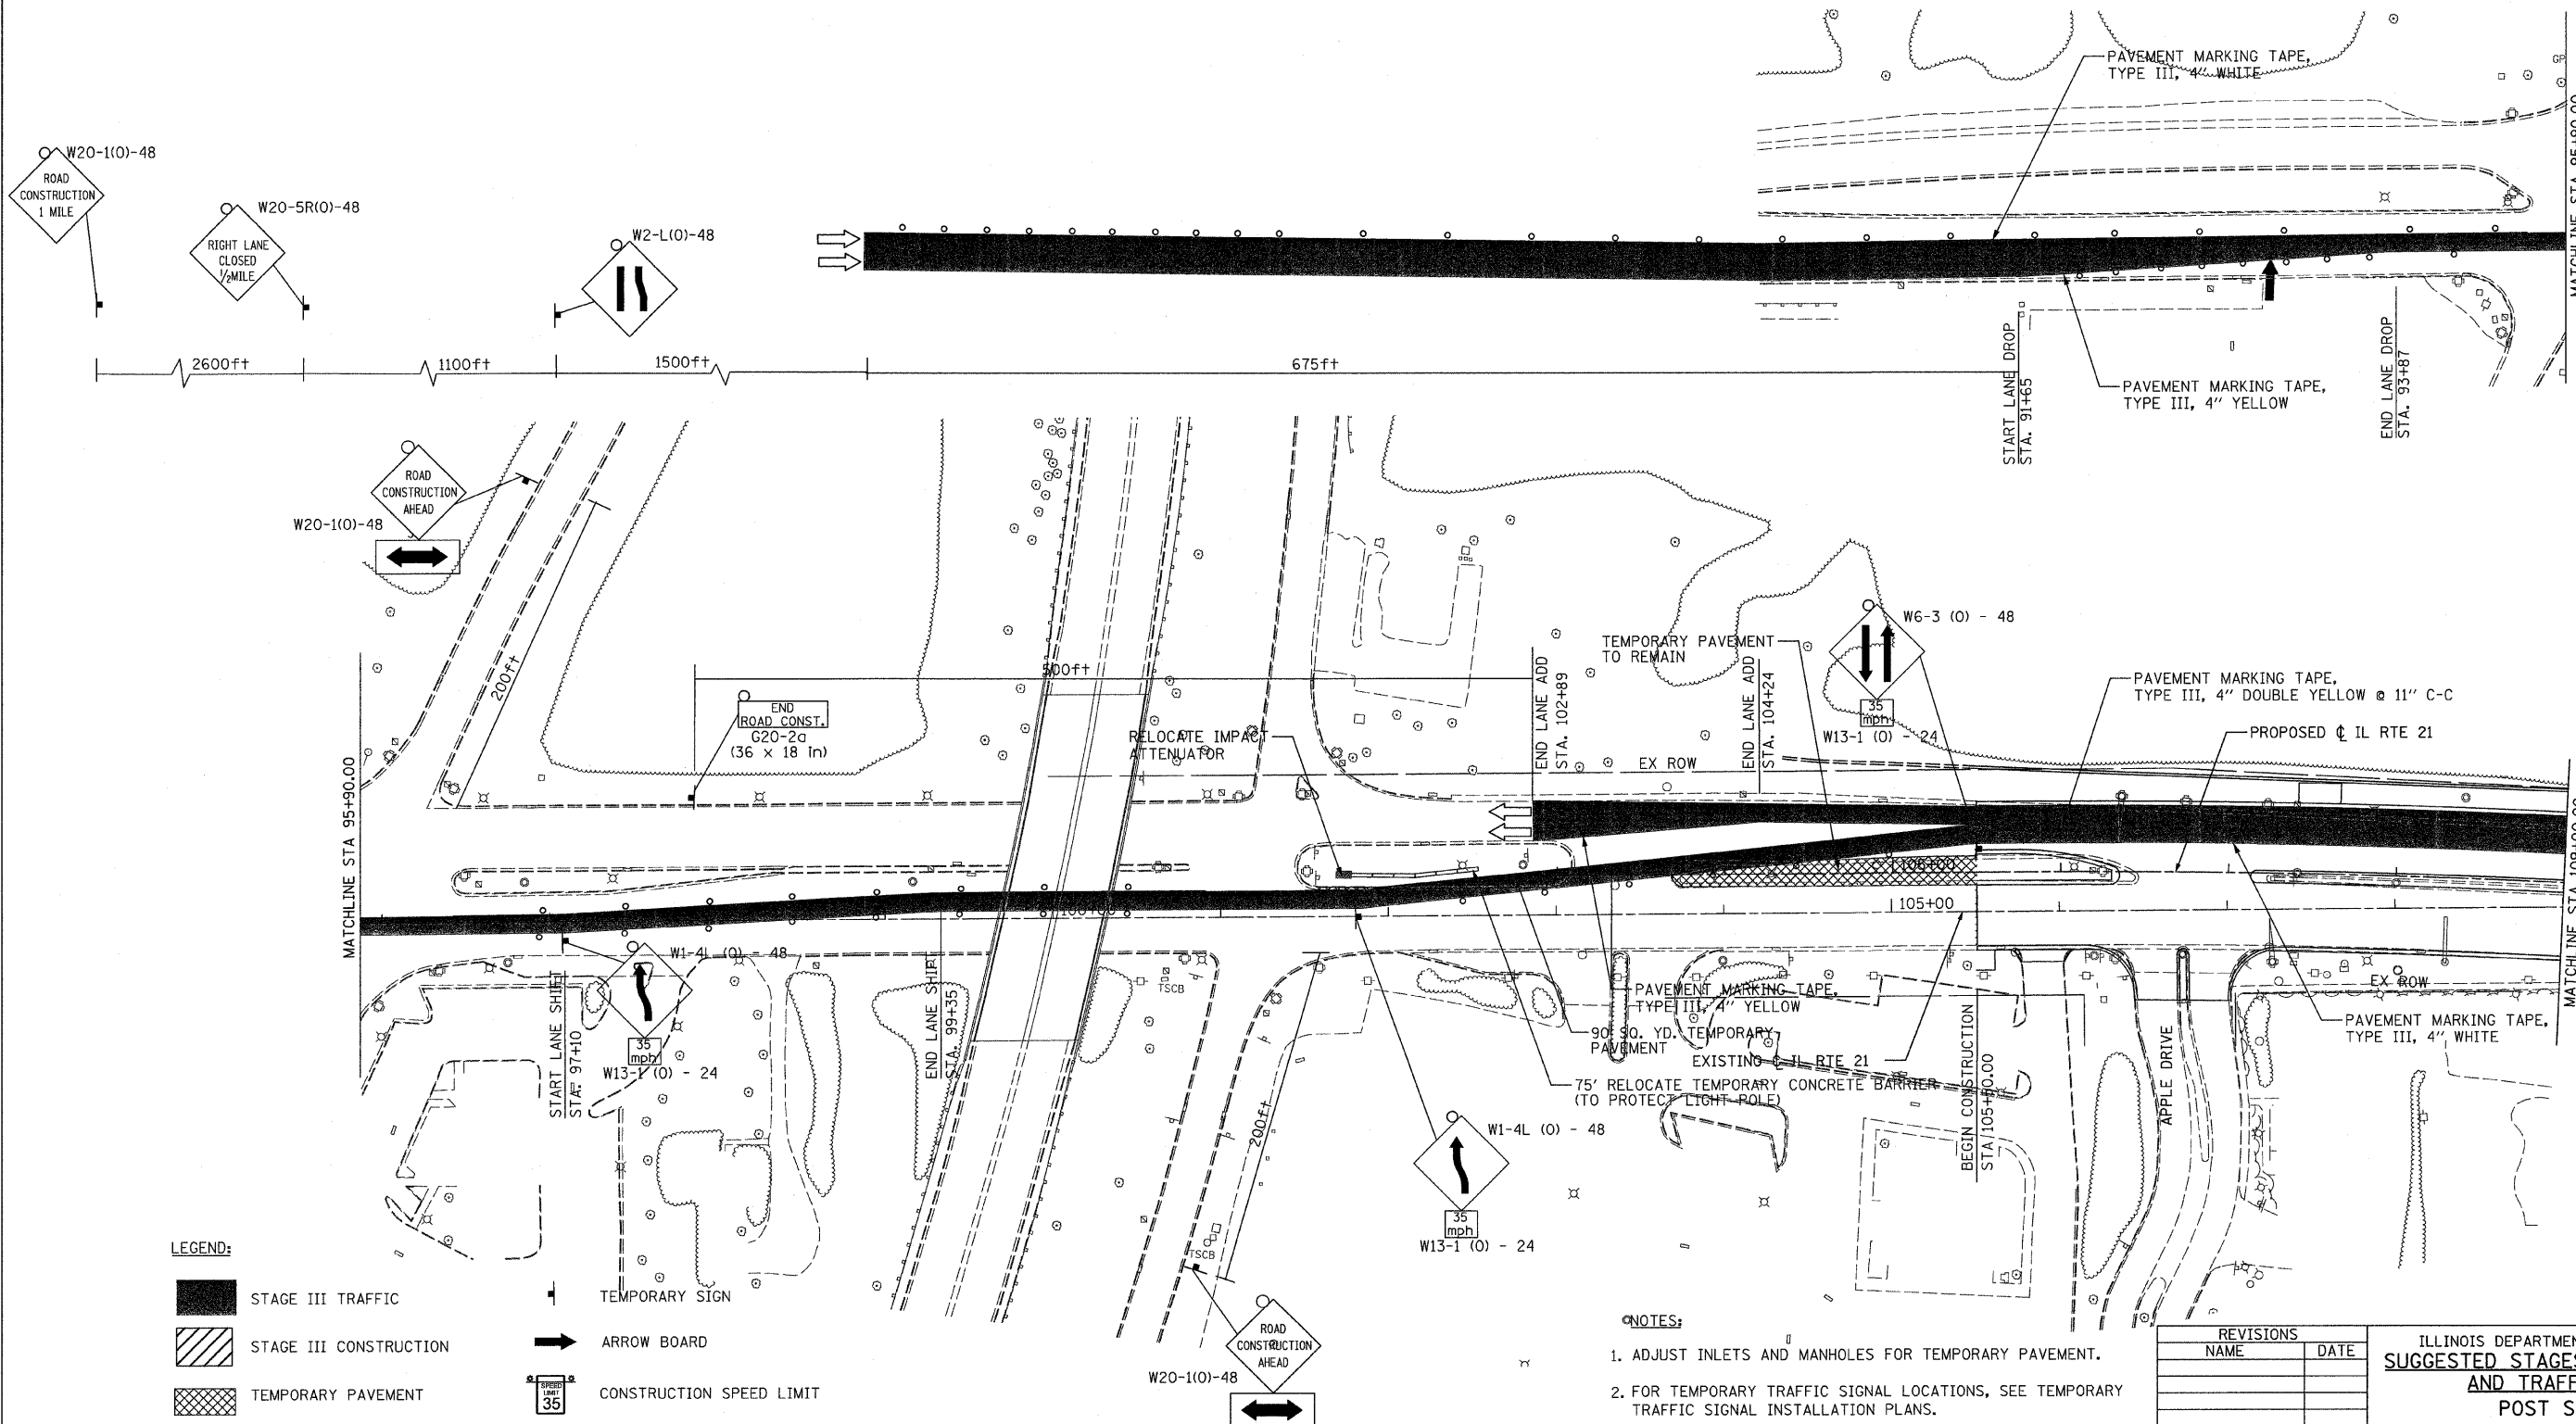

LEGEND:

	STAGE III TRAFFIC		TEMPORARY SIGN
	STAGE III CONSTRUCTION		ARROW BOARD
	TEMPORARY PAVEMENT		CONSTRUCTION SPEED LIMIT
	DIRECTION OF TRAFFIC		BARRICADE TYPE III WITH STEADY BURN LIGHTS
	DRUM WITH STEADY BURN LIGHT		FLASHING LIGHT

- NOTES:**
- ADJUST INLETS AND MANHOLES FOR TEMPORARY PAVEMENT.
 - FOR TEMPORARY TRAFFIC SIGNAL LOCATIONS, SEE TEMPORARY TRAFFIC SIGNAL INSTALLATION PLANS.

REVISIONS	
NAME	DATE

ILLINOIS DEPARTMENT OF TRANSPORTATION
SUGGESTED STAGES OF CONSTRUCTION AND TRAFFIC CONTROL
POST STAGE II - 1
 ILLINOIS ROUTE 21
 STA 92+20.00 TO STA 109+00.00
 DATE: 02/05/08
 DRAWN BY: RDT
 CHECKED BY: GC

STV Incorporated 200 W Monroe - Suite 1650
 Chicago, Illinois 60606

