
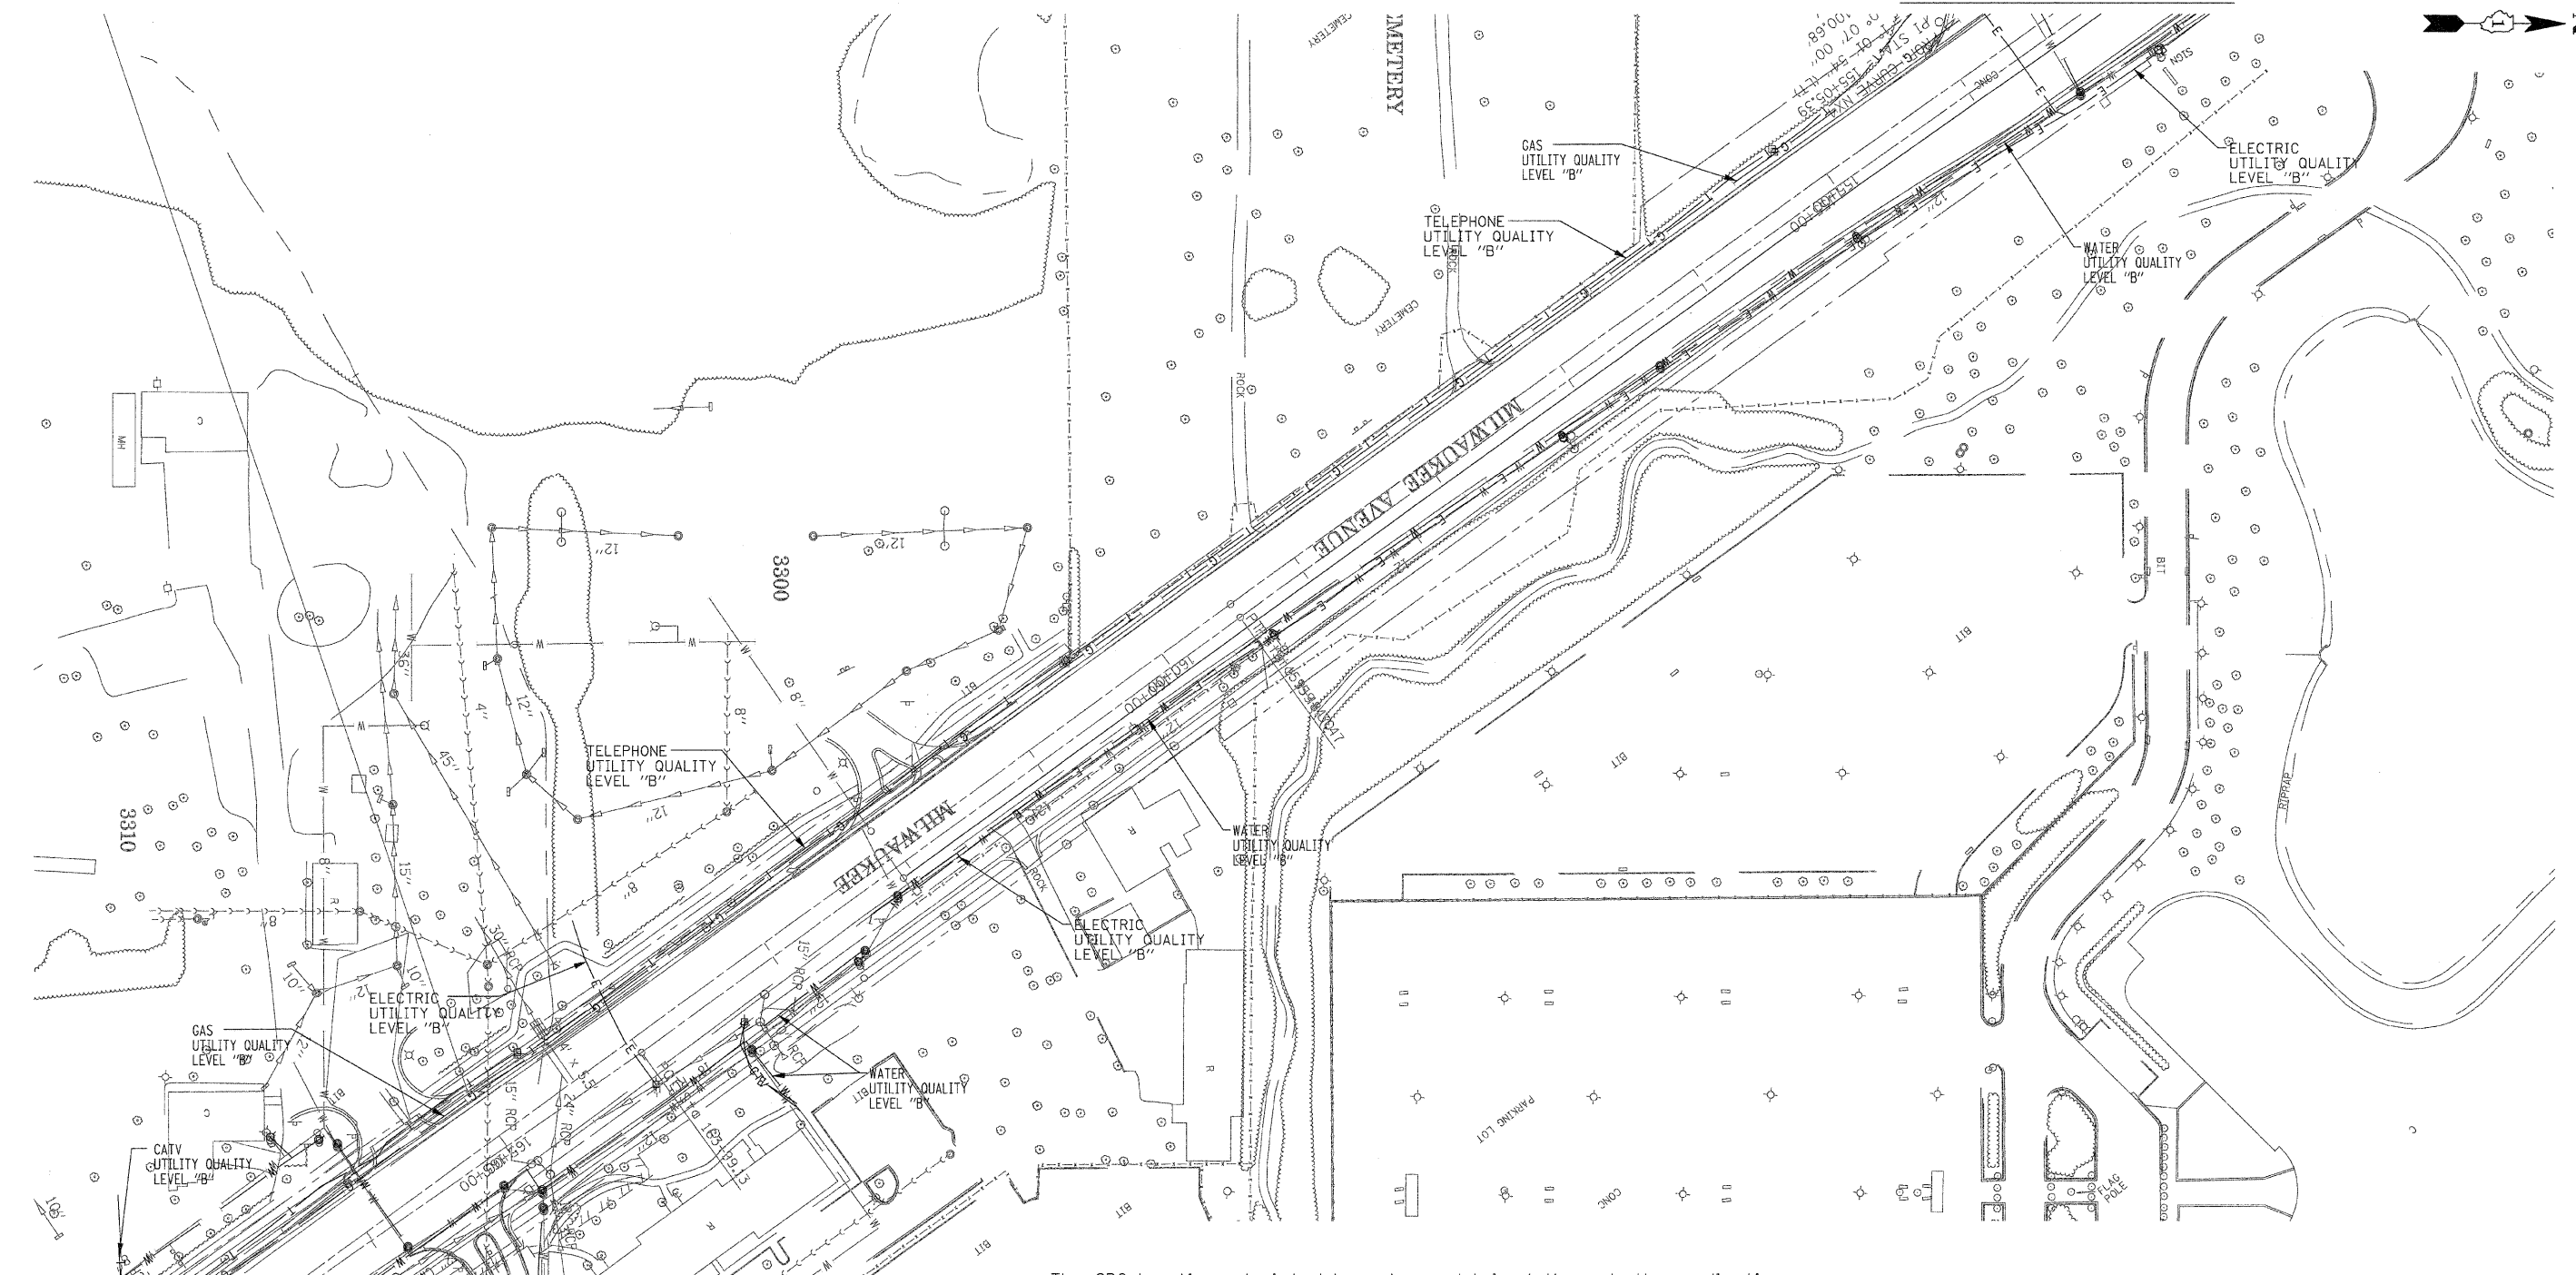


F.A. RTE.	SECTION	COUNTY	TOTAL SHEETS	SHEET NO.
374	3248 F-R-1	Lake	279	90
STA.		TO STA.		
FED. ROAD DIST. NO.		ILLINOIS	FED. AID PROJECT	

MATCH TO PAGE 4

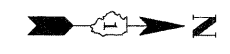

MATCH TO PAGE 6

The SBC locations depicted have been obtained through the application of geophysical methods to determine the existence and approximate horizontal position of these facilities. However, SBC will not provide TBE Group, Inc. with utility records nor allow access to their field closures (pedestals/manholes etc.), to help verify the locations of their existing underground facilities. Therefore, TBE is unable to verify the completeness of the SBC locations depicted in accordance with the CI/ASCE Standard 38-02.


Utilities shown in color on these plans as depicted in the legend have been investigated by TBE Group, Inc in accordance with SUE Industry Standards. All other information shown has been provided to TBE Group, Inc by others. TBE's SUE field investigation was performed during the period 5-08-07 through 6-07-07. Changes to utilities after these dates may have been made and therefore may result in variances from this plan. Consideration should be given to updating this plan if deemed advisable prior to final design and construction.

TBE GROUP
 CIVIL ENGINEERING * TRANSPORTATION * ENVIRONMENTAL
 * PLANNING * UTILITY ENGINEERING/LOCATING

TBE GROUP, INC.

IL09500273
 TBE SUE PAGE NO: 5 of 6
 Checked by: *[Signature]*
 Utility Quality Level "B" : Designating
 Utility Quality Level "D" : Records Research

— CTV —	— CTV —	— CABLE TV —
— T —	— T —	— TELEPHONE —
— W —	— W —	— WATER —
— G —	— G —	— GAS —
— FO —	— FO —	— FIBER OPTIC —
— E —	— E —	— ELECTRIC —


 205 W. WACKER DRIVE
 SUITE 1020
 CHICAGO, IL 60606
 (312) 704-1970

REVISIONS	
NAME	DATE

ILLINOIS DEPARTMENT OF TRANSPORTATION
 SUE Investigation of Underground Utilities
 RT. 21 (Milwaukee Avenue) to Sanders Road in Glenview, IL
 Contract No. 62387
 Section No. 3248 F-R-1
 Lake County
 DRAWN BY : KLC
 SCALE : 1" = 50'