
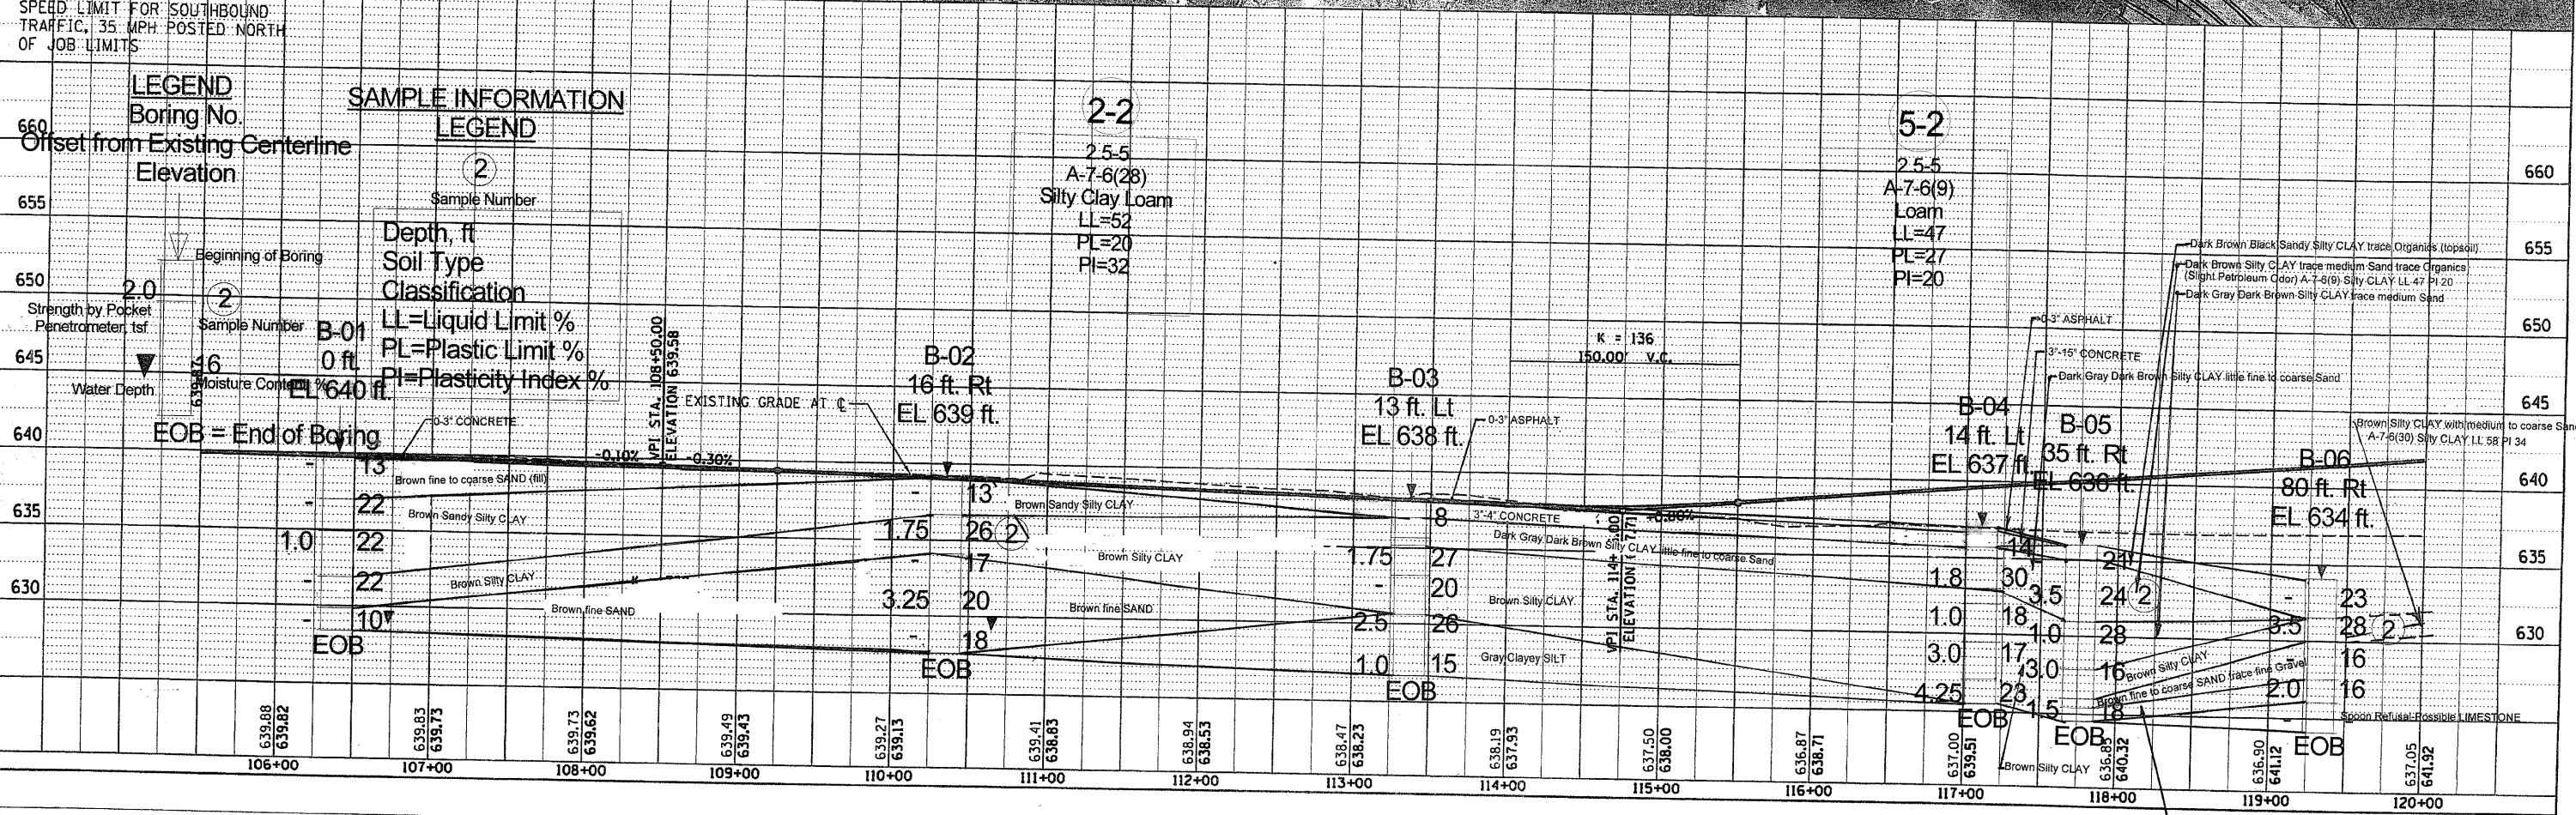


F.A. RTE.	SECTION	COUNTY	TOTAL SHEETS	SHEET NO.
274	2268 F-R-1	COOK	279	100
STA.	TO STA.			
105+50	120+00			
FED. ROAD DIST. NO.	ILLINOIS FED. AID PROJECT			

DATE	BY
DATE	BY
DATE	BY
DATE	BY
DATE	BY

DATE	BY
DATE	BY
DATE	BY
DATE	BY
DATE	BY

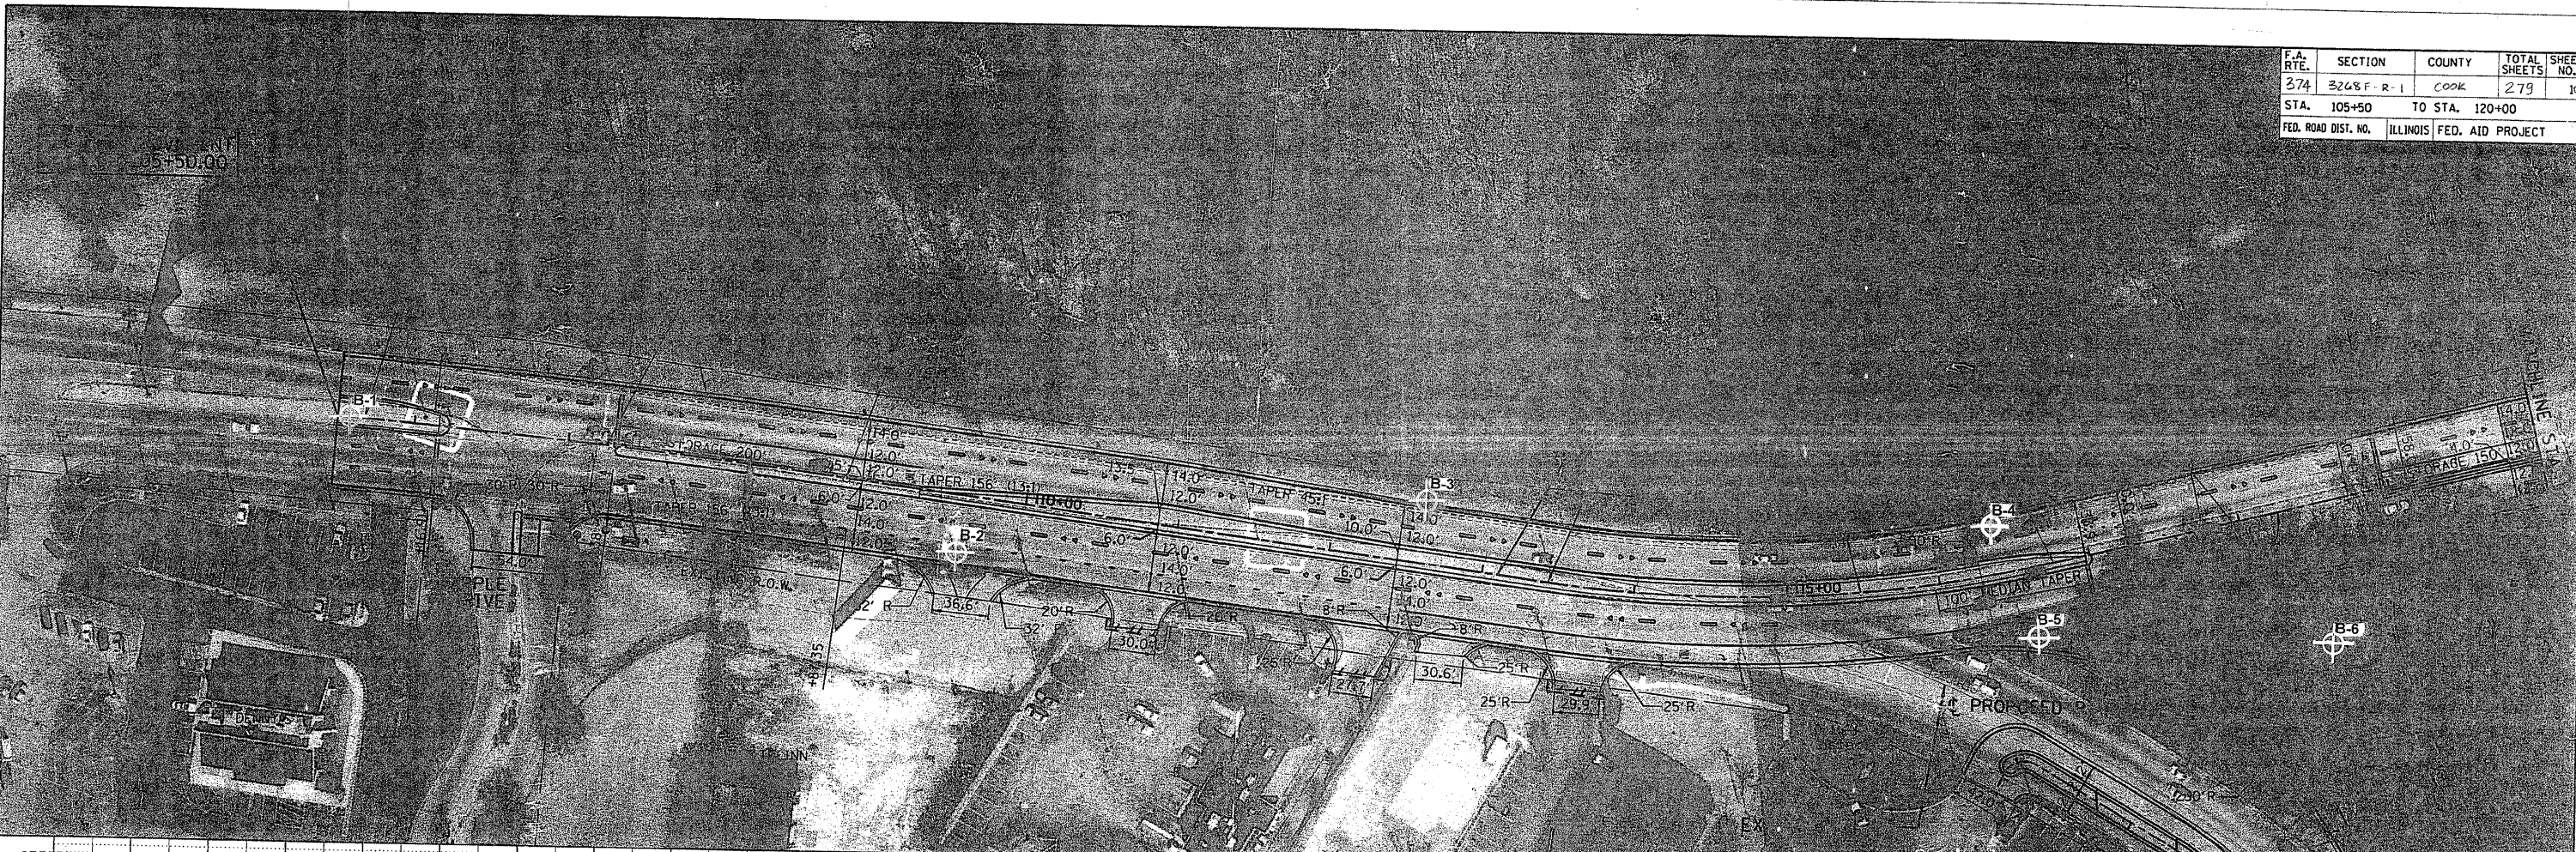

Weston (Chicago) 08/16/13 PM 11:00:00 Trans 990000 Sheet 1 of 1