



F.A. RTE.	SECTION	COUNTY	TOTAL SHEETS	SHEET NO.
374	32USF-R-1	COOK	279	105
STA.		TO STA.		
FED. ROAD DIST. NO.		ILLINOIS FED. AID PROJECT		

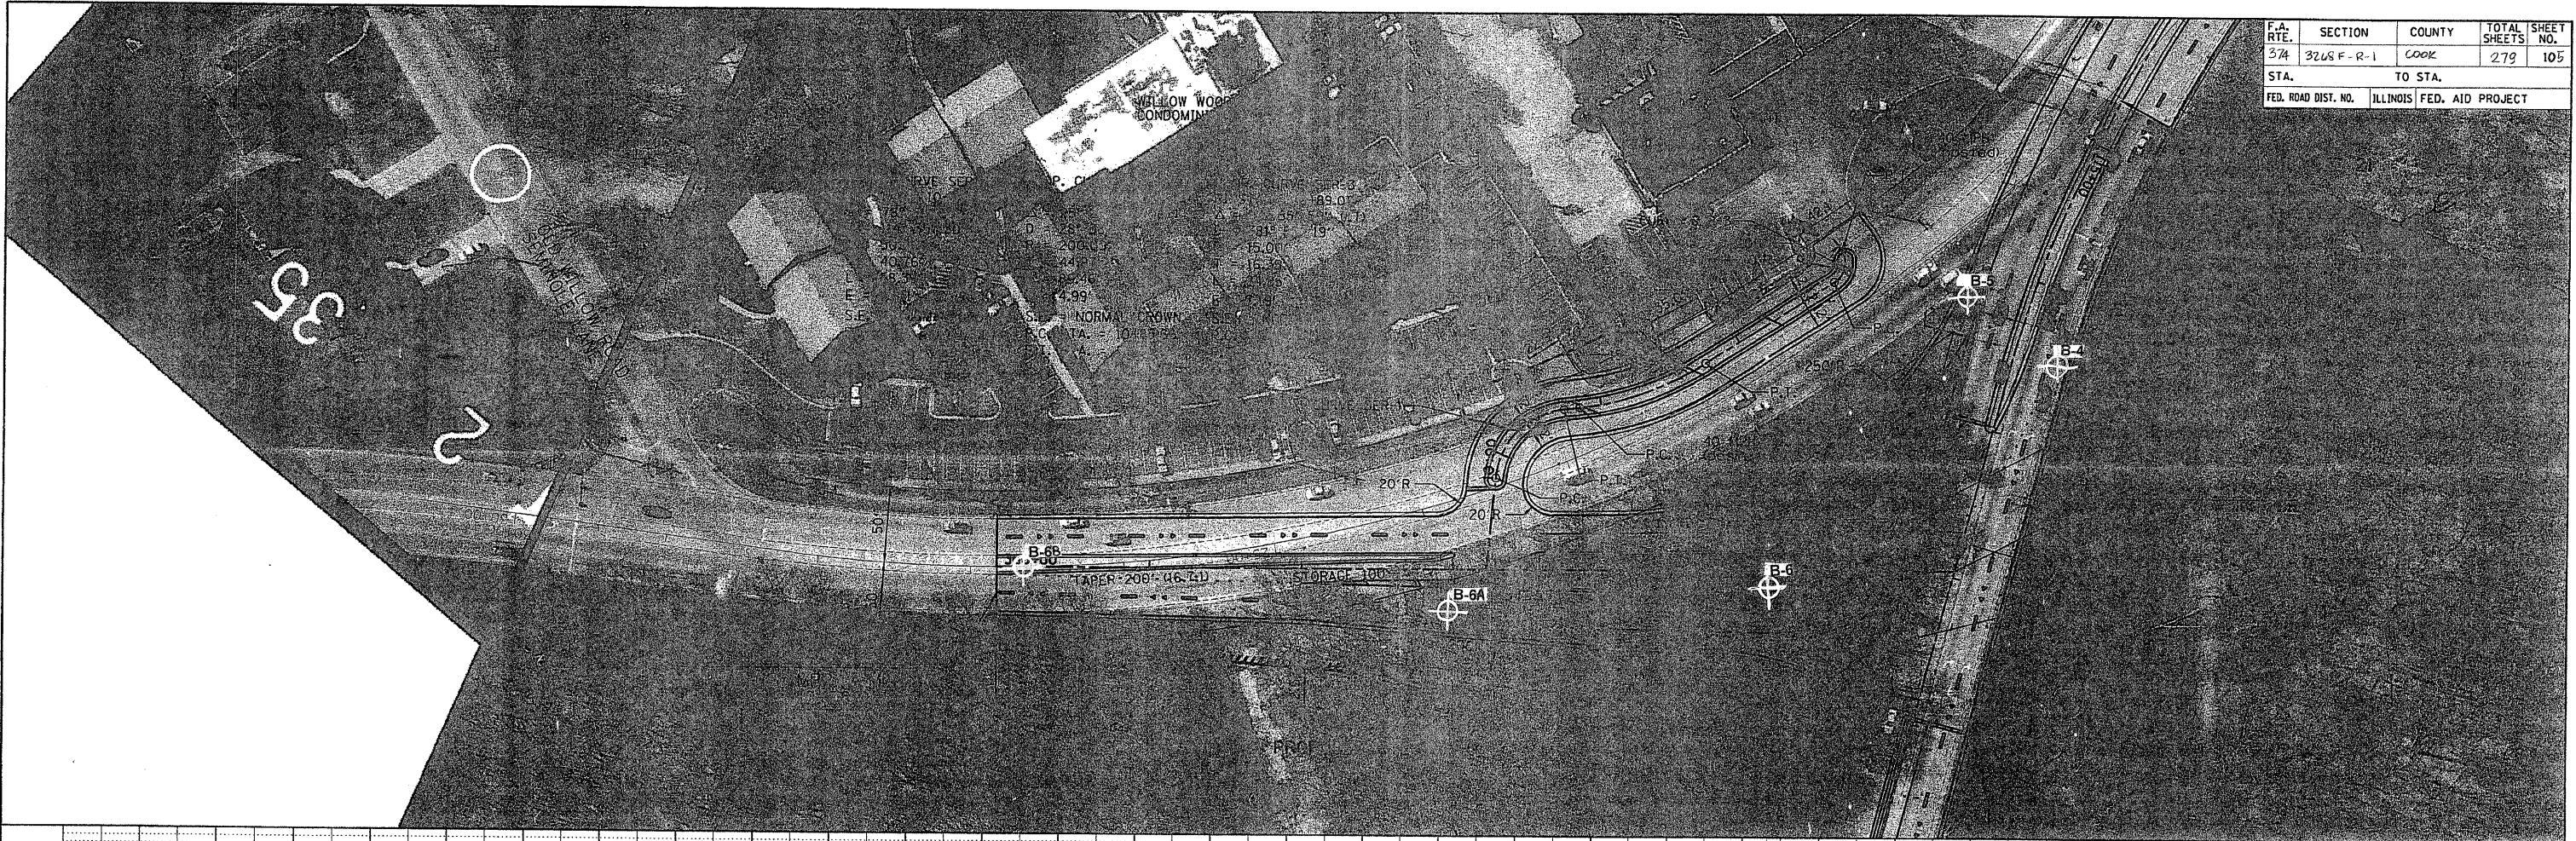

PLAN	DATE
REVISED	
NOTED	
BY	
NO.	

PROFILE	DATE
REVISED	
NOTED	
BY	
NO.	

09:46:20 AM \\nas004\trons\9000A0\sheet\A7\over.jpg  
 10/21/2003  
 (Chicago)

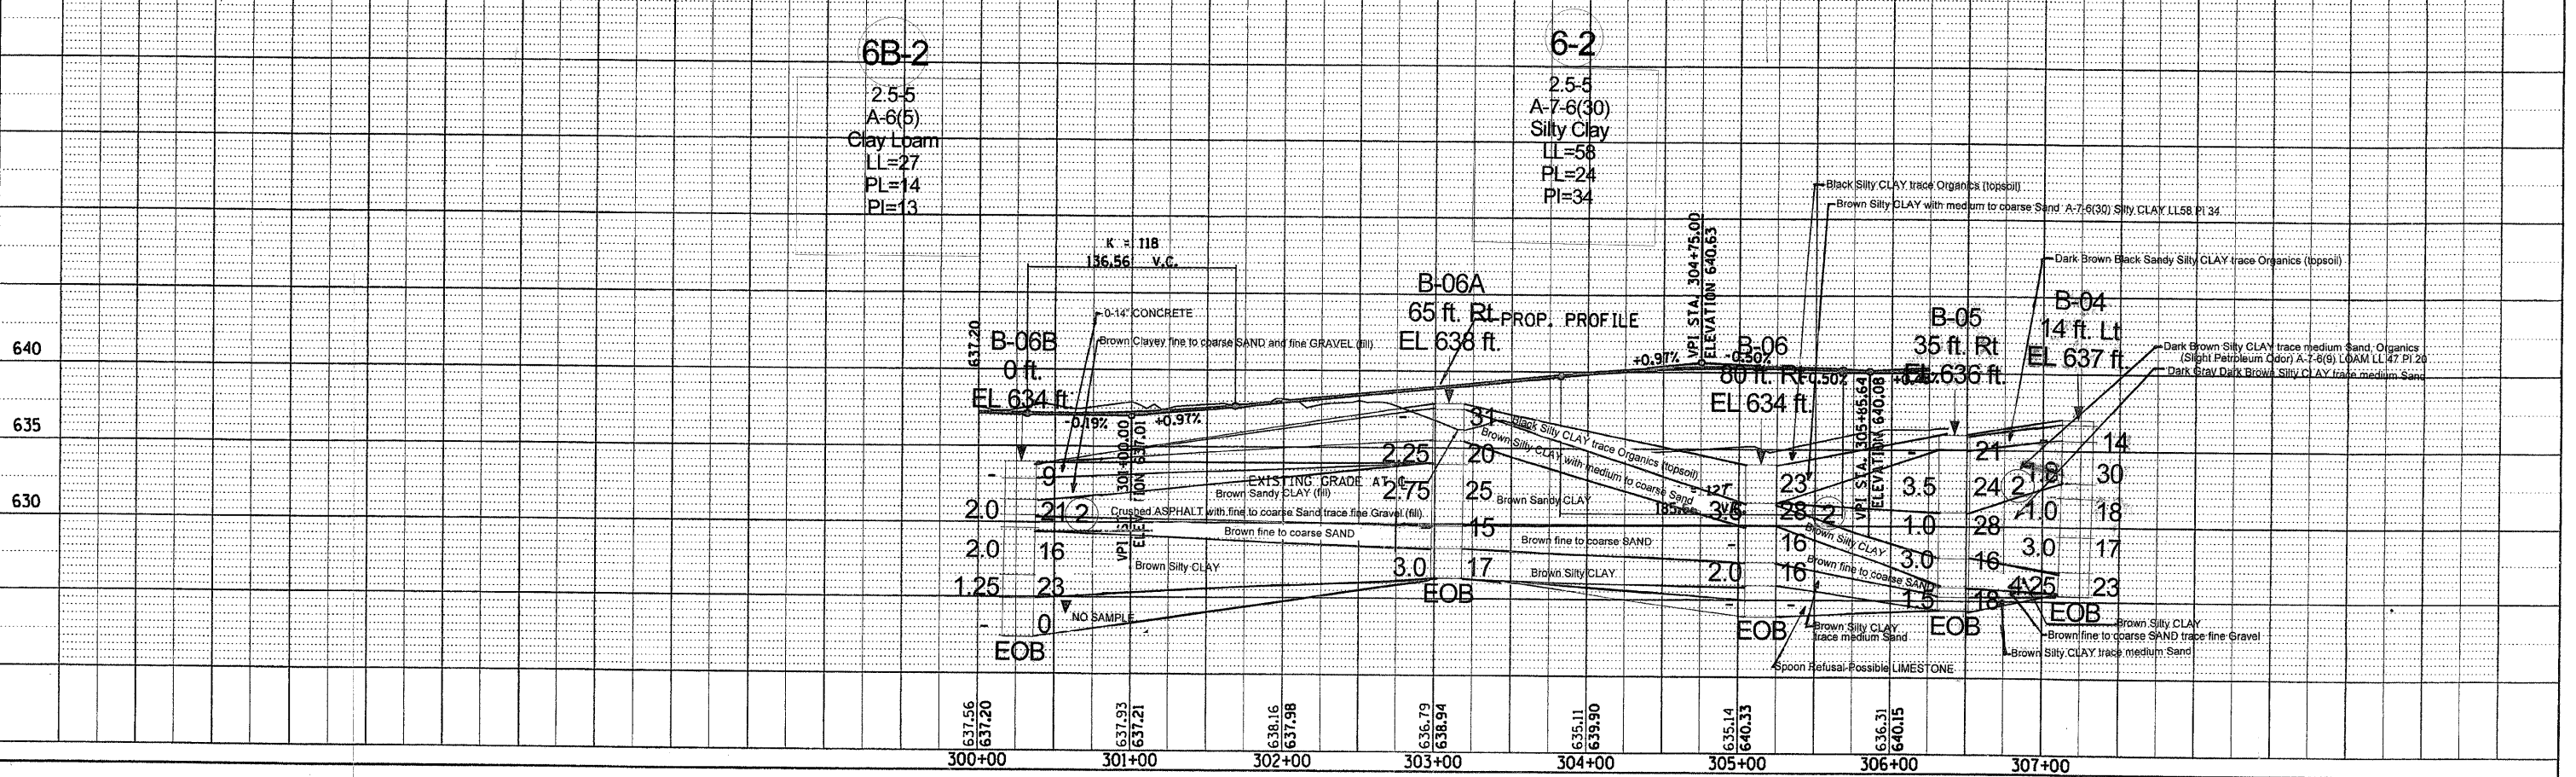

**6B-2**  
 2-5-5  
 A-6(5)  
 Clay Lpam  
 LL=27  
 PL=14  
 PI=13

**6-2**  
 2-5-5  
 A-7-6(30)  
 Silty Clay  
 LL=58  
 PL=24  
 PI=34

B-06B 0 ft. EL 634 ft.  
 B-06A 65 ft. Rt. EL 638 ft.  
 B-06 80 ft. Rt. EL 634 ft.  
 B-05 35 ft. Rt. EL 636 ft.  
 B-04 14 ft. Lt. EL 637 ft.