
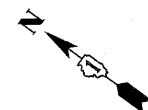


F.A.P. RTE.	SECTION	COUNTY	TOTAL SHEETS	SHEET NO.
374	3268F-R-1	COOK	279	115
STA. 174+00.00 TO STA. 200+00.00				
FED. ROAD DIST. NO.	ILLINOIS	FED. AID PROJECT		

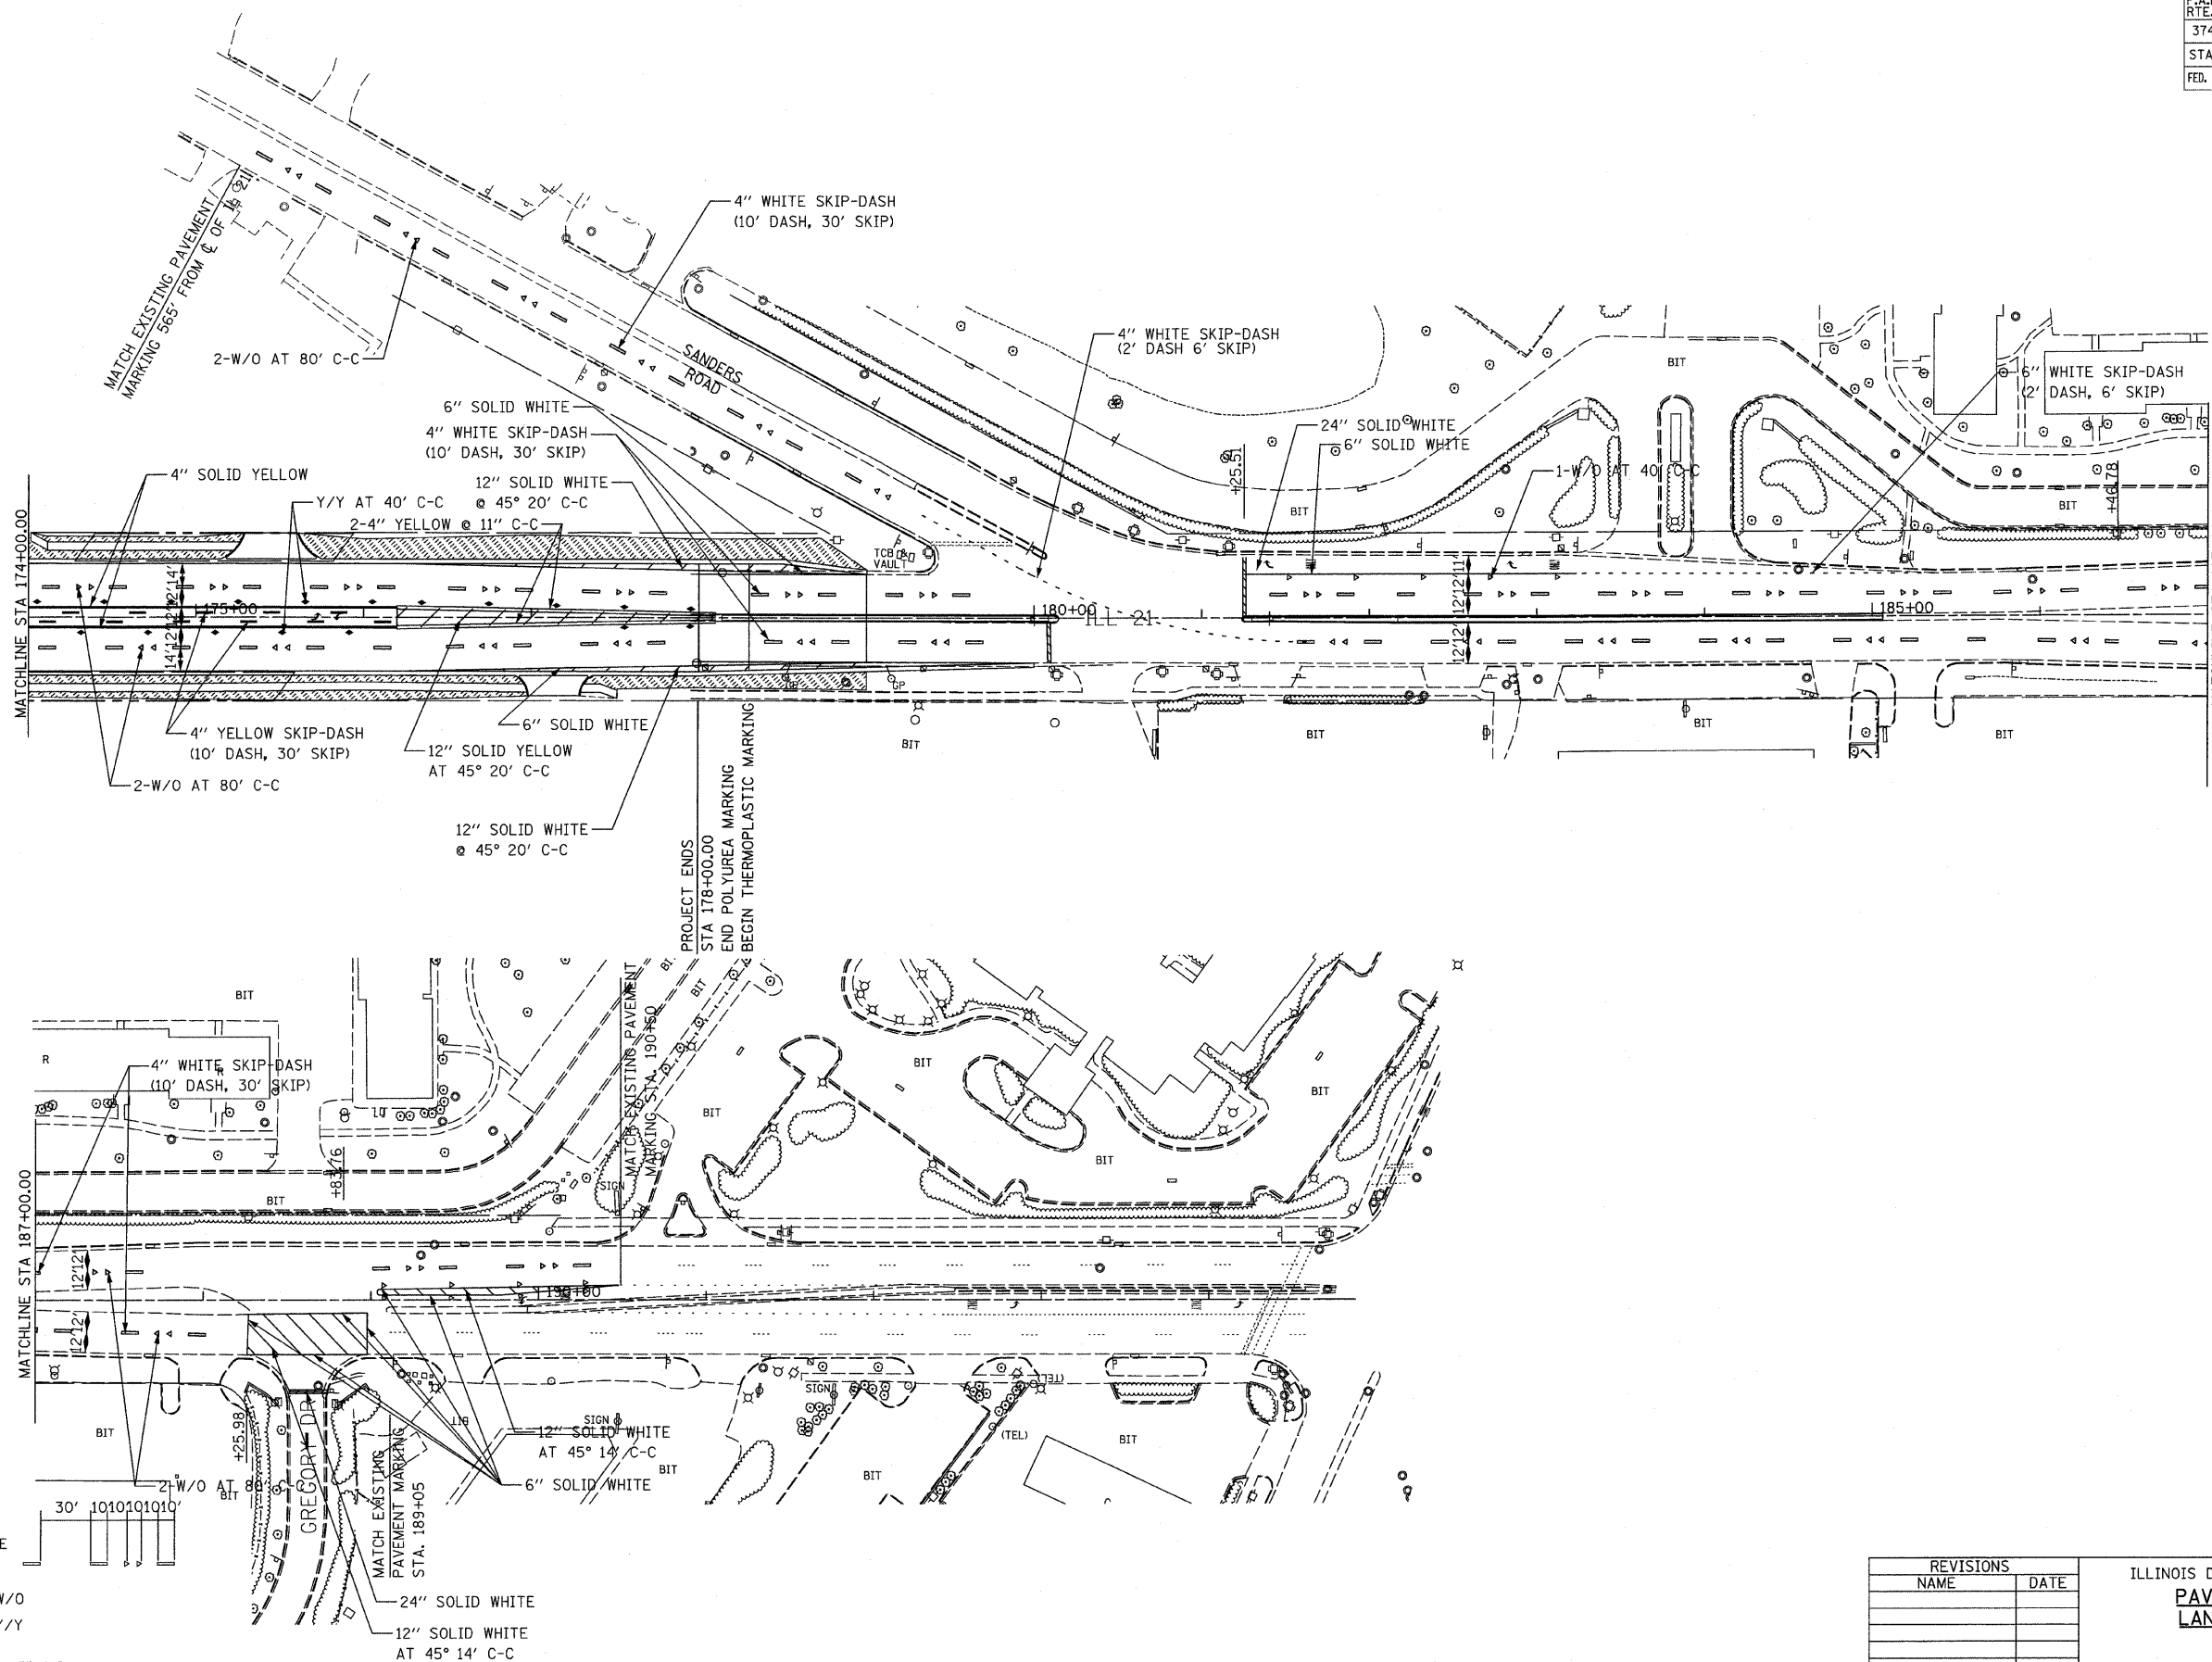

LEGEND:

PROPOSED RAISED REFLECTIVE PAVEMENT MARKERS


WHITE / OPAQUE W/O
 YELLOW / YELLOW Y/Y

- SODDING, SALT TOLERANT
- SEEDING, CLASS 2A
- SEEDING, CLASS 4

REVISIONS	
NAME	DATE

ILLINOIS DEPARTMENT OF TRANSPORTATION
PAVEMENT MARKING AND LANDSCAPING PLAN - 5

ILLINOIS ROUTE 21
 STA 174+00.00 TO STA 200+00.00

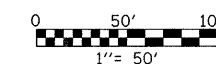

DATE: 02/05/08
 DRAWN BY: RDT
 CHECKED BY: GC

STV Incorporated 200 W Monroe - Suite 1650
 Chicago, Illinois 60606
engineers/architects/scientists/construction managers

I:\Projects\374\3268F-R-1\3268F-R-1.dwg 02/05/08 10:00 AM