


F.A.P. RTE.	SECTION	COUNTY	TOTAL SHEETS	SHEET NO.
374	3268F-R-1	COOK	279	119
STA. 109+00.00		TO STA. 122+00.00		
FED. ROAD DIST. NO.		ILLINOIS	FED. AID PROJECT	
CONTRACT NO. 62387				

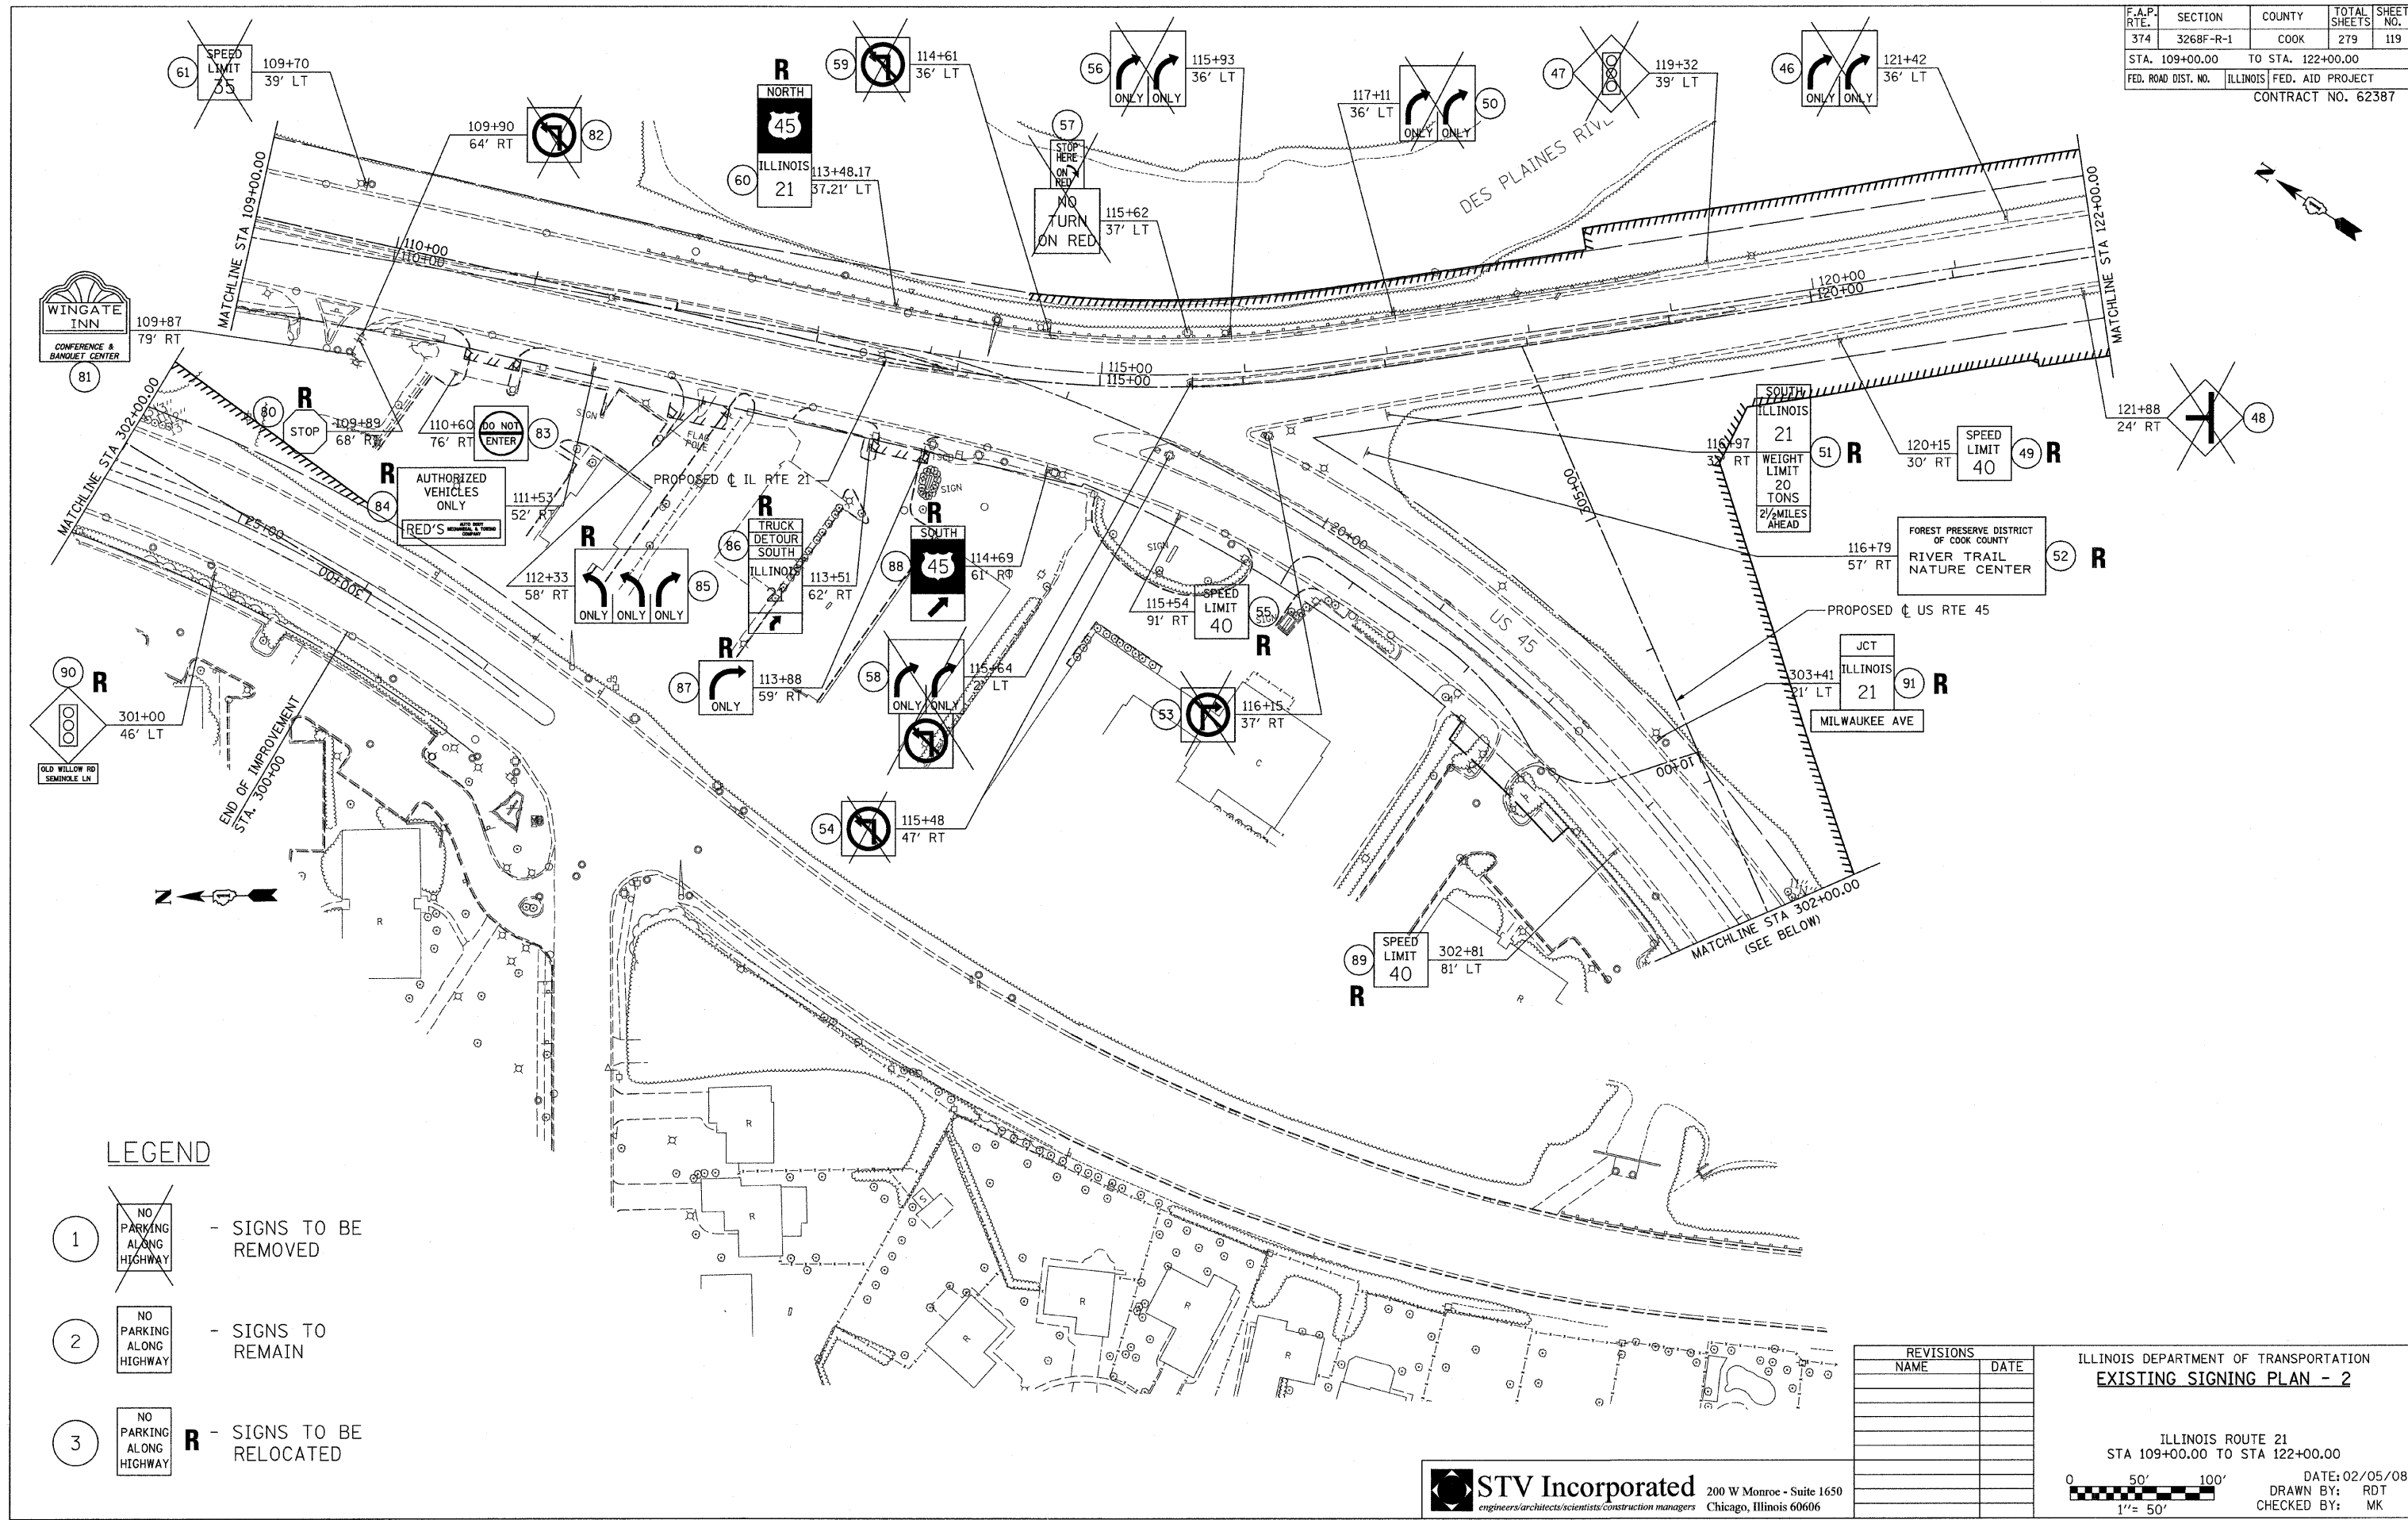

**LEGEND**

- 1 - SIGNS TO BE REMOVED
- 2 - SIGNS TO REMAIN
- 3 - SIGNS TO BE RELOCATED

REVISIONS	
NAME	DATE

ILLINOIS DEPARTMENT OF TRANSPORTATION  
**EXISTING SIGNING PLAN - 2**

ILLINOIS ROUTE 21  
STA 109+00.00 TO STA 122+00.00

DATE: 02/05/08  
DRAWN BY: RDT  
CHECKED BY: MK

**STV Incorporated** 200 W Monroe - Suite 1650  
Chicago, Illinois 60606

