


F.A.P. RTE.	SECTION	COUNTY	TOTAL SHEETS	SHEET NO.
374	3268F-R-1	COOK	279	120
STA. 122+00.00 TO STA. 148+00.00				
FED. ROAD DIST. NO. ILLINOIS FED. AID PROJECT CONTRACT NO. 62387				

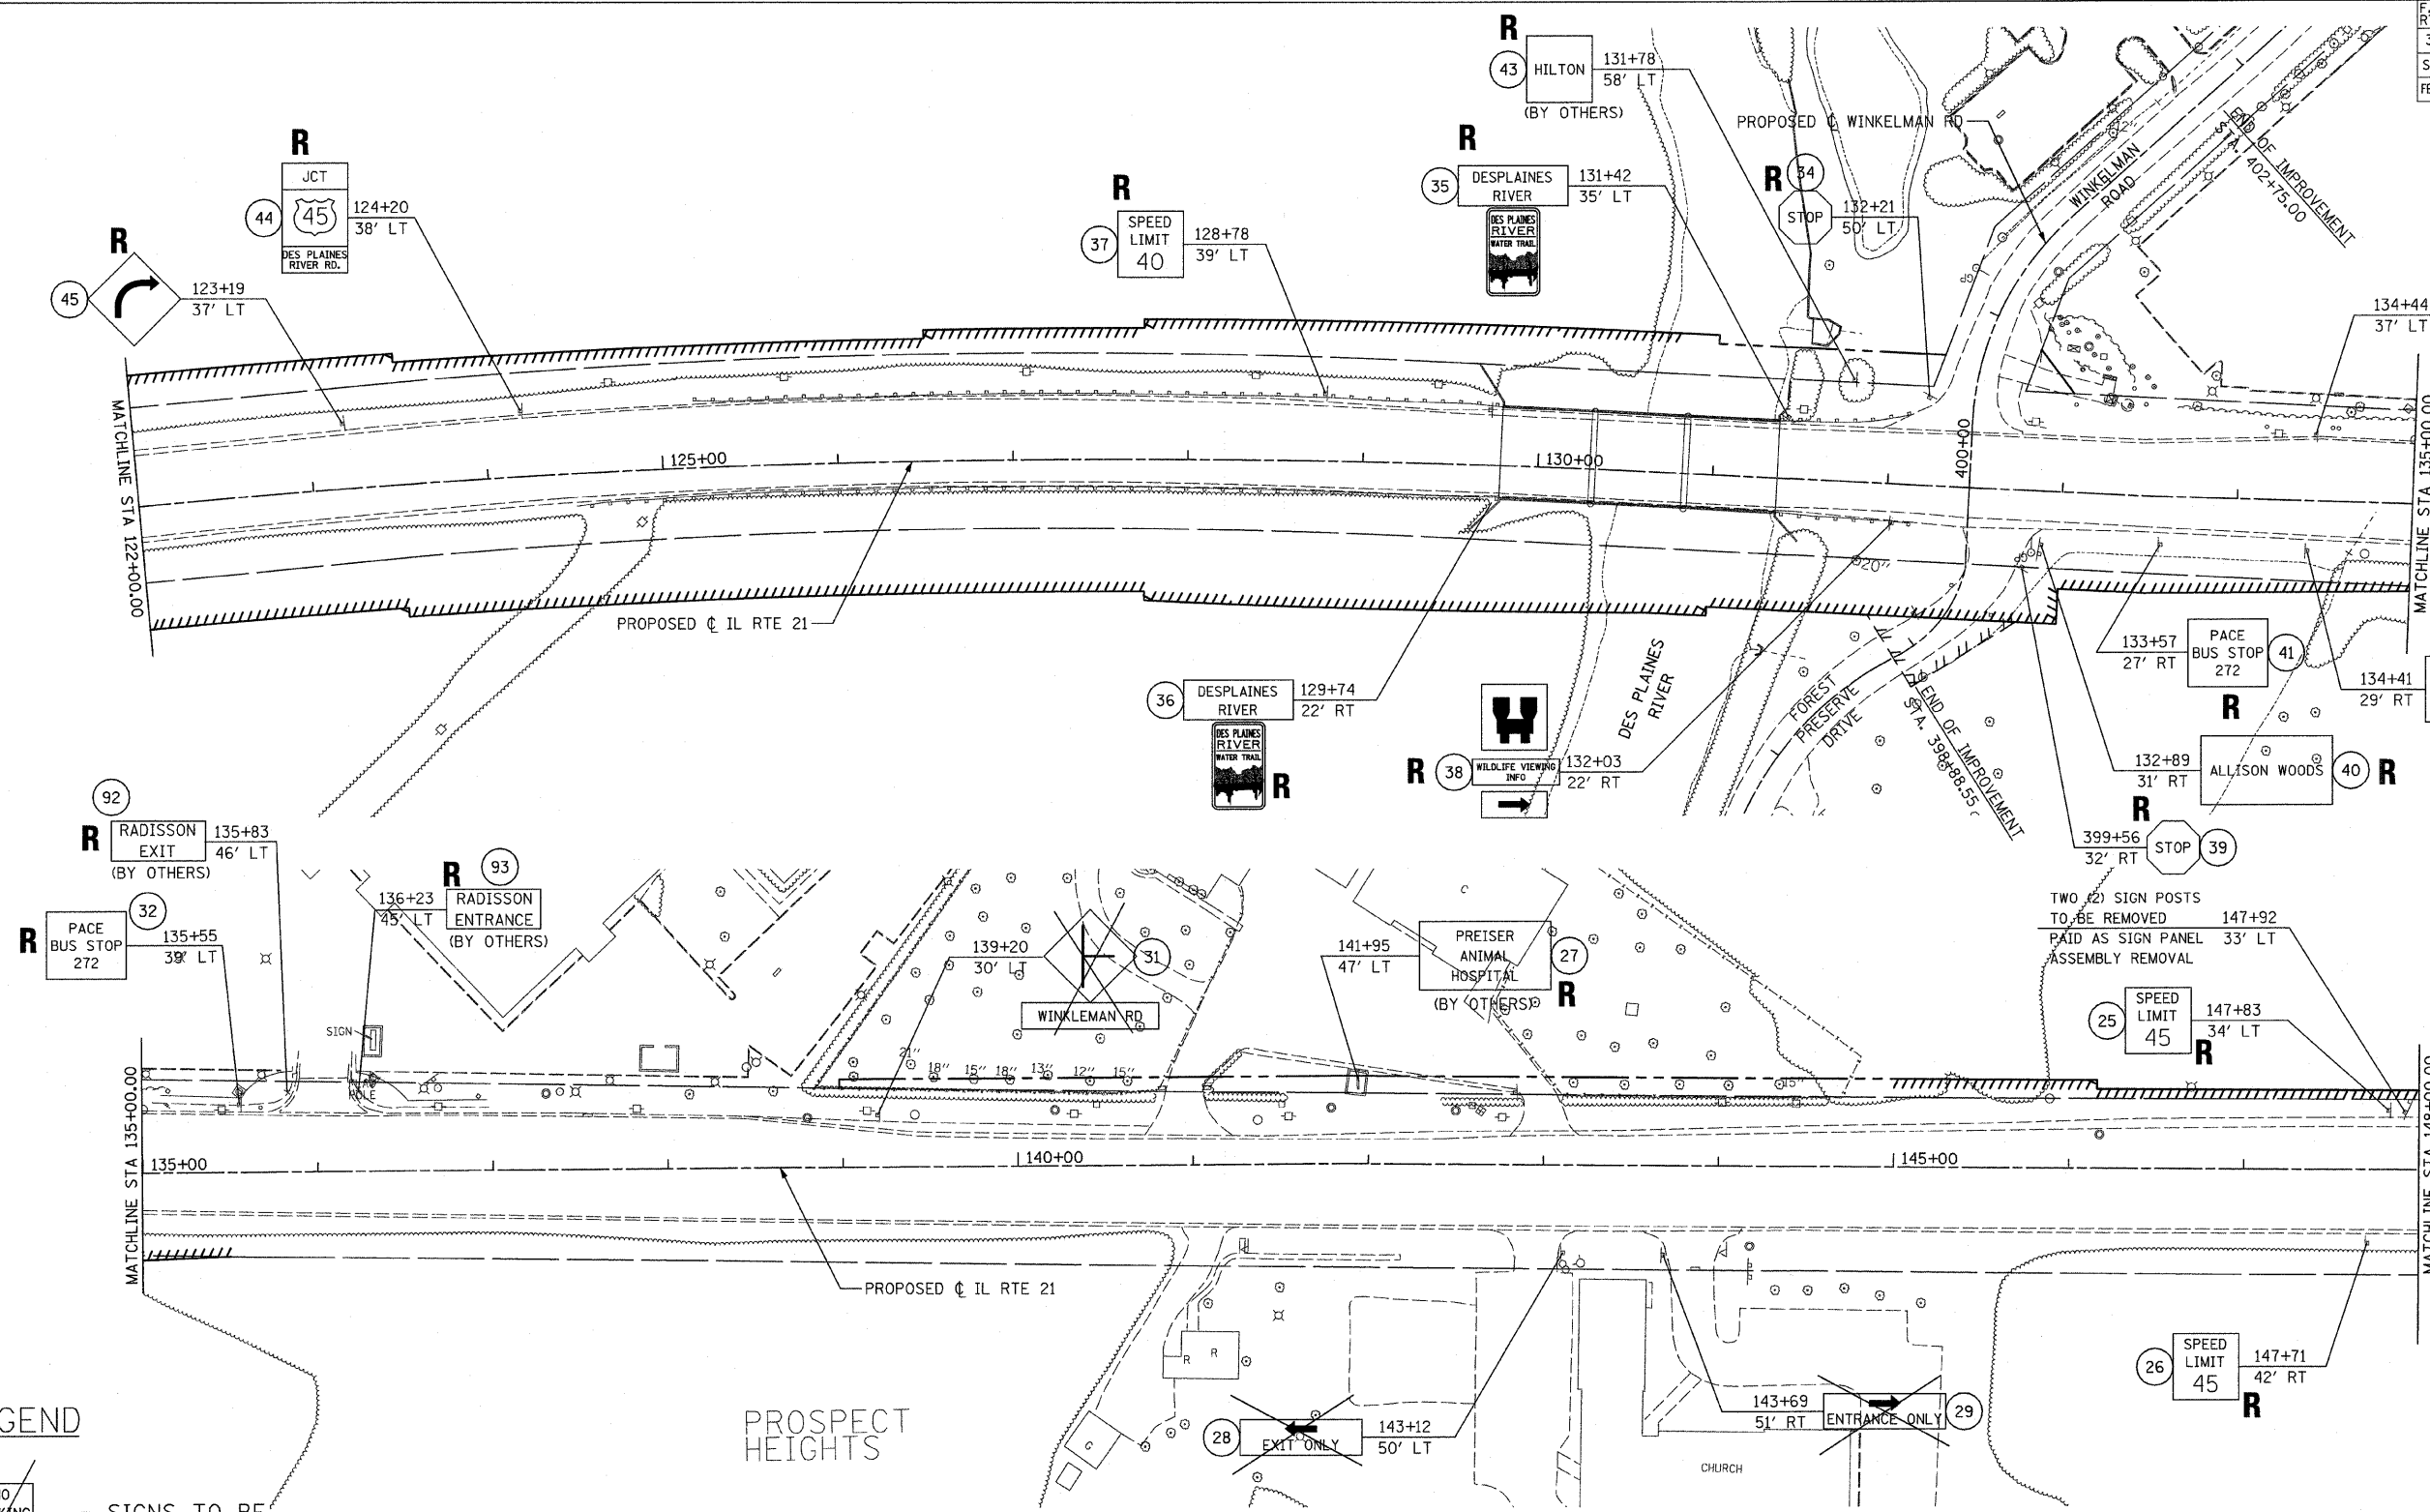

LEGEND

- 1 - SIGNS TO BE REMOVED
- 2 - SIGNS TO REMAIN
- 3 - SIGNS TO BE RELOCATED

REVISIONS	
NAME	DATE

ILLINOIS DEPARTMENT OF TRANSPORTATION
EXISTING SIGNING PLAN - 3

ILLINOIS ROUTE 21
STA 122+00.00 TO STA 148+00.00

DATE: 02/05/08
DRAWN BY: RDT
CHECKED BY: MK

STV Incorporated
engineers/architects/scientists/construction managers
200 W Monroe - Suite 1650
Chicago, Illinois 60606

