


F.A.P. RTE.	SECTION	COUNTY	TOTAL SHEETS	SHEET NO.
374	3268F-R-1	COOK	279	125
STA. 122+00.00		TO STA. 148+00.00		
FED. ROAD DIST. NO.	ILLINOIS FED. AID PROJECT		CONTRACT NO. 62387	

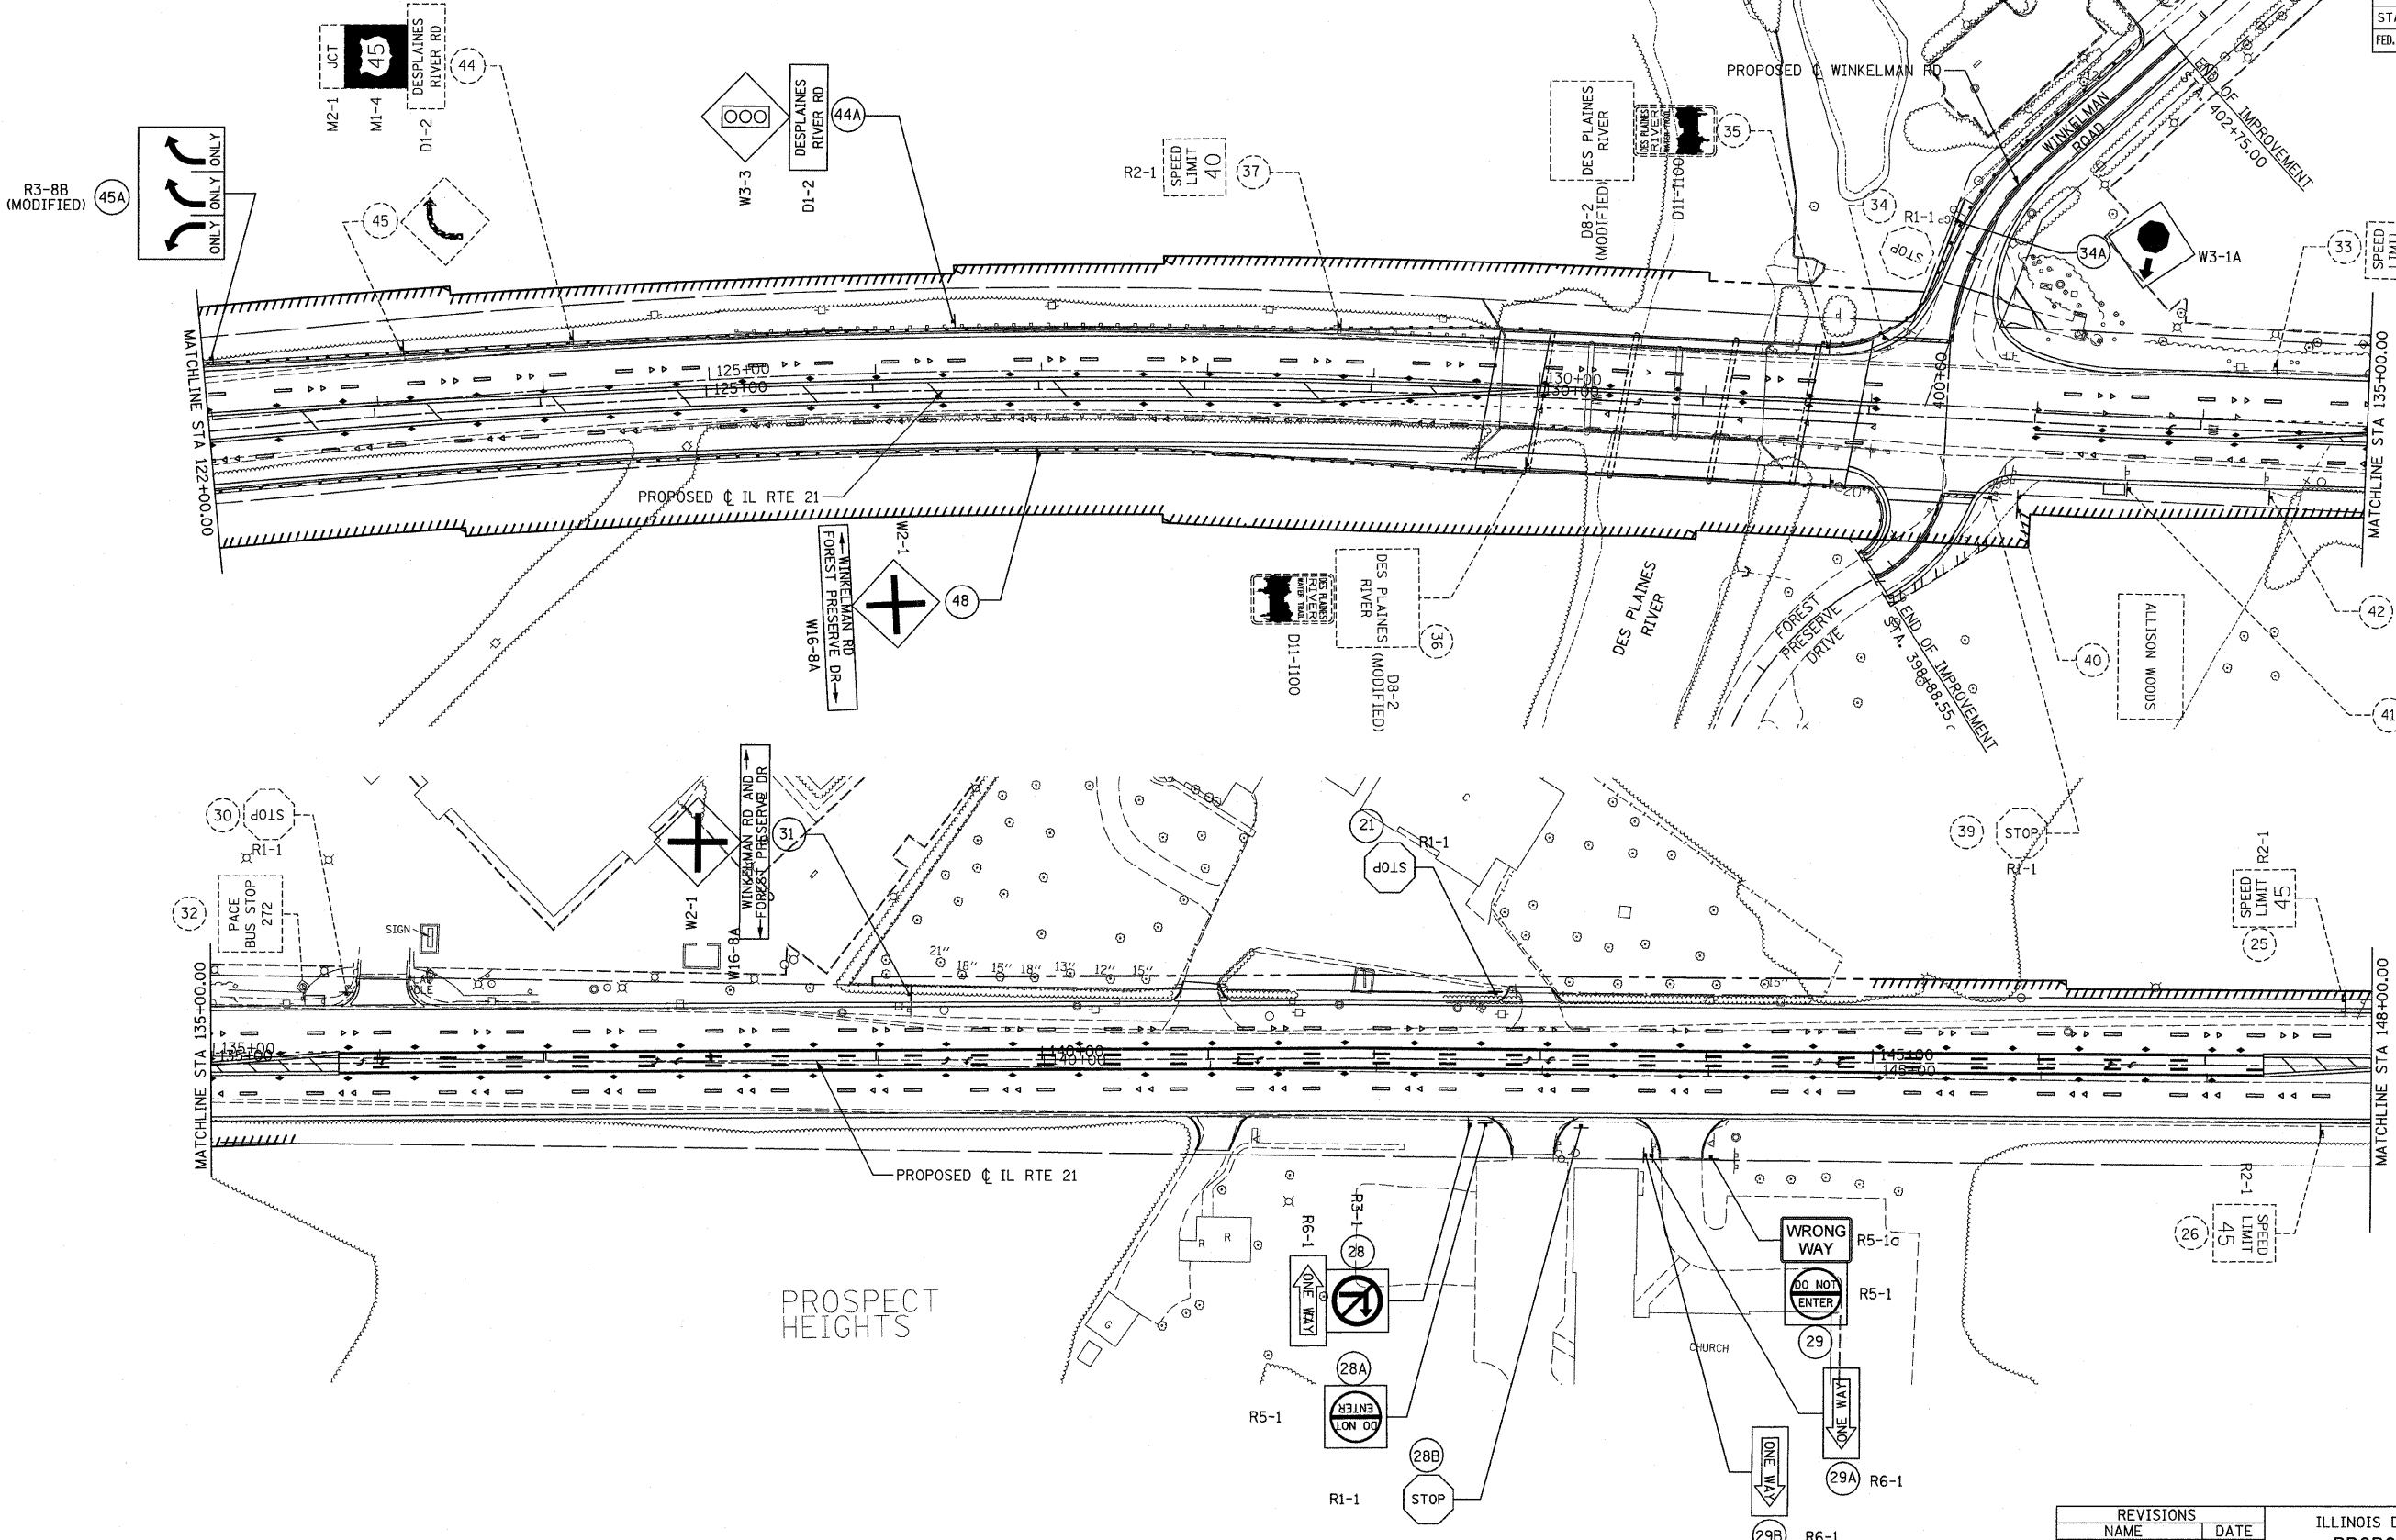

REVISIONS	
NAME	DATE

ILLINOIS DEPARTMENT OF TRANSPORTATION  
**PROPOSED SIGNING PLAN - 3**

ILLINOIS ROUTE 21  
 STA 122+00.00 TO STA 148+00.00

DATE: 02/05/08  
 DRAWN BY: RDT  
 CHECKED BY: MK

**STV Incorporated**  
 engineers/architects/scientists/construction managers  
 200 W Monroe - Suite 1650  
 Chicago, Illinois 60606

