



F.A.P. RTE.	SECTION	COUNTY	TOTAL SHEETS	SHEET NO.
374	3268F-R-1	COOK	279	194
STA.		TO STA.		
FED. ROAD DIST. NO.	ILLINOIS	FED. AID PROJECT		
CONTRACT NO. 62387				

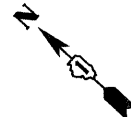

TEMPORARY INTERCONNECT SCHEMATIC LEGEND

- EXISTING INTERSECTION CONTROLLER
- TEMPORARY INTERSECTION CONTROLLER
- EXISTING MASTER CONTROLLER
- EXISTING INTERSECTION & SAMPLING (SYSTEM) DETECTORS
- EXISTING FIBER OPTIC CABLE IN CONDUIT, NO. 62.5/125, MM12F SMI2F
- TEMPORARY FIBER OPTIC CABLE IN CONDUIT, NO. 62.5/125, MM12F SMI2F
- TEMPORARY AERIAL FIBER OPTIC CABLE, NO. 62.5/125, MM12F SMI2F
- EXISTING LOOP DETECTOR CABLE 2/C, TWISTED, SHIELDED
- EXISTING ELECTRIC CABLE I/C (AS SPECIFIED)
- EXISTING TELEPHONE CONNECTION

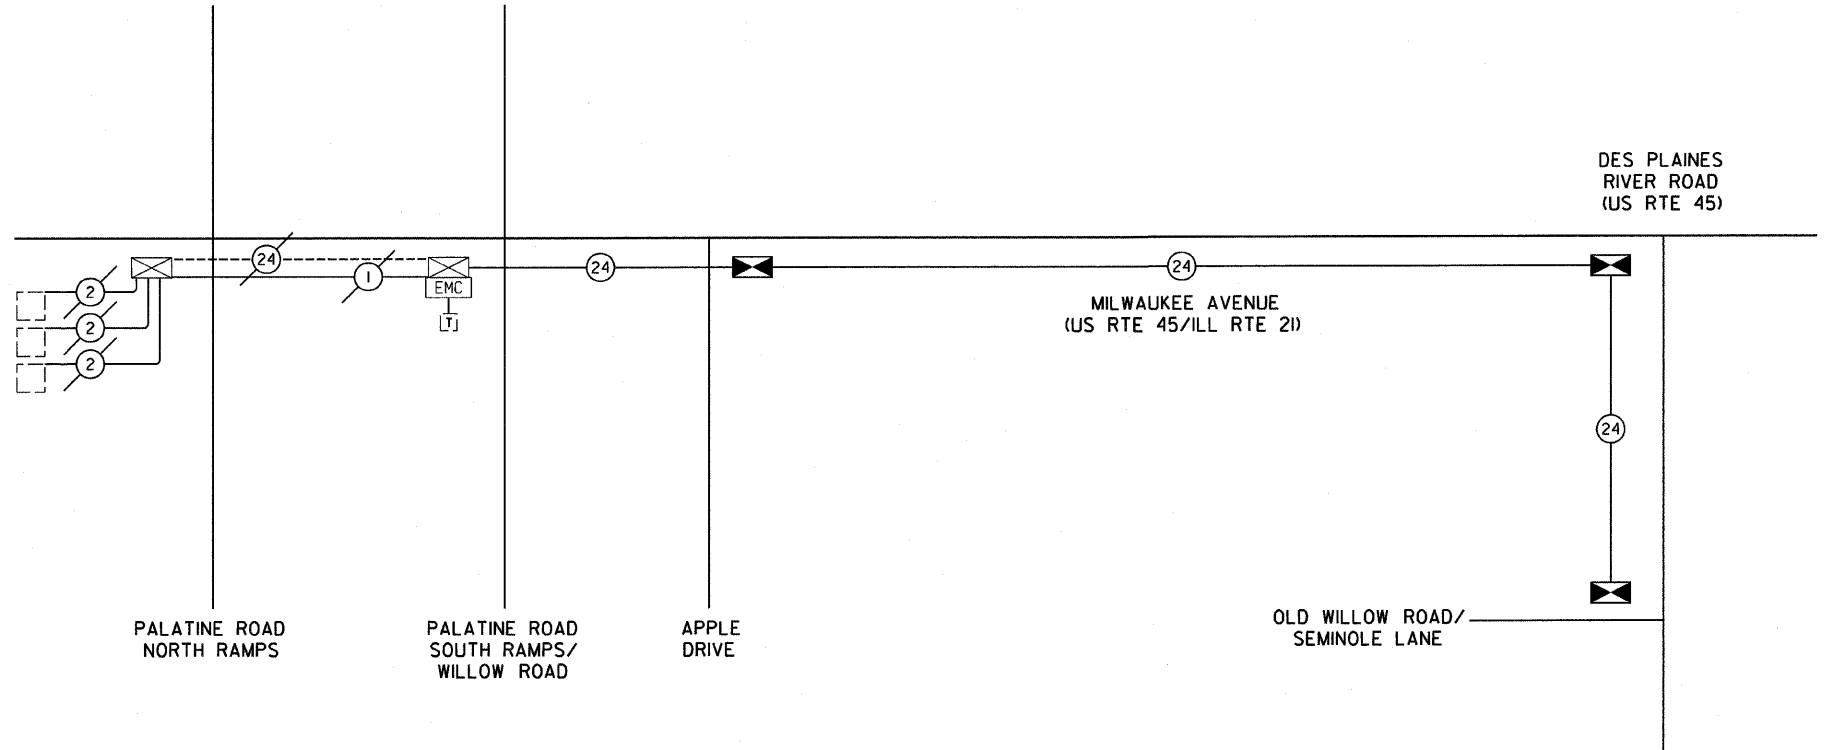

default  
 07/16/2008 - ILL Rte 21 - IDOT Dist 1  
 P:\07167000 - ILL Rte 21 - IDOT Dist 1\Working Files\Drawing Files\Shr\Final\TS\TS-34.dgn  
 1/30/2008 11:33:35 PM 20,0000 ft / IN.

**SPAAN Tech, Inc.**

311 S. Wacker Drive, Suite 2400  
Chicago, Illinois 60606

phone: 312.277.8800  
fax: 312.277.8808  
web: www.SpaanTech.com

REVISIONS	
NAME	DATE

ILLINOIS DEPARTMENT OF TRANSPORTATION

**TEMPORARY INTERCONNECT SCHEMATIC**  
MILWAUKEE AVENUE  
(US RTE 45/ILL RTE 21)  
PRE-STAGE 1 AND STAGE 1

SCALE: NONE  
DATE: 02/05/08

DRAWN BY: RAS  
DESIGN BY: RAS  
CHECKED BY: ADO