



| | | | | |
|---------------------|-----------|------------------|--------------|-----------|
| F.A.P. RTE. | SECTION | COUNTY | TOTAL SHEETS | SHEET NO. |
| 374 | 3268F-R-1 | COOK | 279 | 202 |
| STA. | | TO STA. | | |
| FED. ROAD DIST. NO. | ILLINOIS | FED. AID PROJECT | | |
| CONTRACT NO. 62387 | | | | |

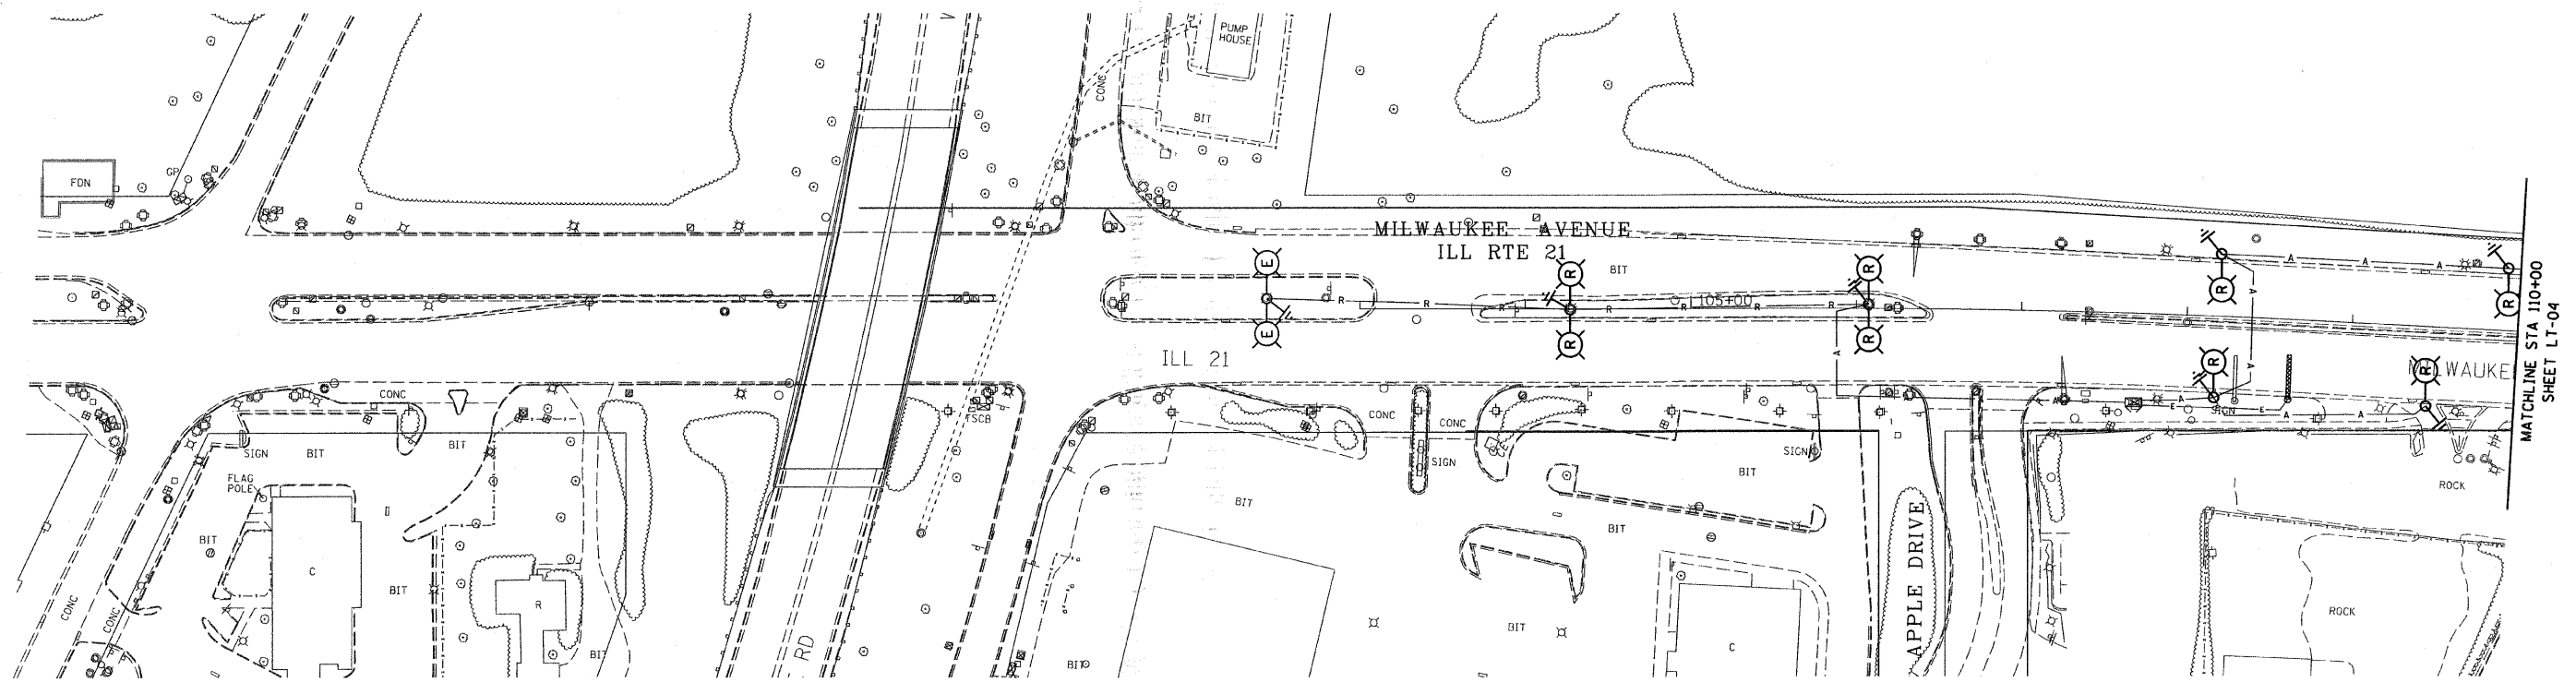

MATCHLINE STA 110+00
SHEET LT-04

default - District 01
 IDOT - PROJECTNAME
 8\JUSTIN-PROJECTNAME
 P:\07161000 - ILL Rte 21 - IDOT Dist 1\Working Files\Drawing Files\Sh11LT-03 - Demo.dgn
 1/30/2008 8:41:21 AM 500 1" / IN.

LT-03 OF 16

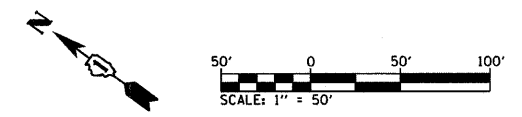

SPAAN Tech, Inc.
 311 S. Wacker Drive, Suite 2400
 Chicago, IL 60606
 phone: 312.277.8800
 fax: 312.277.8808
 web: www.SpaanTech.com

| REVISIONS | |
|-----------|------|
| NAME | DATE |
| | |
| | |
| | |
| | |
| | |
| | |
| | |
| | |
| | |
| | |

ILLINOIS DEPARTMENT OF TRANSPORTATION
 ILL RTE 21 & US RTE 45

ROADWAY LIGHTING DEMOLITION PLAN
 ILL RTE 21 STA 100+00 TO STA 110+00

SCALE: 1" = 50'-0"
 DATE: 02/05/08

DRAWN BY: RPJ
 DESIGN BY: IB
 CHECKED BY: ADO