


F.A.P. RTE.	SECTION	COUNTY	TOTAL SHEETS	SHEET NO.
374	3268F-R-1	COOK	279	203
STA.		TO STA.		
FED. ROAD DIST. NO.	ILLINOIS	FED. AID PROJECT		
CONTRACT NO. 62387				

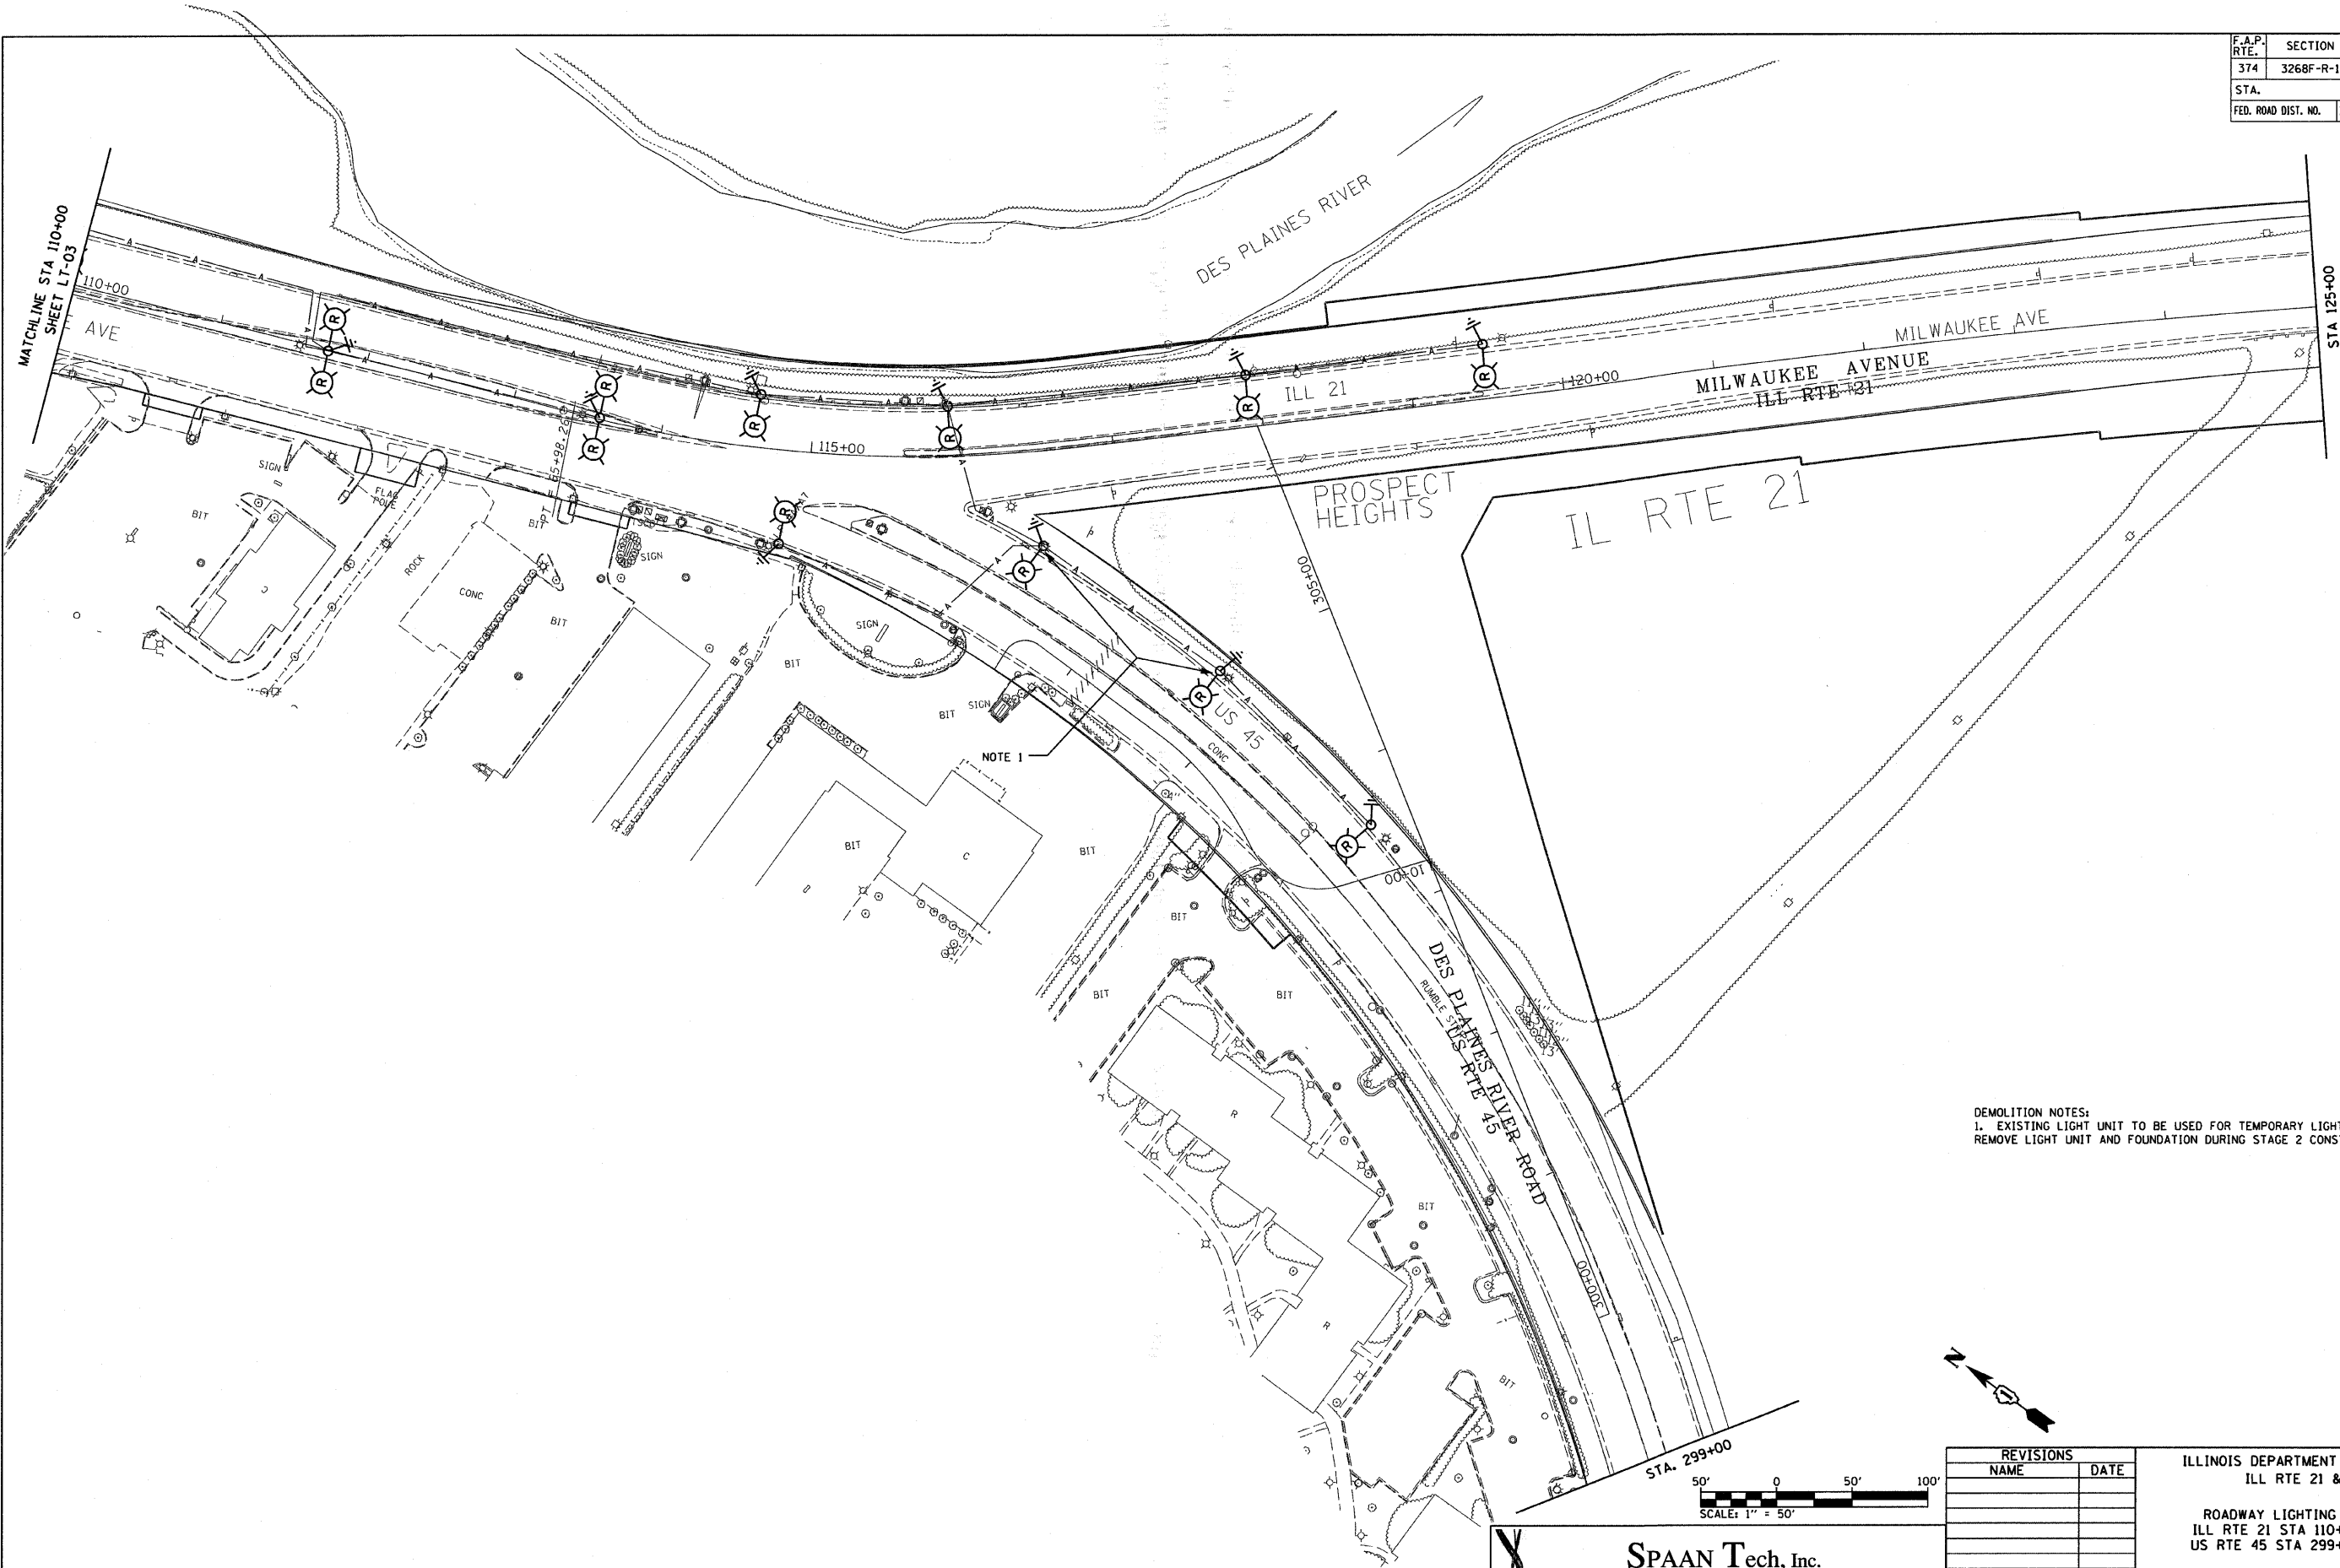

DEMOLITION NOTES:  
 1. EXISTING LIGHT UNIT TO BE USED FOR TEMPORARY LIGHTING.  
 REMOVE LIGHT UNIT AND FOUNDATION DURING STAGE 2 CONSTRUCTION.

LT-04 OF 16

REVISIONS	
NAME	DATE

ILLINOIS DEPARTMENT OF TRANSPORTATION  
 ILL RTE 21 & US RTE 45

ROADWAY LIGHTING DEMOLITION PLAN  
 ILL RTE 21 STA 110+00 TO STA 125+00  
 US RTE 45 STA 299+00 TO STA 305+37

SCALE: 1" = 50'-0"  
 DATE: 02/05/08

DRAWN BY: RPJ  
 DESIGN BY: IB  
 CHECKED BY: ADO

**SPAAN Tech, Inc.**  
 311 S. Wacker Drive, Suite 2400  
 Chicago, IL 60606

phone: 312.277.8800  
 fax: 312.277.8808  
 web: www.SpaanTech.com

default - District 01  
 IDOT - JUSTN\_PROJECTNAME  
 p:\07167.000 - ILL Rte 21 - IDOT Dist 1\Working Files\Drawing Files\Sh\LT-04 - Demo.dgn  
 1/30/2008 8:41:59 AM 500 '1' / IN.