


PLOT DATE = \$DATE\$
 FILE NAME = \$FILE\$
 PLOT SCALE = \$SCALE\$
 USER NAME = \$USER\$

ORIGINAL SURVEY NO. _____
 SURVEYED BY _____
 NOTE BOOK NO. _____
 TEMPLATE AREAS CHECKED _____

FINAL SURVEY NO. _____
 SURVEYED BY _____
 NOTE BOOK NO. _____
 TEMPLATE AREAS CHECKED _____

DATE _____
 BY _____

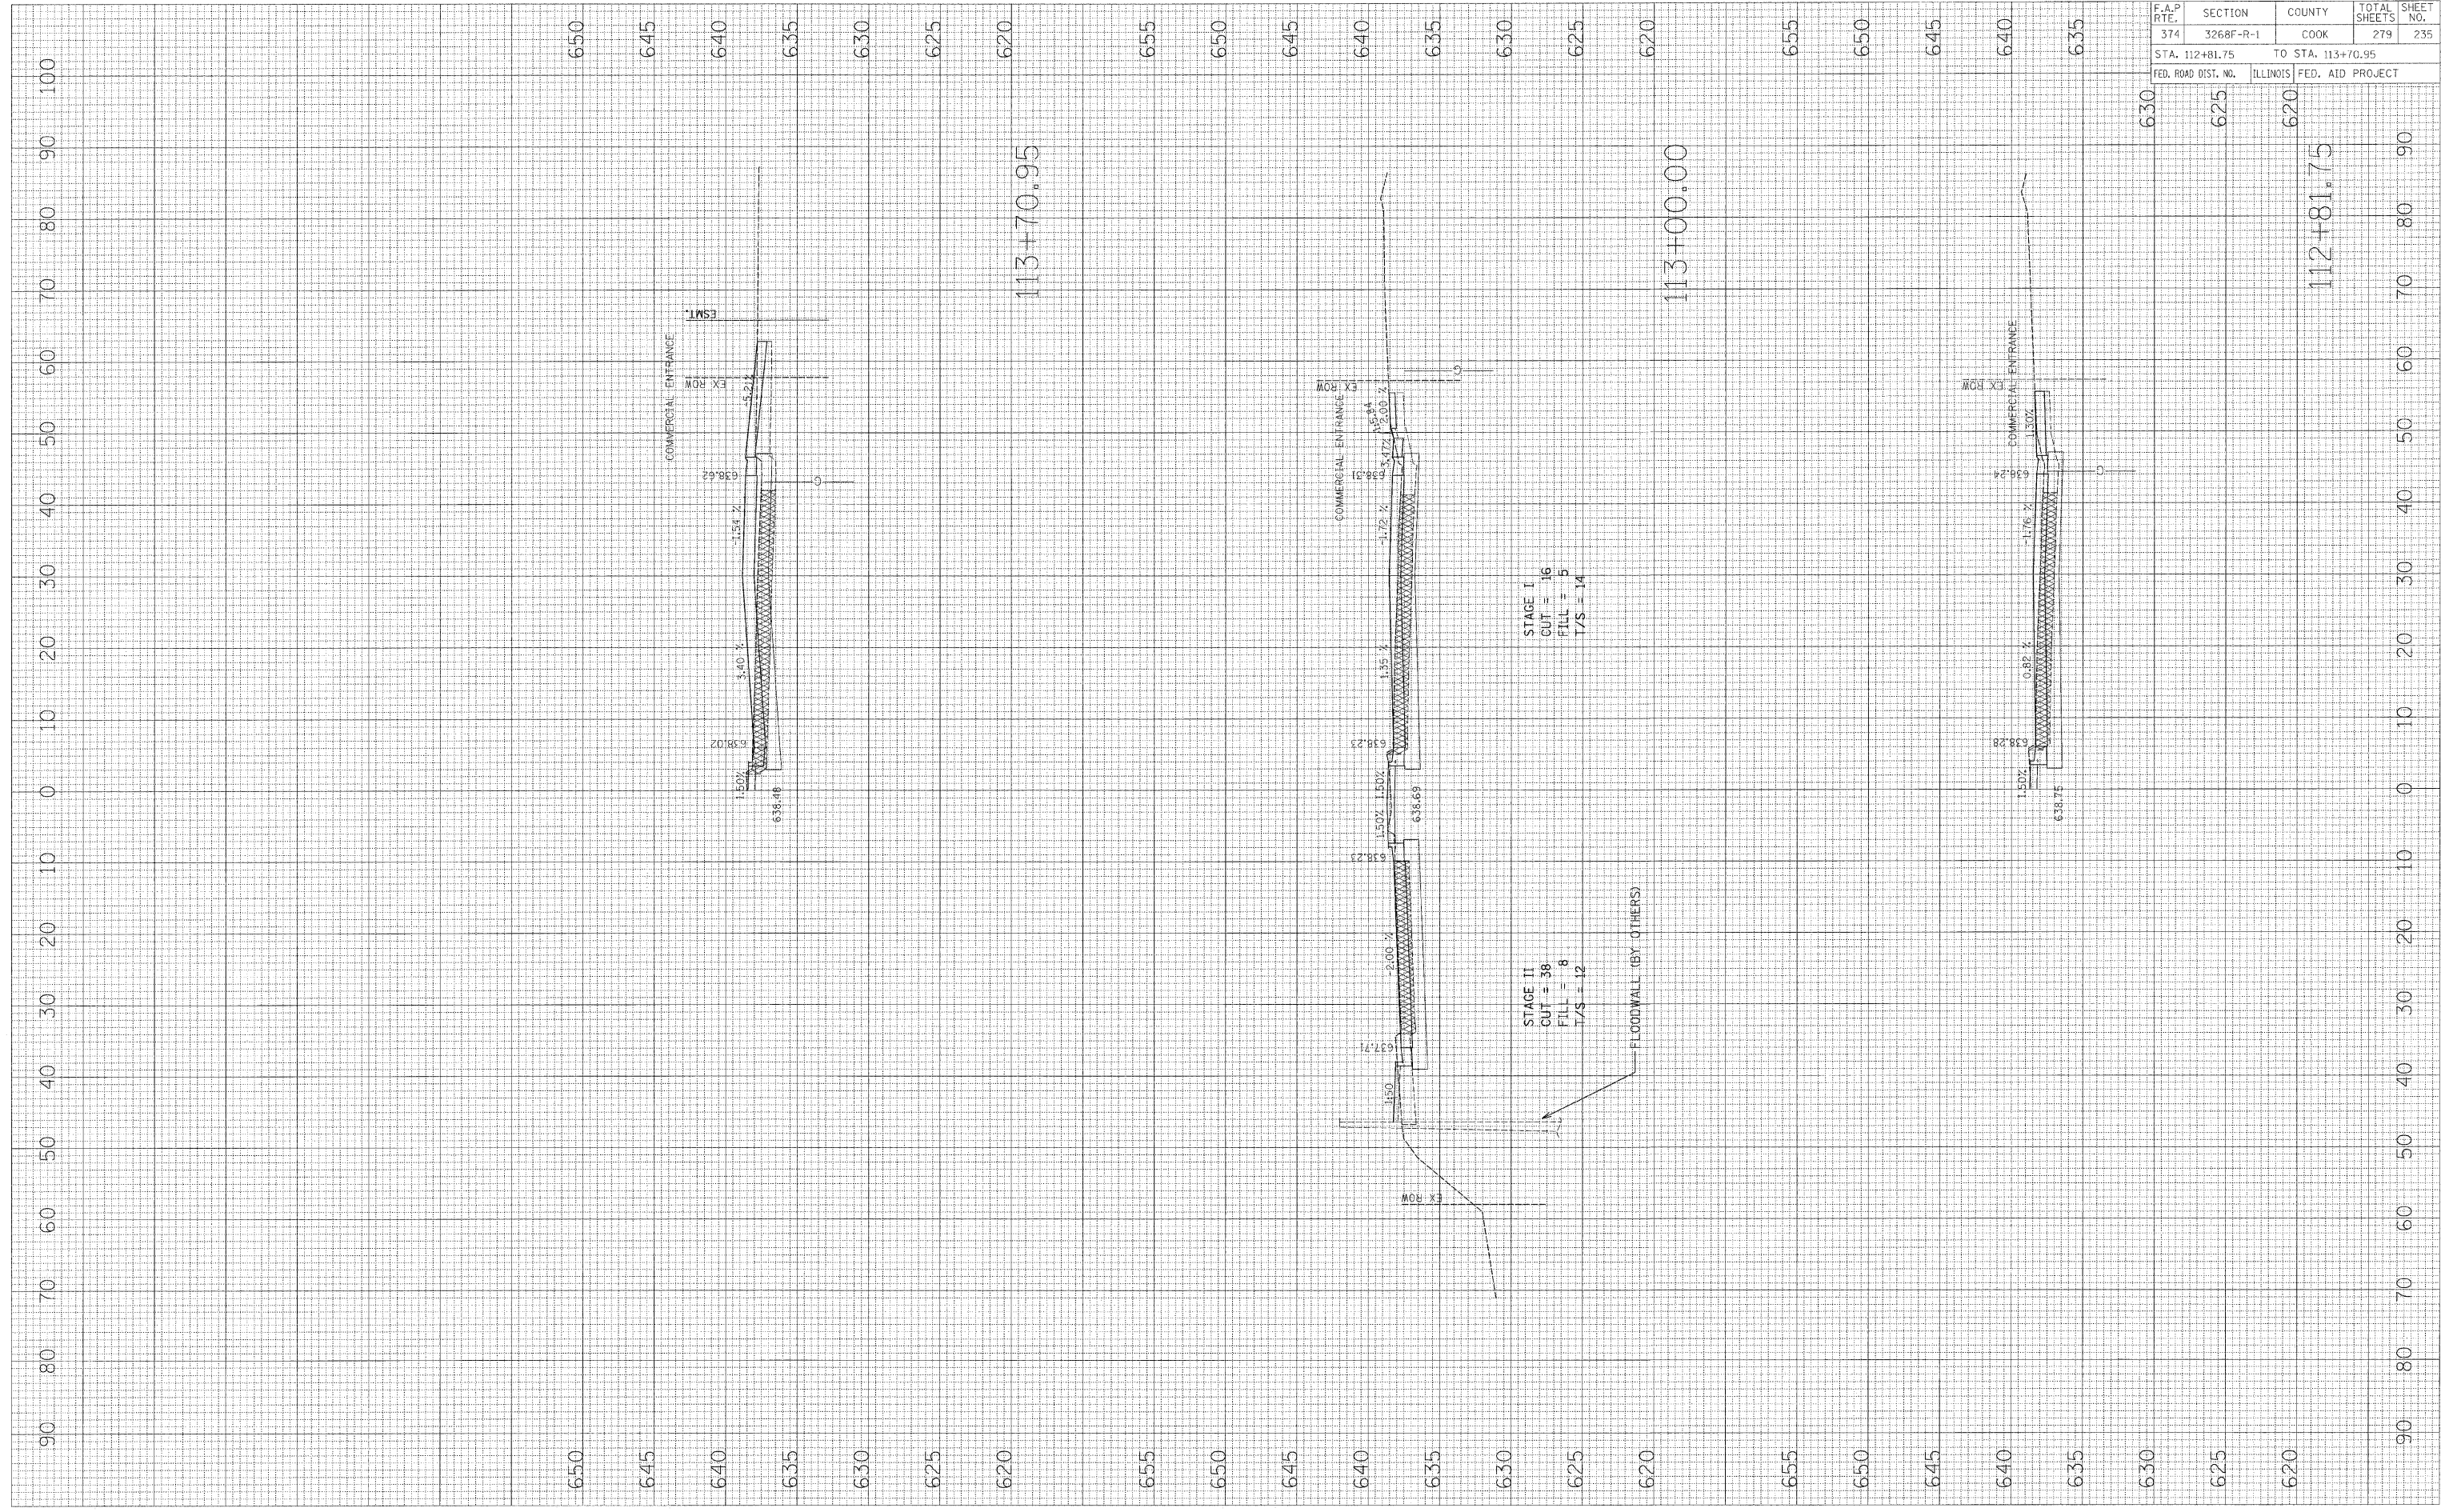

F.A.P. RTE.	SECTION	COUNTY	TOTAL SHEETS	SHEET NO.
374	3268F-R-1	COOK	279	235
STA. 112+81.75		TO STA. 113+70.95		
FED. ROAD DIST. NO.	ILLINOIS	FED. AID PROJECT		

112+81.75

113+70.95

113+00:00

IL ROUTE 21