


PLOT DATE = 00/00/00  
 FILE NAME = #FILE#  
 PLOT SCALE = #SCALE#  
 USER NAME = #USER#

ORIGINAL SURVEYED SURVEY BY DATE  
 NOTE BOOK NO. TEMPLATE AREAS CHECKED

FINAL SURVEYED SURVEY BY DATE  
 NOTE BOOK NO. TEMPLATE AREAS CHECKED

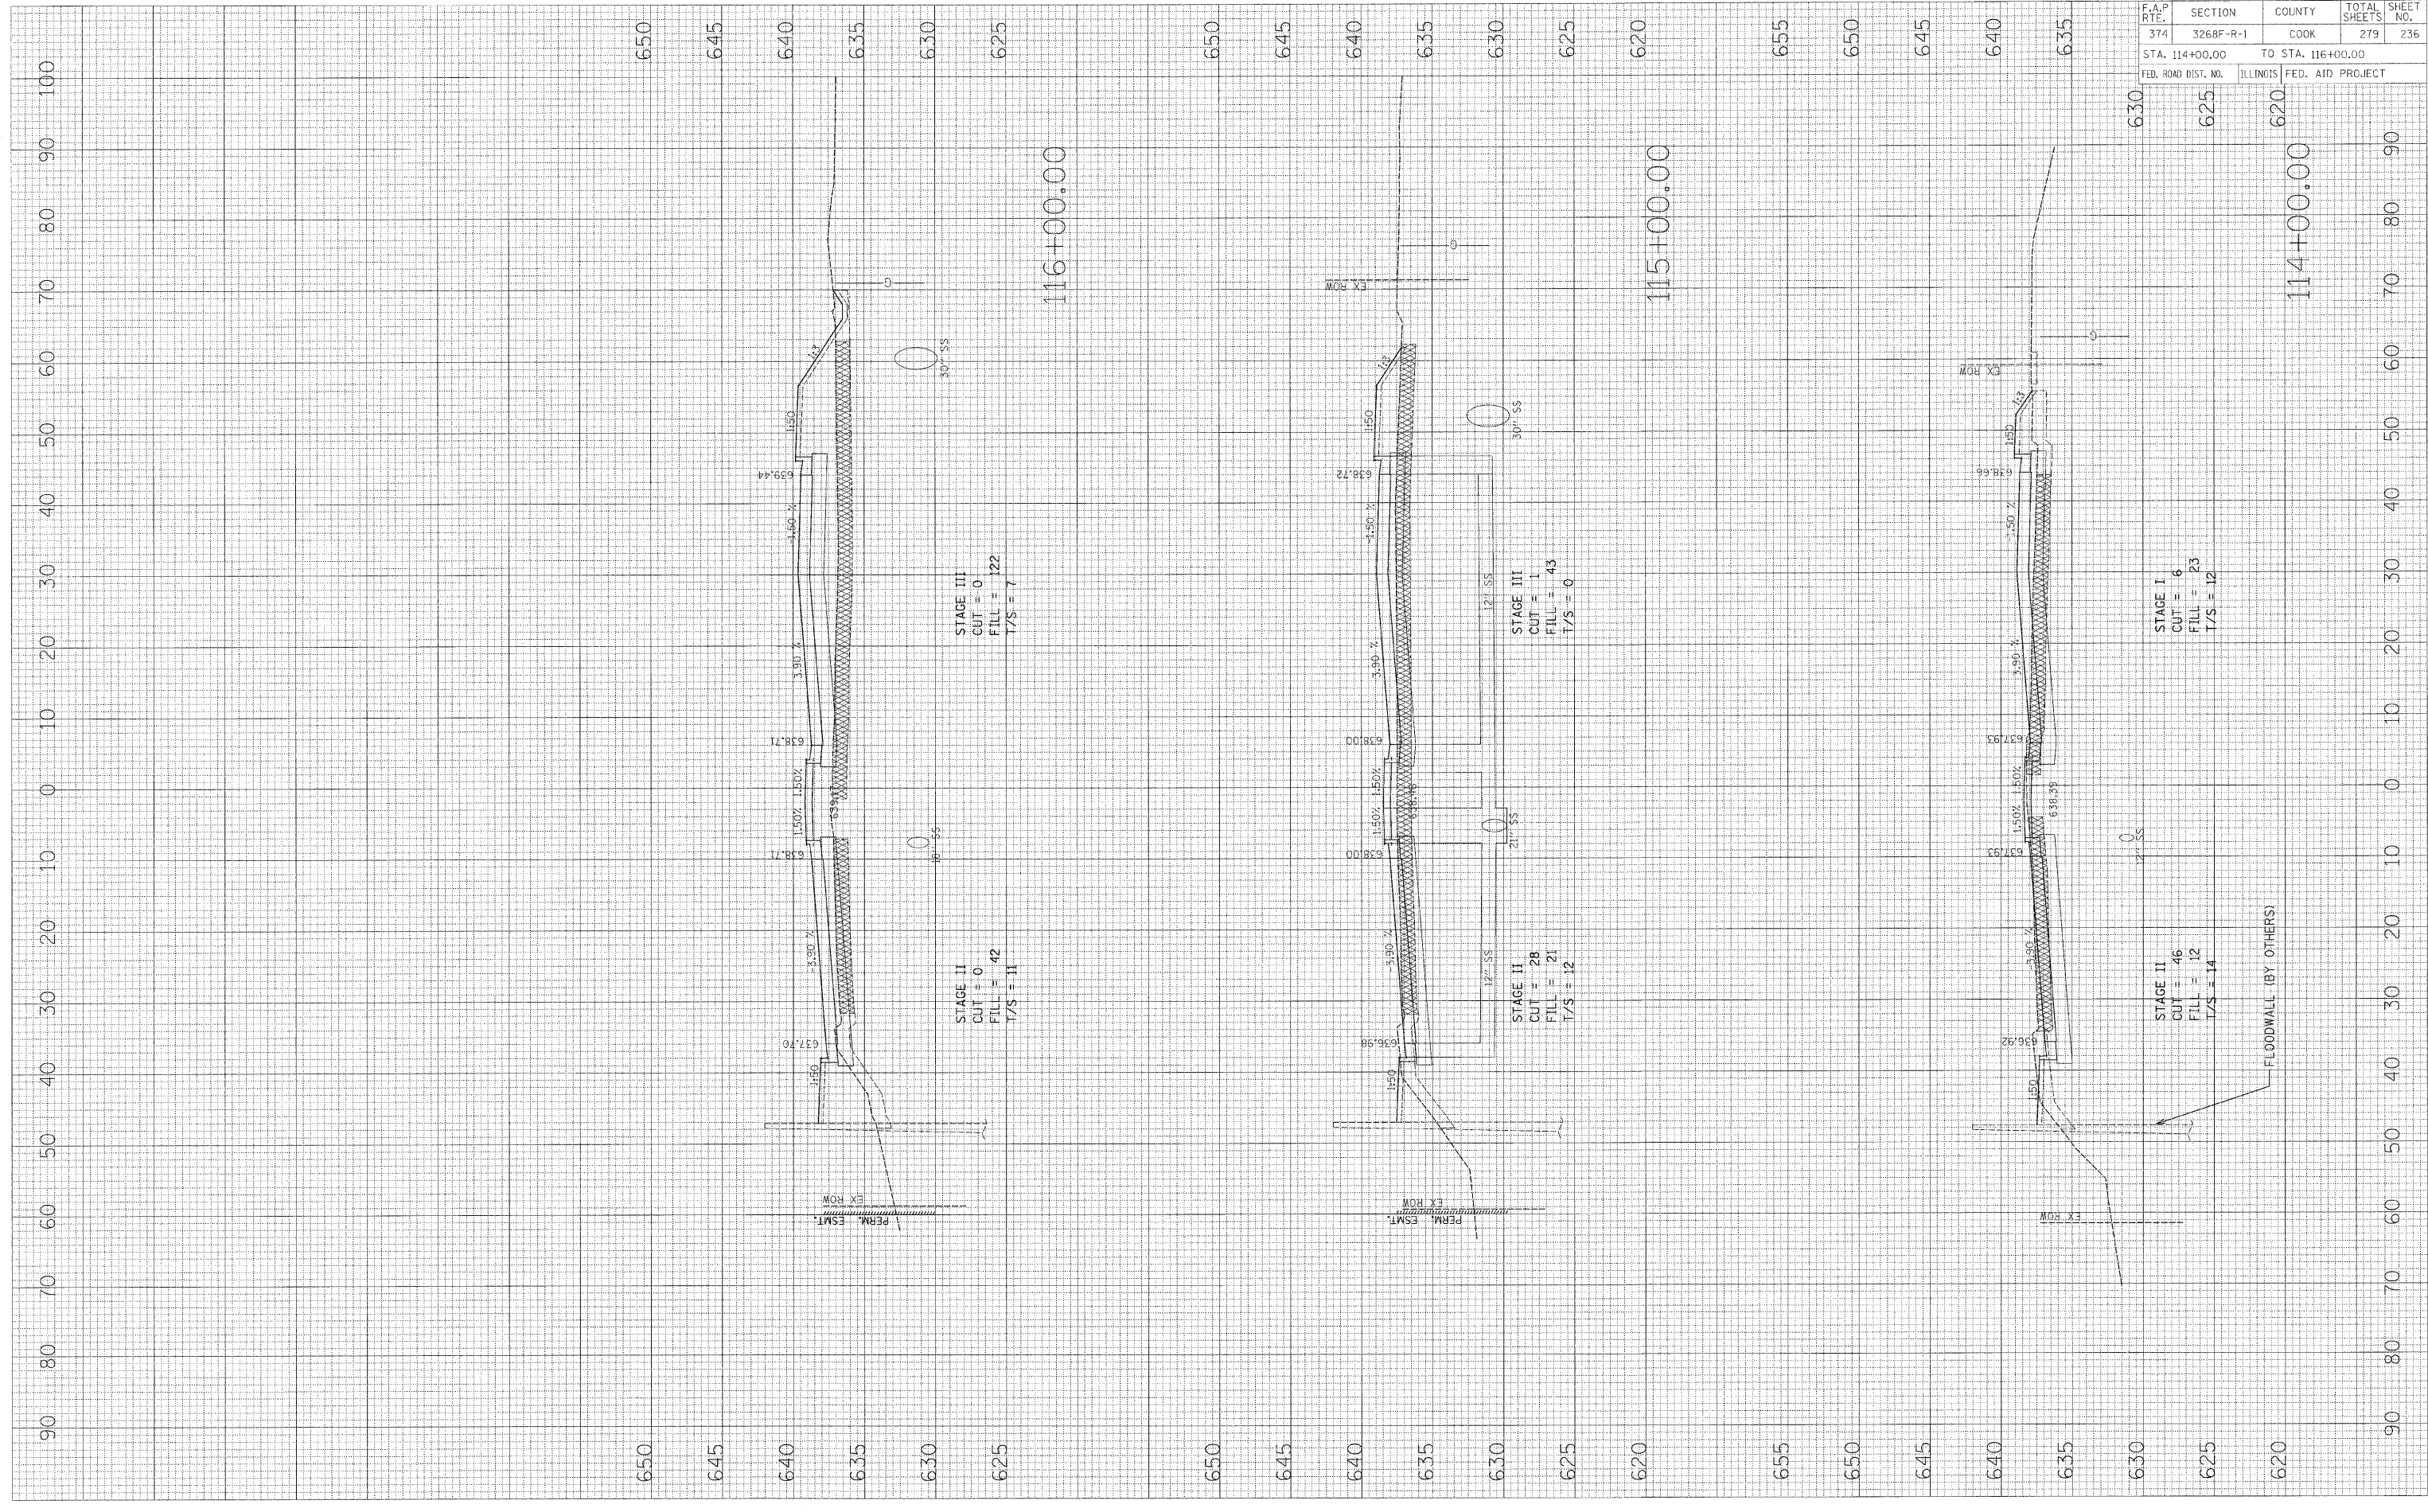

CONTRACT NO. 62387			
F.A.P. RTE. 374	SECTION 3268F-R-1	COUNTY COOK	TOTAL SHEETS 279
STA. 114+00.00		TO STA. 116+00.00	
ILLINOIS FED. AID PROJECT			

IL ROUTE 21